



EXISTING FLOOR PLAN

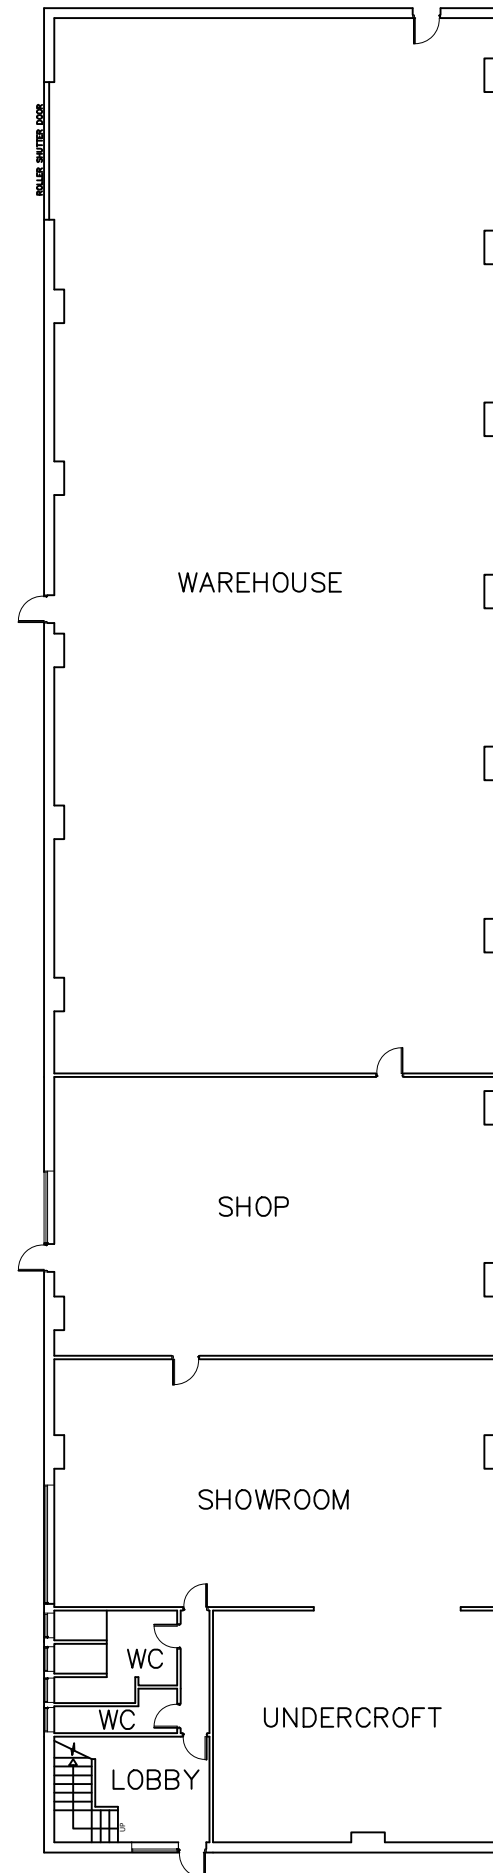

GROUND FLOOR PLAN

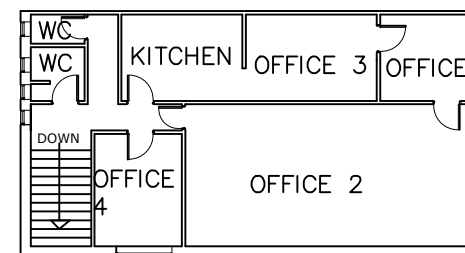

FIRST FLOOR PLAN

NOTES

The copyright of this drawing and design is vested in the Company and must not be copied or reproduced without written consent.

This drawing to be read in conjunction with the specification and other drawings

Do not scale to ascertain dimensions

All dimensions to be checked and verified on site by the responsible contractor prior to commencement of work

[illegible]

Unit 3 Rayway Industrial Estate
Rayway Road
Solihull
B90 4NR
Tel: 0121 711 7110
Fax: 0121 711 7900

PROJECT

35 Murdock Road
Bicester
Oxfordshire
OX26 4PP

TITLE

Existing Floor Plan

CLIENT

Paloma III
(Industrial II) Unit Trust

DRAWN BY LT	CHECKED BY	DATE 7/11/2025
SCALE (@ A3) NTS@A3	PROJECT NUMBER 25-PC11	
DRAWING NUMBER 01		REV