




PLEASE NOTE: THIS IS AN A2 PLAN. IT SHOULD NOT BE ENLARGED OR SHRUNK TO FIT. WHEN PRINTING SET THE SCALE TO 'NONE'

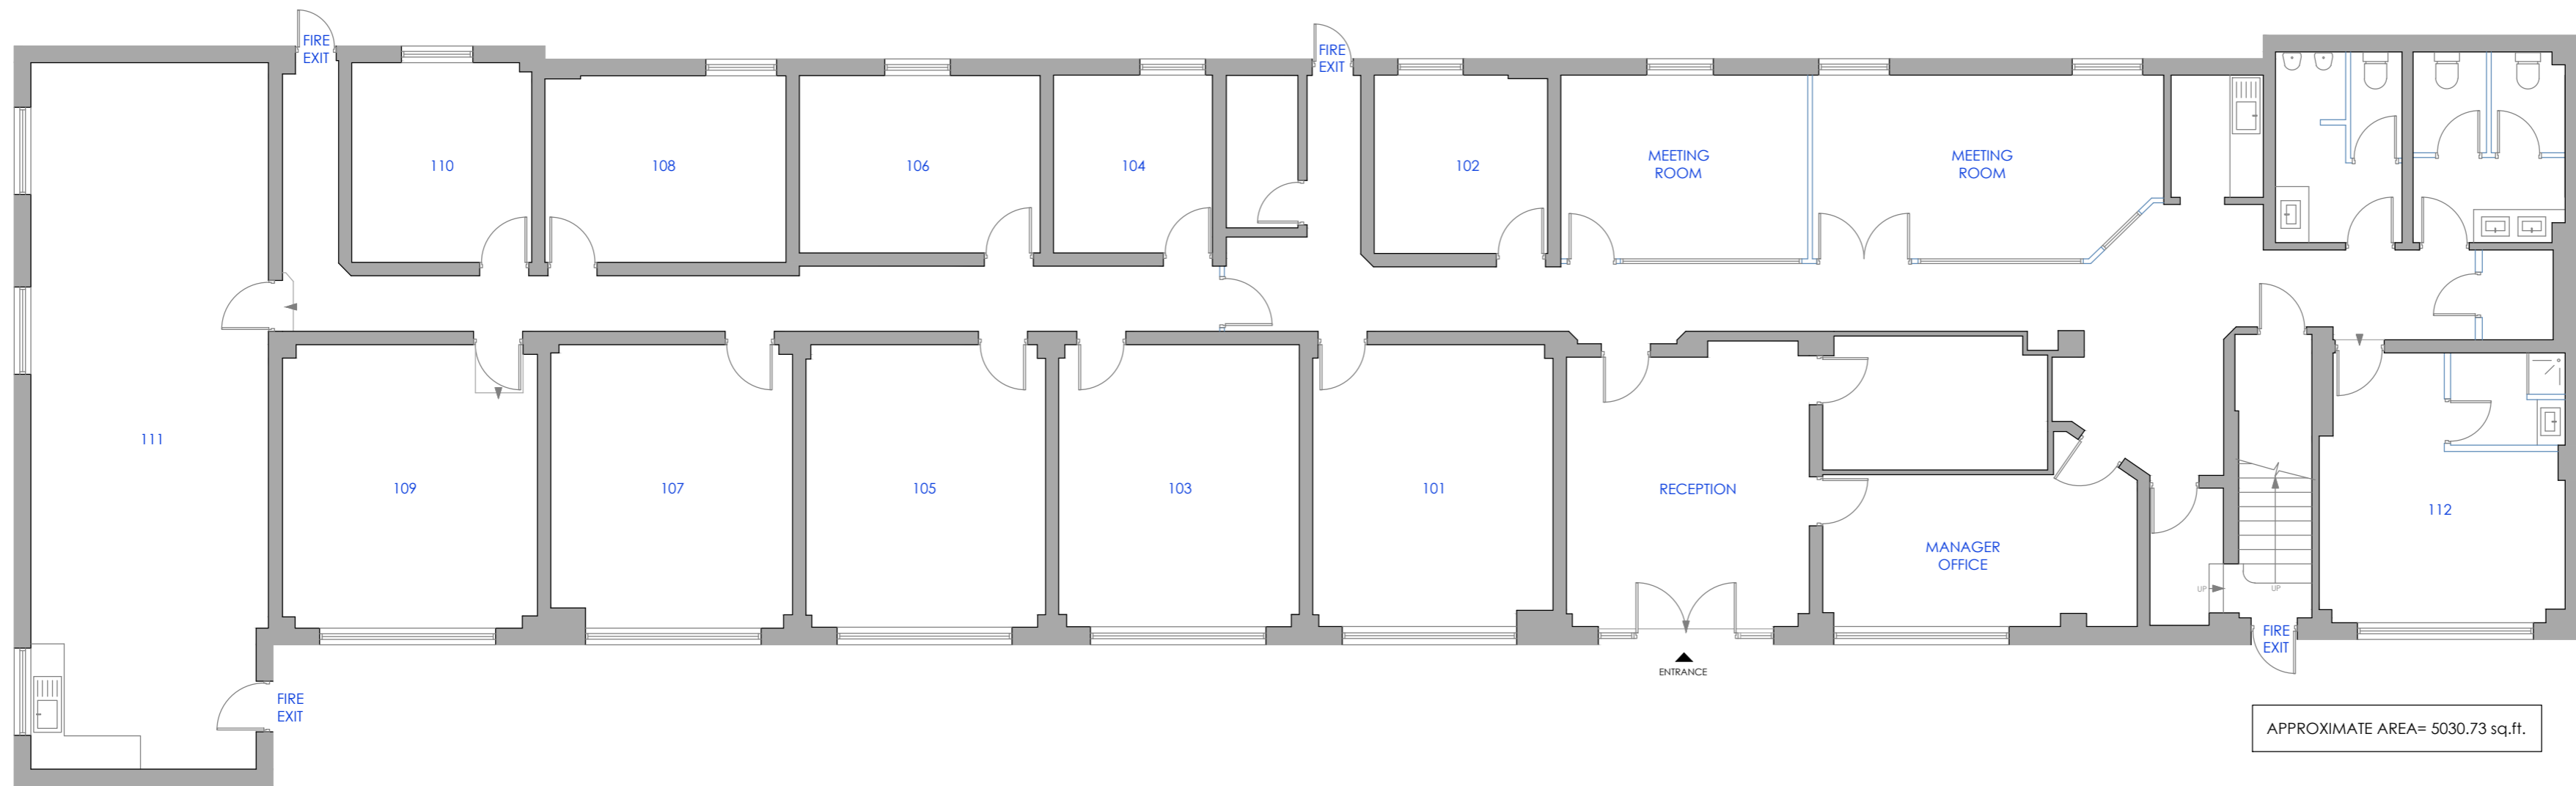

APPROXIMATE AREA= 5030.73 sq.ft. GROUND FLOOR

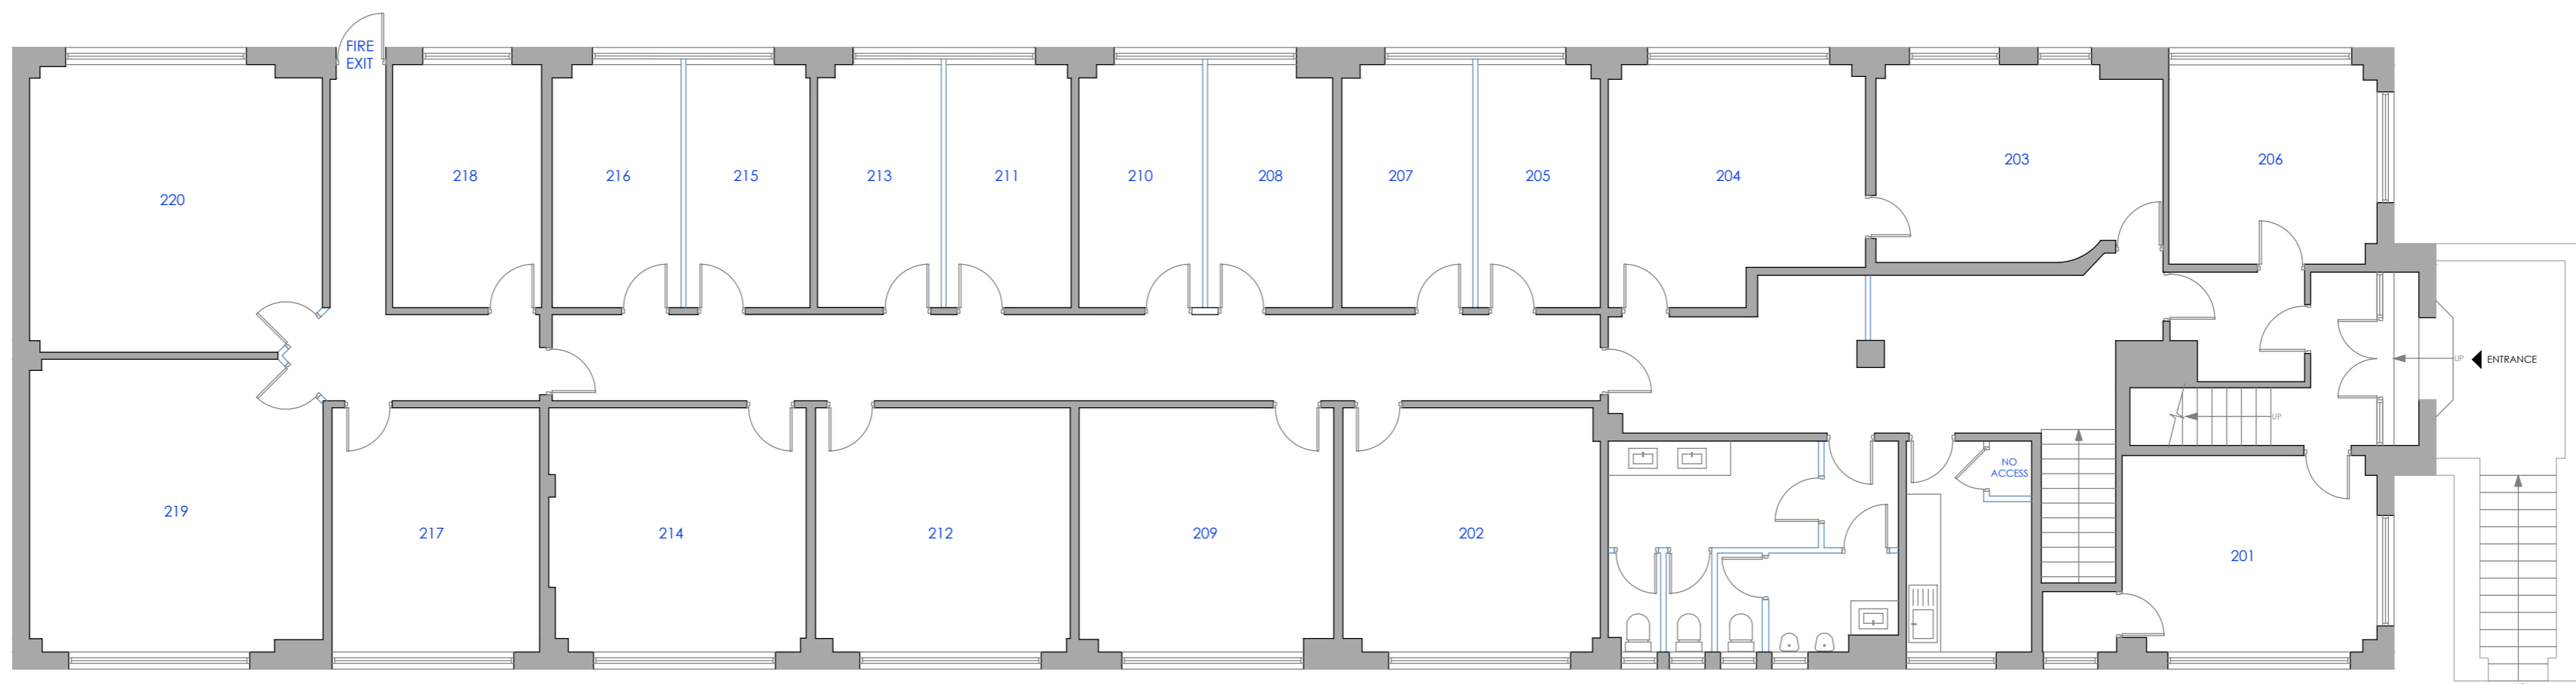

APPROXIMATE AREA= 4528.50 sq.ft. FIRST FLOOR

 

drawing address LEGACY CENTRE FELTHAM TW13 6DH	location/details GROUND FLOOR & FIRST FLOOR FLOOR PLAN	date 29/04/26	scale 1/100
		dwg. no. PP10206-01	sheet A2

