


Unit 12c Ocean Park, Cardiff

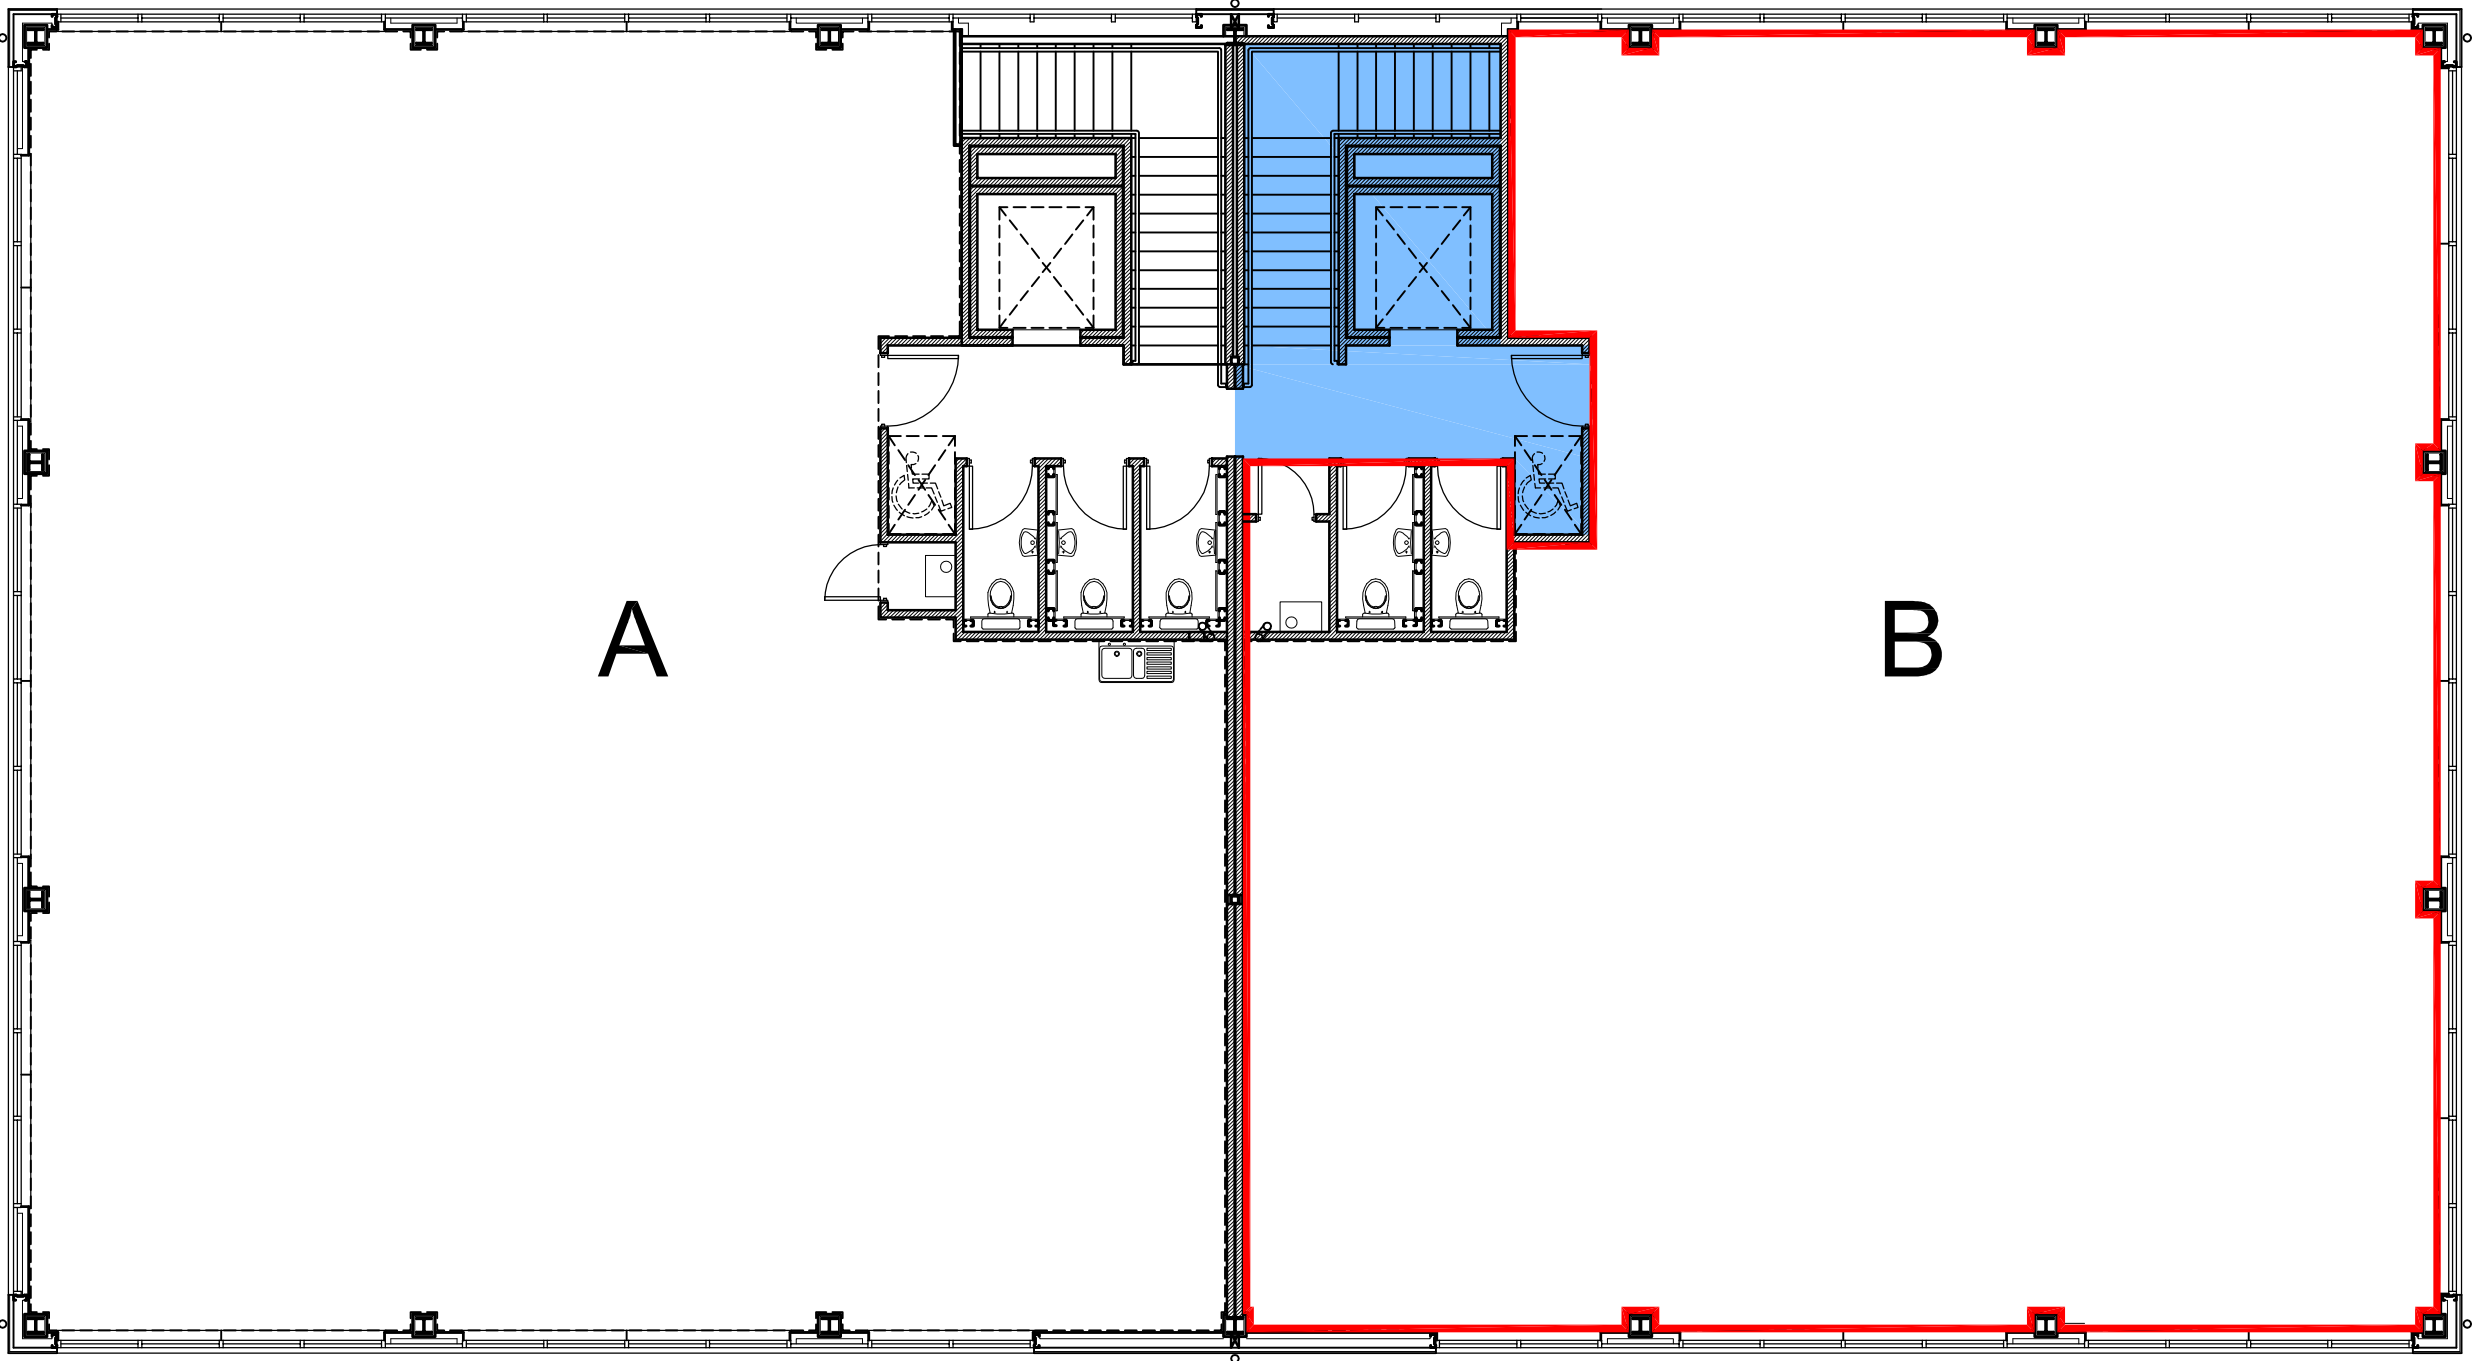

CHARNWOOD GROUP
OF COMPANIES

First Floor Plan - Unit B

**WIGLEY FOX PARTNERSHIP** PLC
Chartered Architects, Surveyors & Urban Designers

The 'Chapel', Churchill Way, Cardiff, South Glamorgan, CF10 2WF
Tel: 029 20341211 Fax: 029 20396418 e-mail: traders@wigleyfox.co.uk

Project		Unit 12c Ocean Park, Cardiff	
Drawing Title		Date	
First Floor Plan		19.07.07	
Unit B		Scale: A1	
		1:50	
Job Number	Drawing Number	Revision	Status
2737	223	A	Legal