


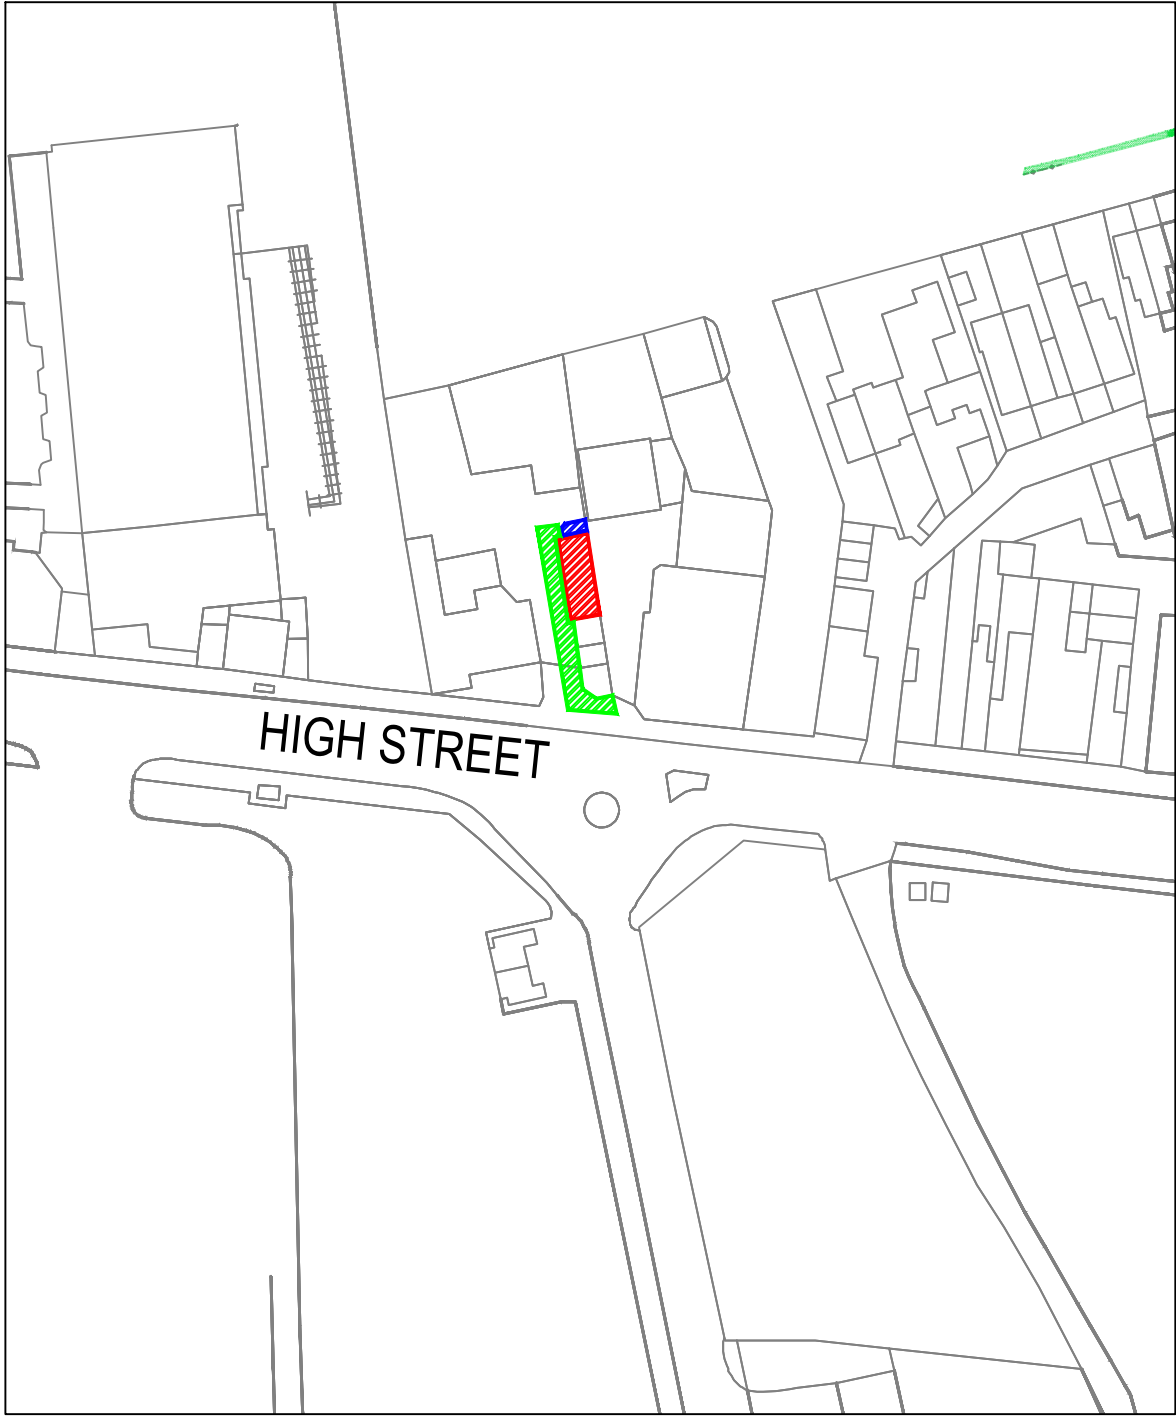


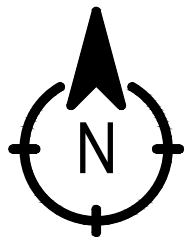

LOCATION PLAN
1:1250

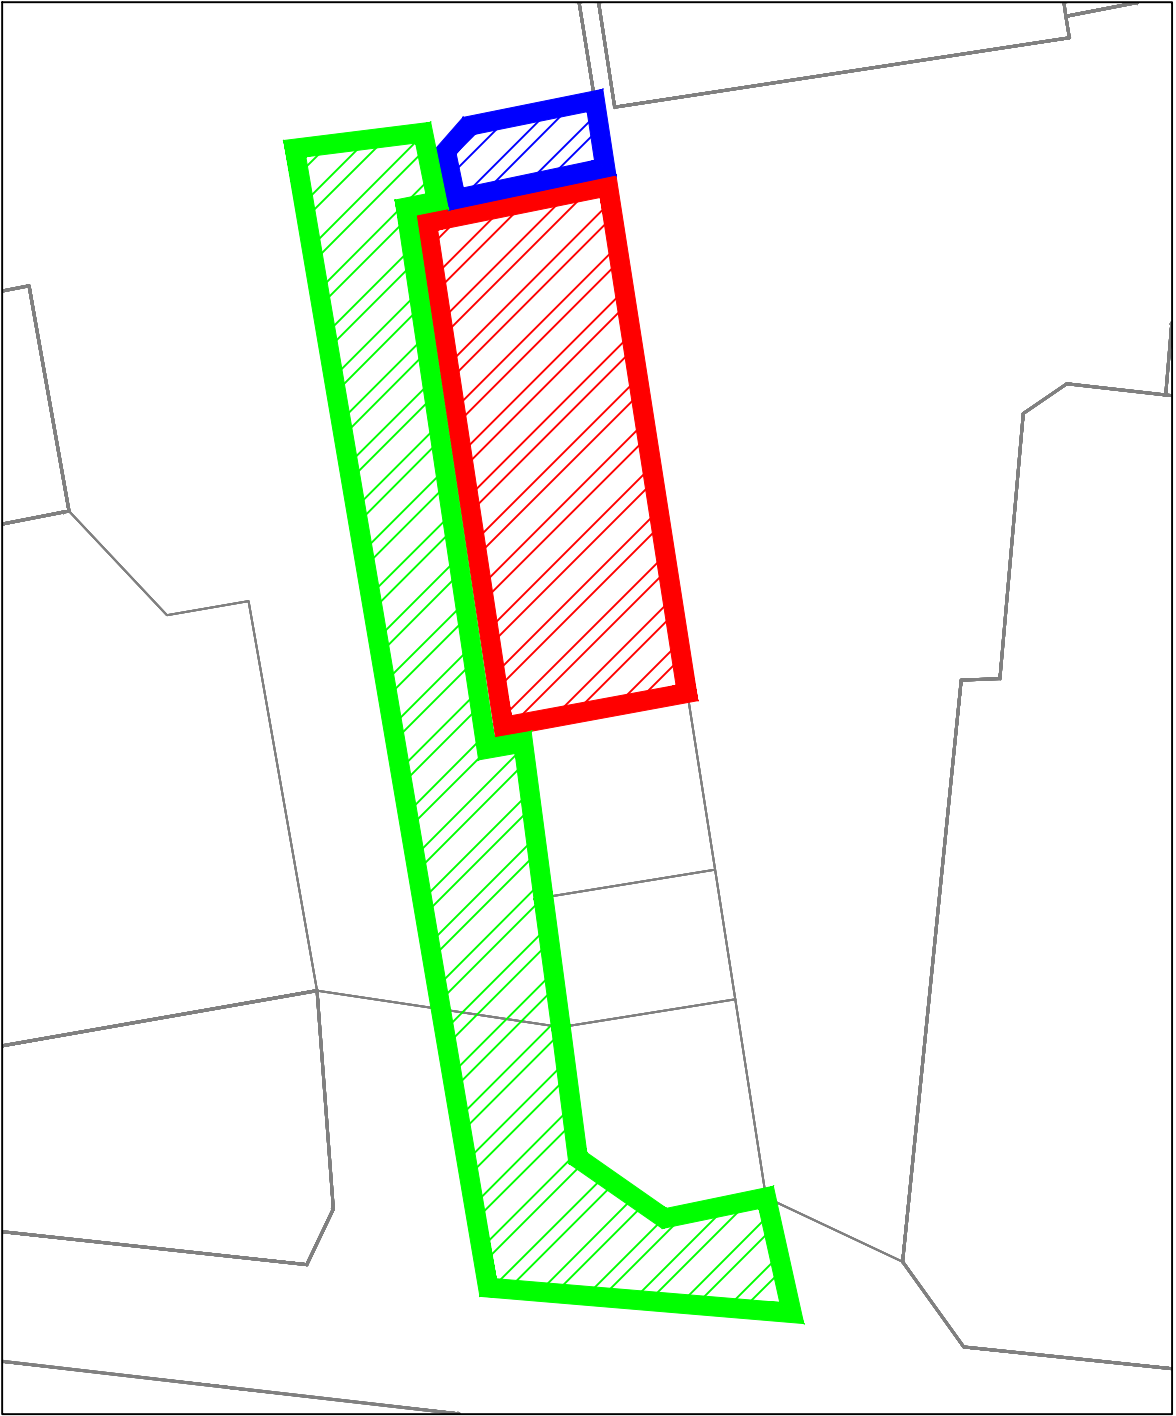

SITE PLAN
1:200

 

Drawing Issue Status		DRAFT	
ASCOT RACECOURSE 3 HIGH STREET			
Event			
Date of 1st Issue 02.07.2025		Drawn by DJW	
A3 Scale AS SHOWN		Checked by	
Drawing Number HS 03		Revision -	
			