


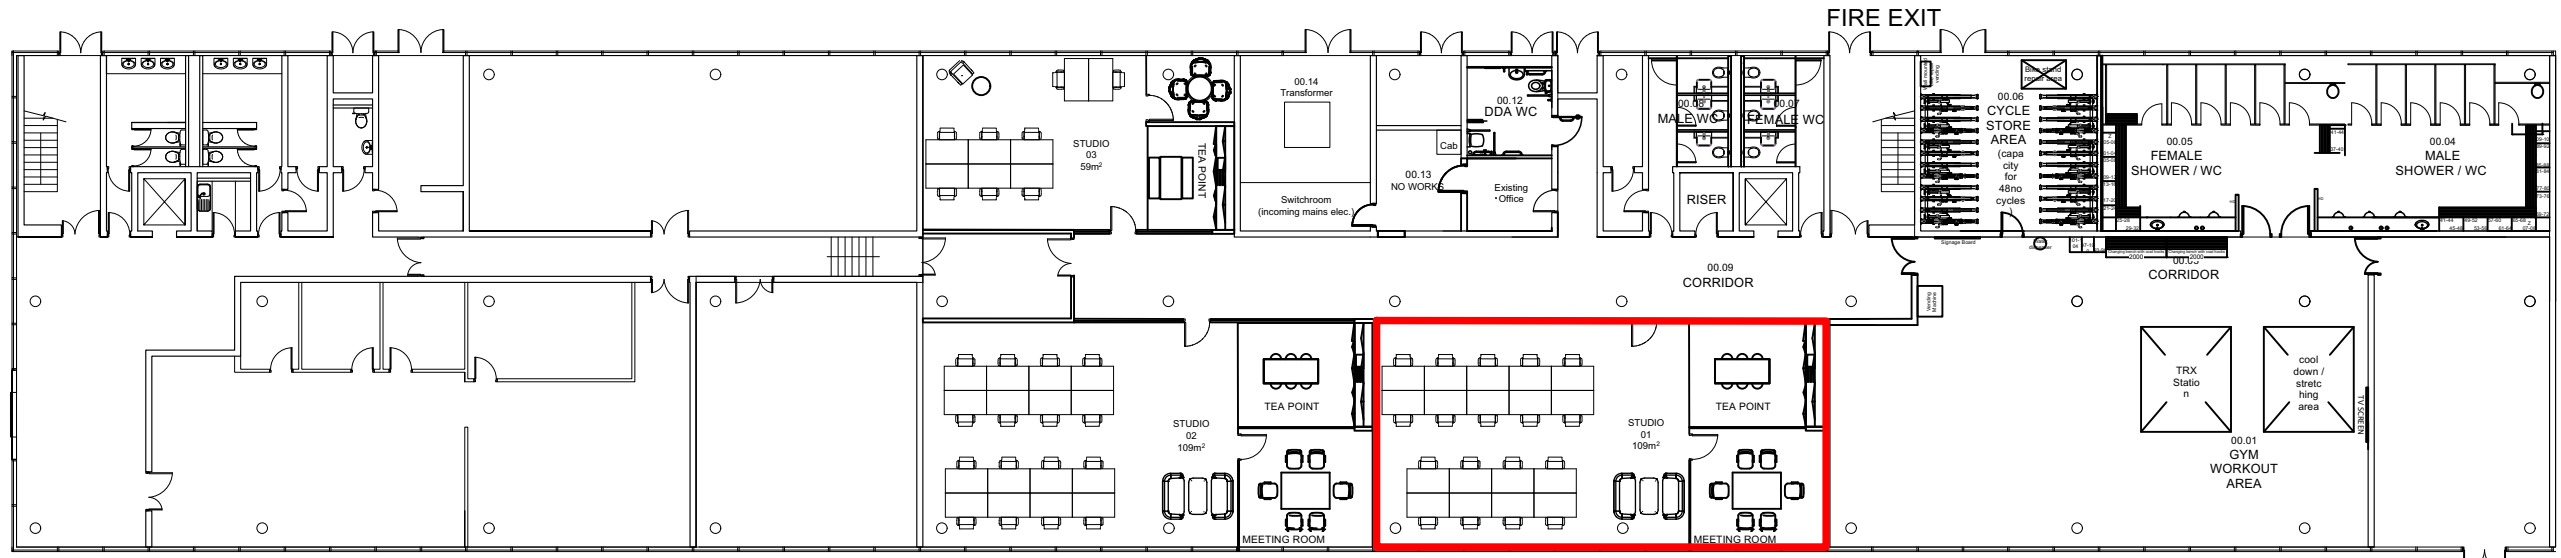


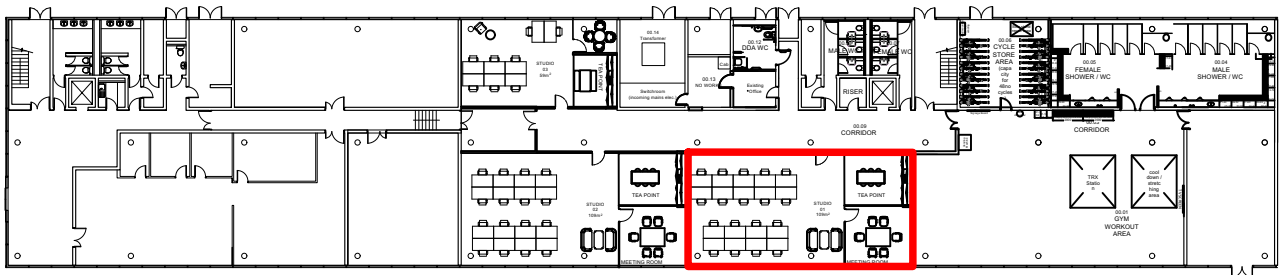

Ground Floor Plan (Extract) ▲
Scale 1:250

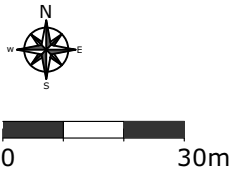

Ground Floor Plan ▲
Scale 1:500

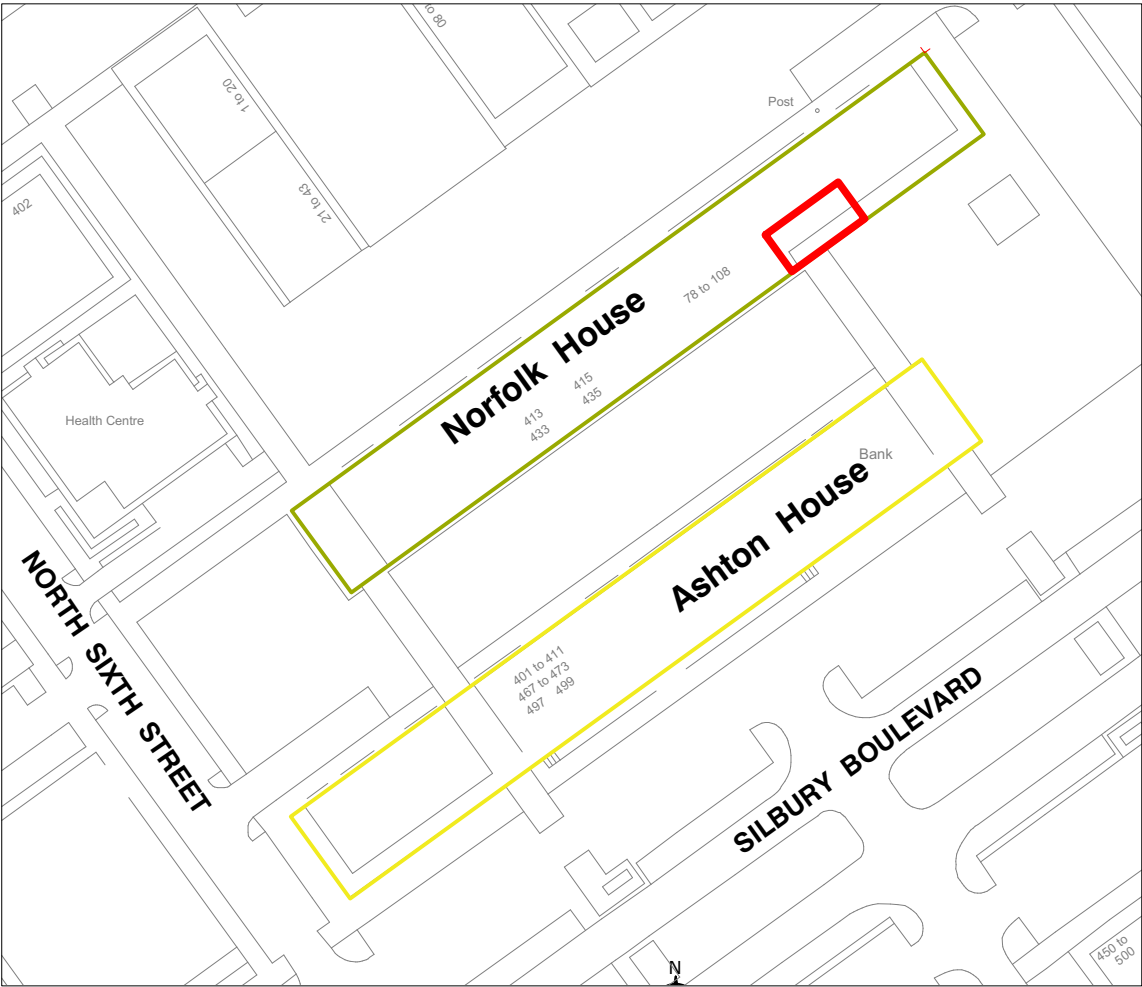

The copyright of this drawing remains the property of dp designs limited and must not be reproduced in any form without the written permission of dp designs limited

IMPORTANT NOTES

All dimensions are to be checked on site prior to procurement, fabrication or installation of any building element, component or material.

Proposed plans are based on third party information and requires validation on site to ensure all dimensions are correct.

All information shown on drawings is preliminary and is subject to Building Control approval.

Rev.	Description	Date	By
Issue:	PRELIMINARY		
Client:			
Site Address:	Norfolk House, Silbury Blvd, Milton Keynes MK9 2AH		
Title:	Ground Floor Studio 01		
Date:	Scale: As drawing @ A3		
Job No:	Floor No:	Drg No:	Revision:
806	Ground	L111	(-)

dp designs

27A Harris Business Park, Hanbury Road, Bromsgrove
Worcestershire B60 4DJ
Tel. 01527 839900 Fax. 01527 839901
www.dpdesigns.co.uk