


This drawing is the copyright of Forefront Development Consulting Ltd and should not be reproduced without our written consent.

The contractor is to check dimensions and levels on site prior to the commencement of works. Any discrepancies are to be reported immediately.

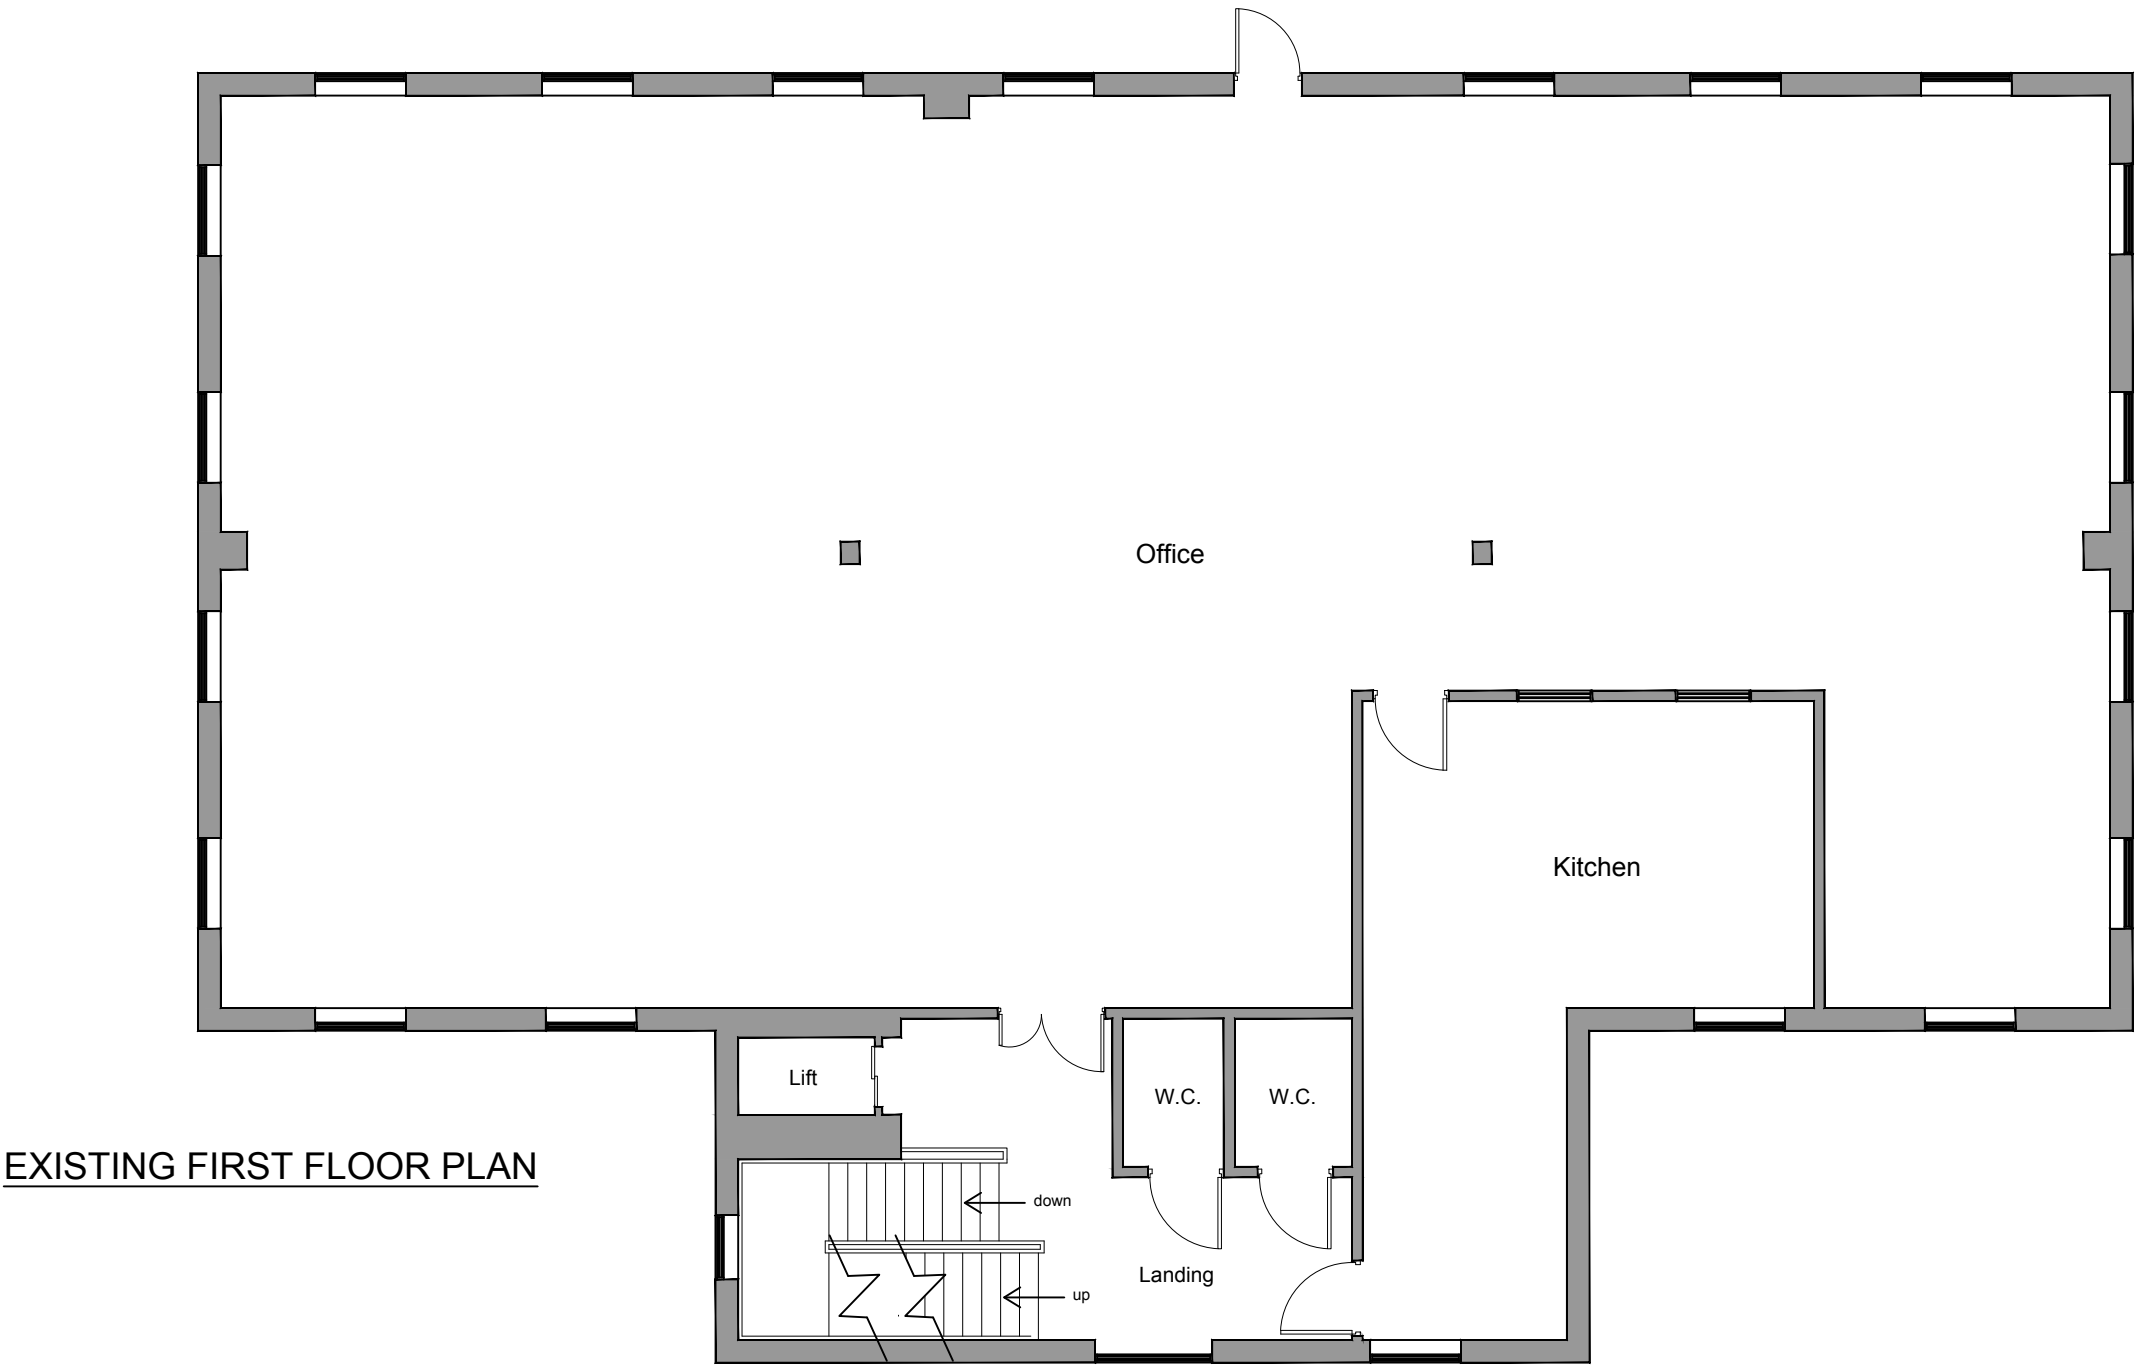

FOREFRONT

DEVELOPMENT CONSULTING

4 Ridge House, Ridge House Drive, Festival Park, S-O-T. ST1 5SJ
Office 01782 216912 WWW.FOREFRONTDC.COM

CLIENT

BERETA INVESTMENTS LTD

PROJECT

Building 1, Brymbo Road Lymedale Business Park,
Newcastle-under-Lyme, Staffordshire. ST5 9QD

TITLE

Existing Floor Plans

SCALE

1:100 @ A1

DRG NO.

21-135-01

REV.

DESCRIPTION

DRAWN

ATG

DATE

24 / 09 / 21

DATE