


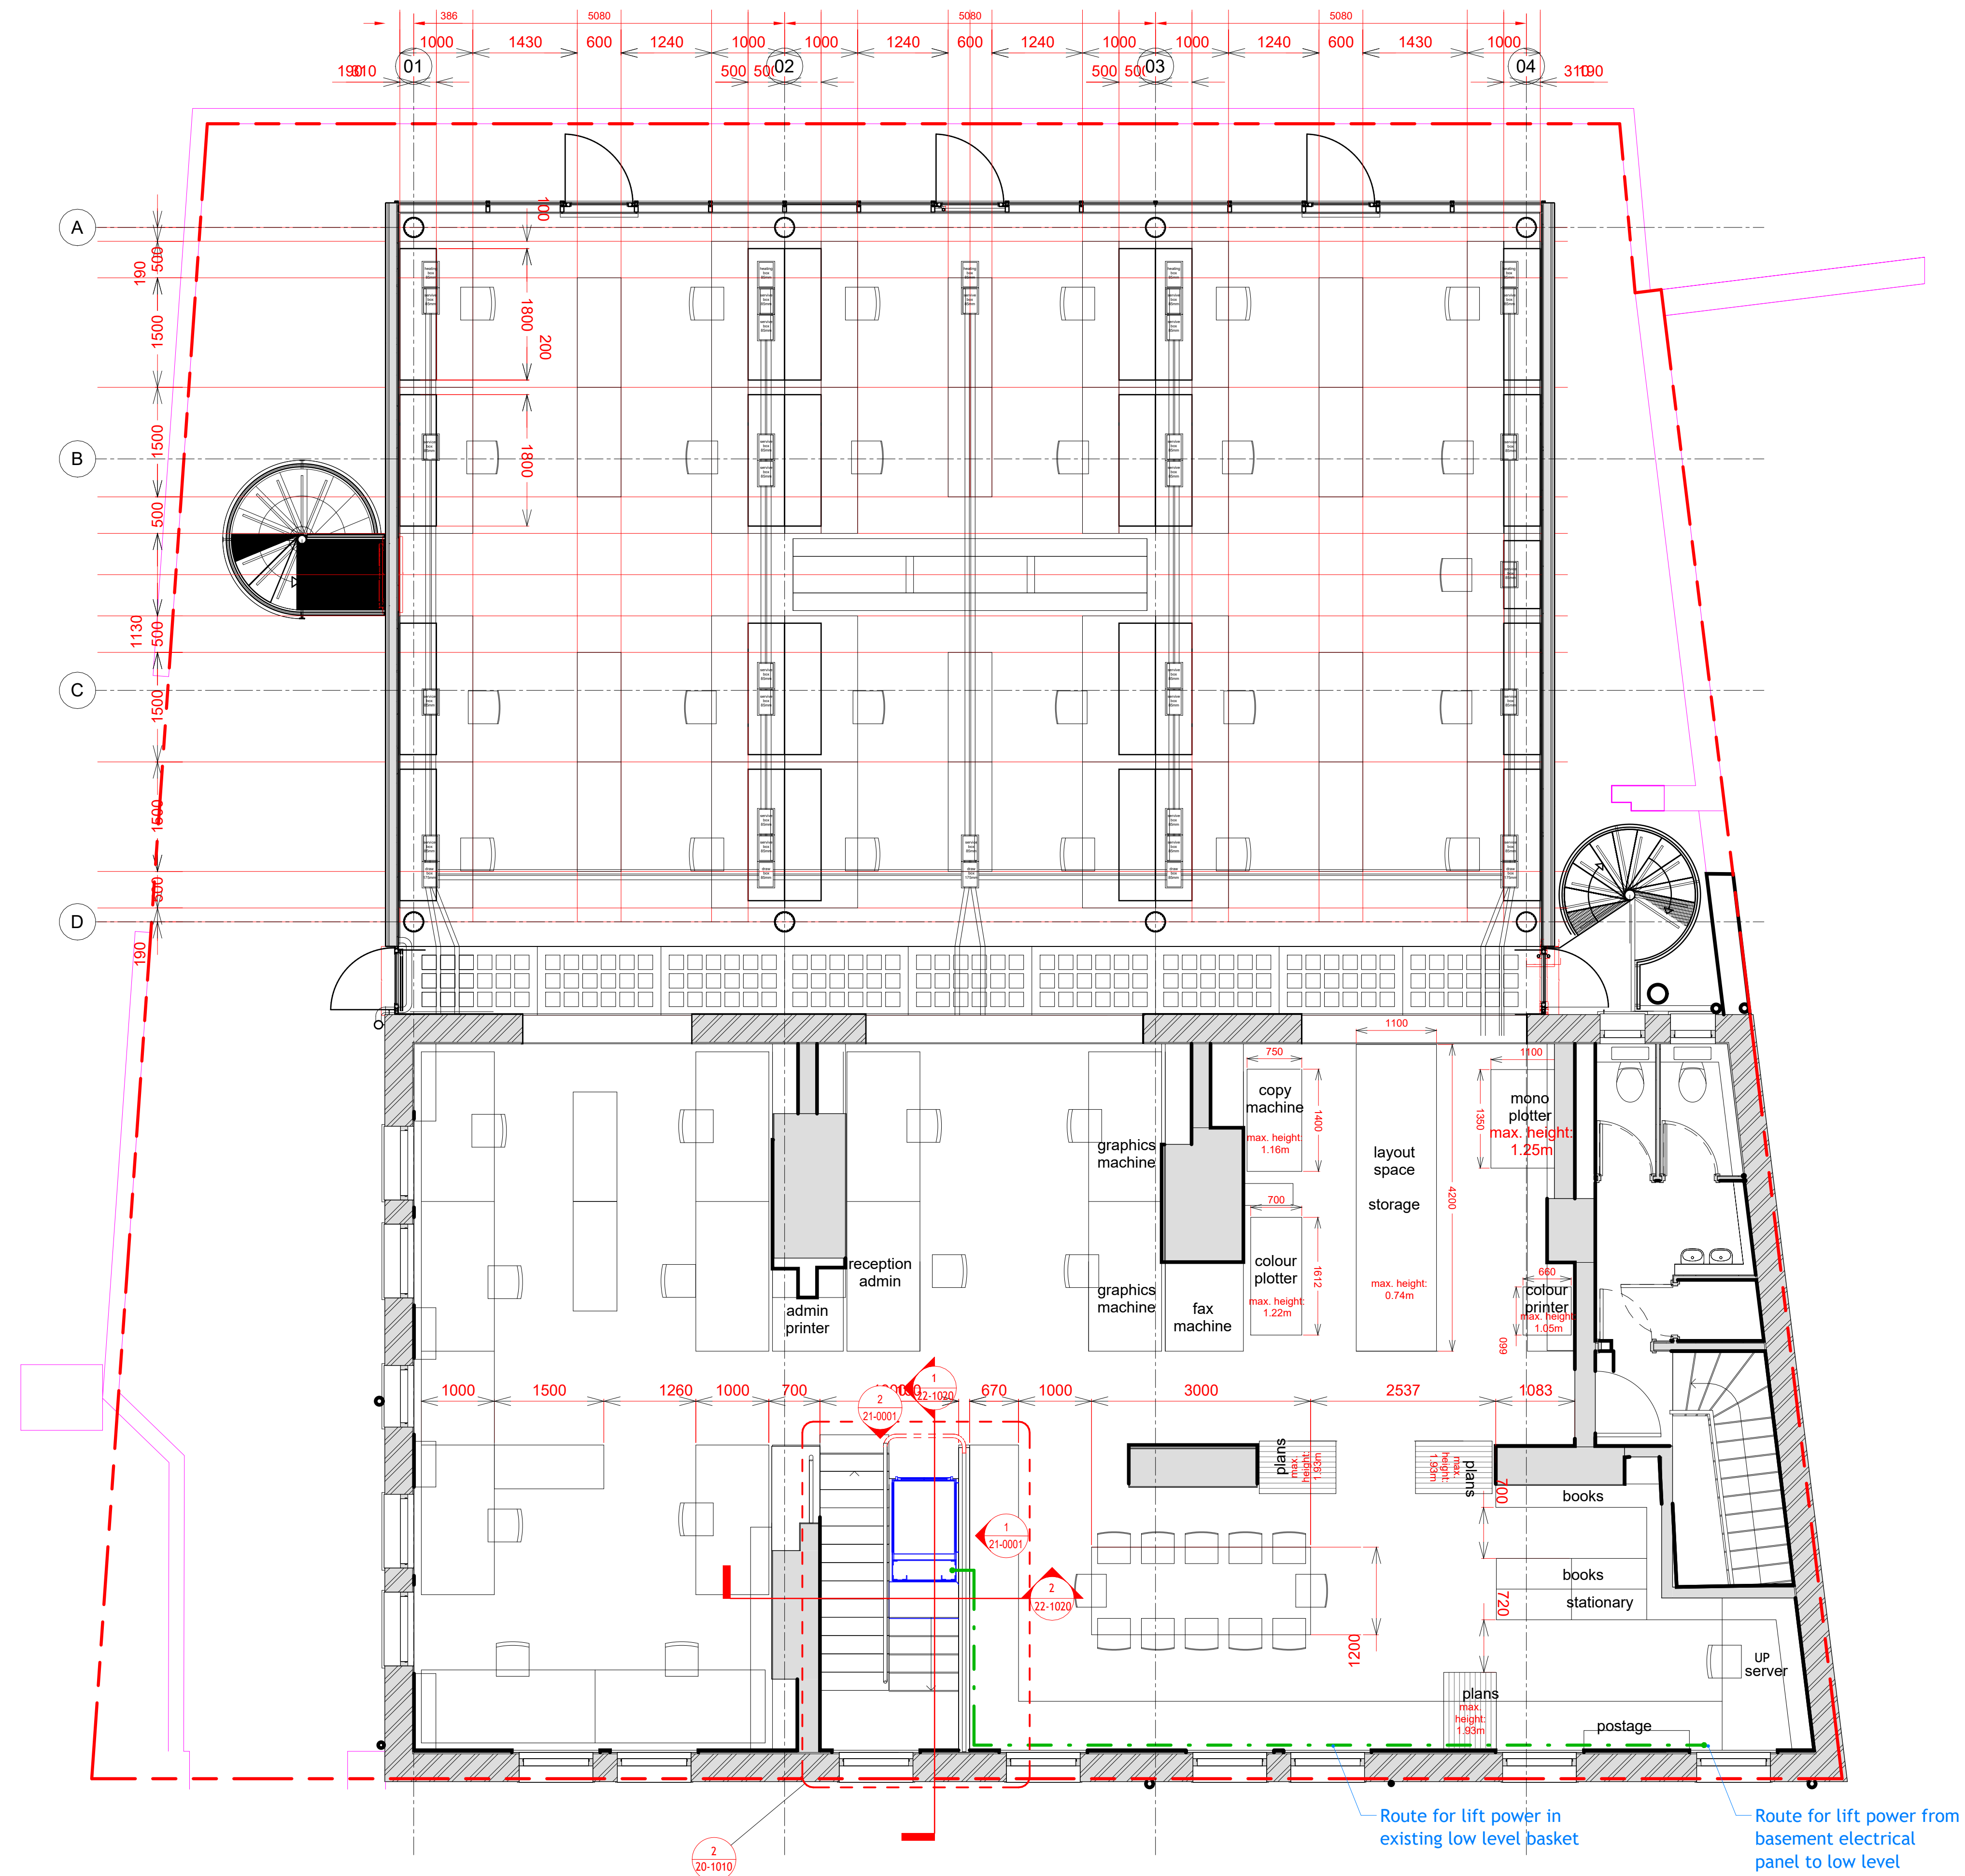

THIS DRAWING IS © RITCHIE STUDIO LTD

DO NOT SCALE
Dimensions to be verified on site.
Figured dimensions to take preference to those scaled.
All discrepancies to be clarified with the project Architect.
Unless otherwise stated all levels to be AOD.
This drawing is the property of Ritchie Studio Ltd, and is issued on the condition it is not reproduced, retained or disclosed to any unauthorised person, either wholly or in part without written consent.

1:100 0M 2M 4M 6M
1:1 0 10 20 30 40 50 60MM

N

REVISION

IN ABEYANCE

Rev	Date	By	Ck	Ap	Description
1A	08.02.24	CR	-	-	Preliminary Issue

Job Title
Studio Lift

Drawing Title
First Floor Plan

ritchie studio
110 Three Colt Street London E14 8AZ
Tel: +44 (0)20 7338 1100
ritchie.studio

Status Preliminary

Scale	Date
1 : 50@A1	08.02.24

Drawn	Checked	Approved
CR	-	-

Job No.	Drawing No.	Rev.
818-RSL-DR-20-0011		1A