




REVISIONS	DATE
ARTHUR J. FERRYMAN & ASSOCIATES	
ARCHITECTURAL CONSULTANTS • SURVEYORS	
128 HIGH STREET • BUSHEY • HERTS • WD23 3DE Tel: 020 8950 0508 Email: office@ajferryman.co.uk	
TITLE PROPOSED FIRST FLOOR STORE & REAR ACCESS	
ADDRESS 29 SYCAMORE ROAD AMERSHAM HP6 5EQ	
CLIENT MR N MITTAL	
SCALE AS SHOWN @A1	DATE 12/25
DRAWING 225149/02	REV.

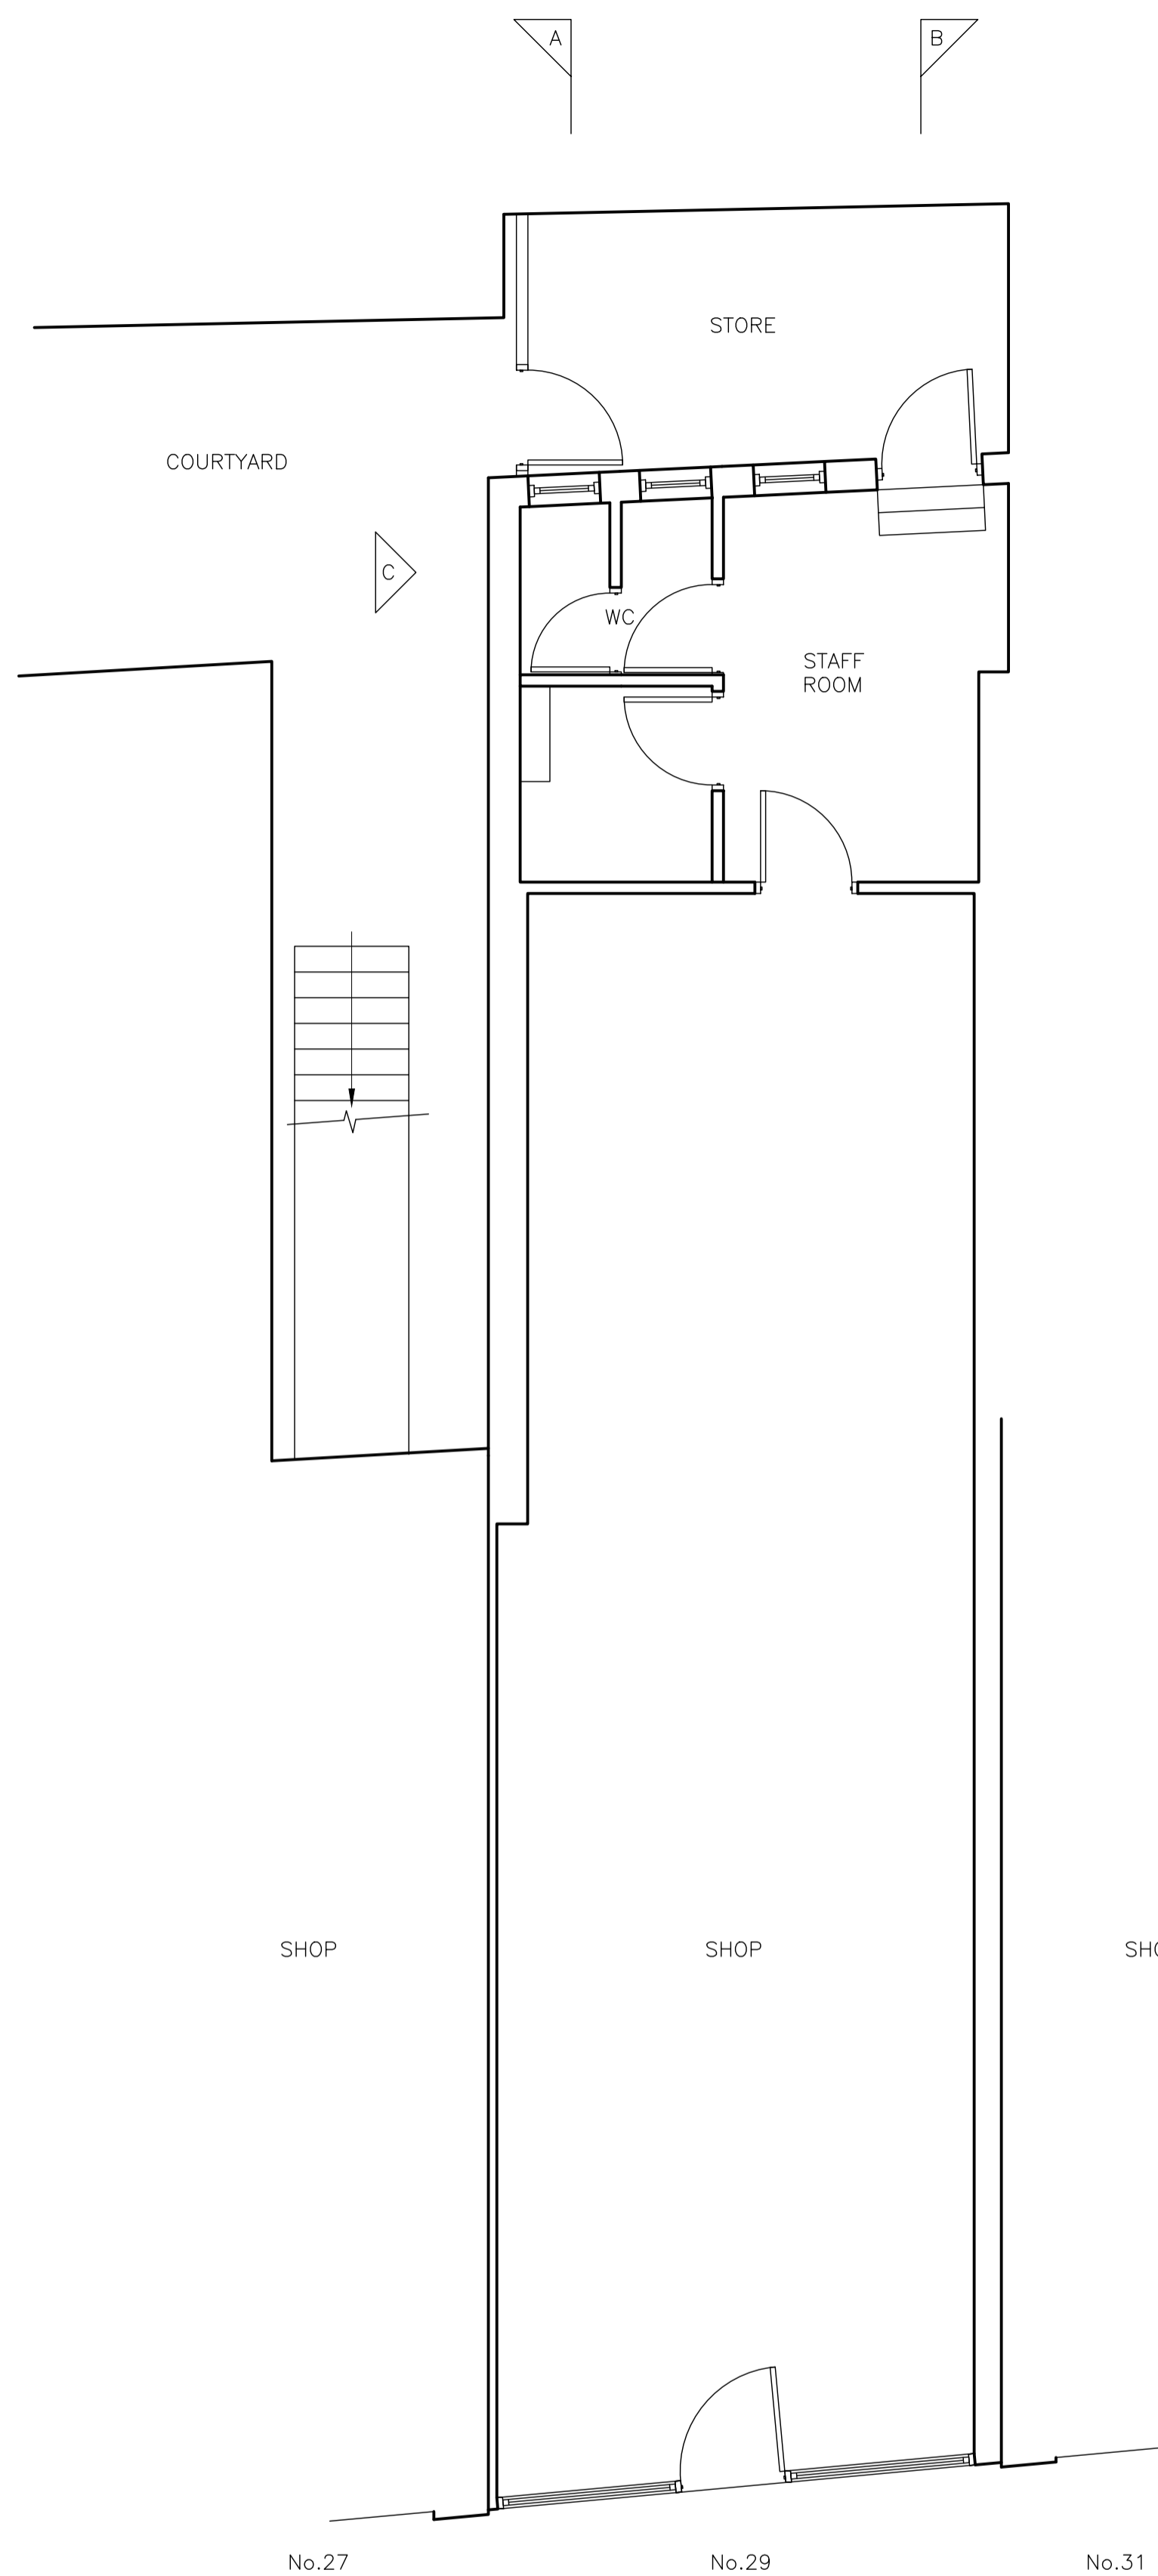


GROUND FLOOR PLAN (1:50)

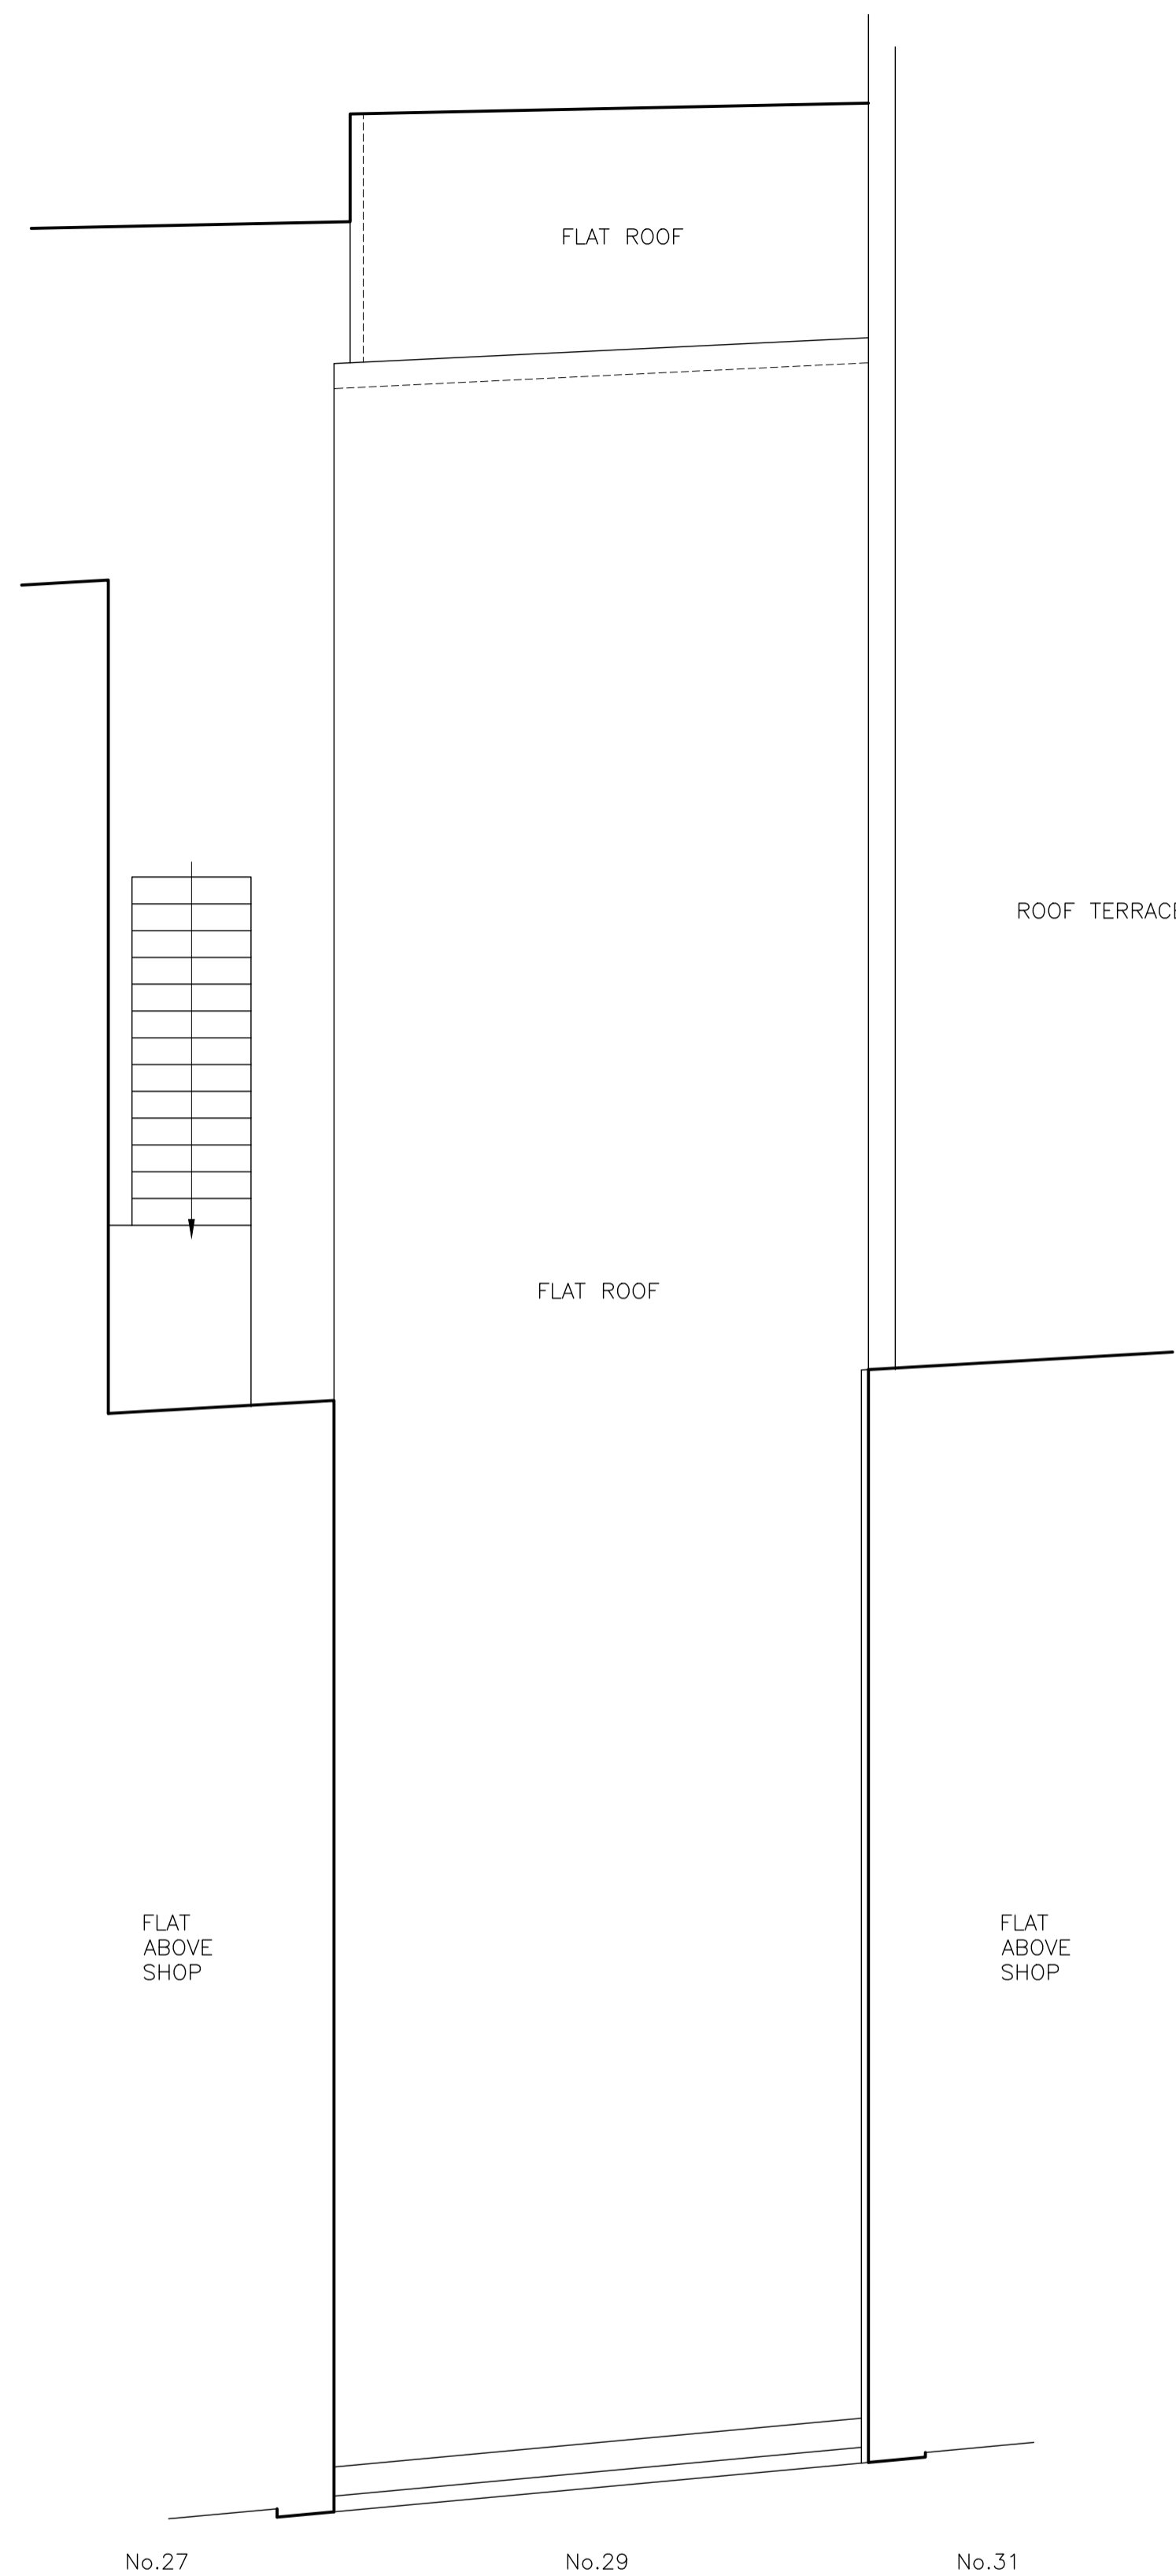


FIRST FLOOR/ROOF PLAN (1:50)

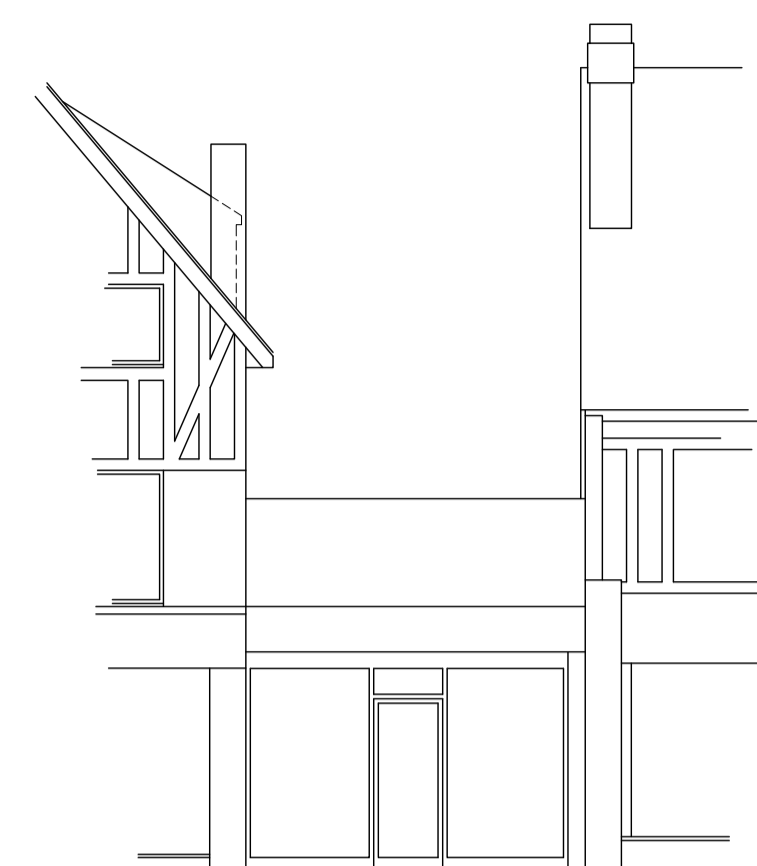


FRONT ELEVATION (1:100)

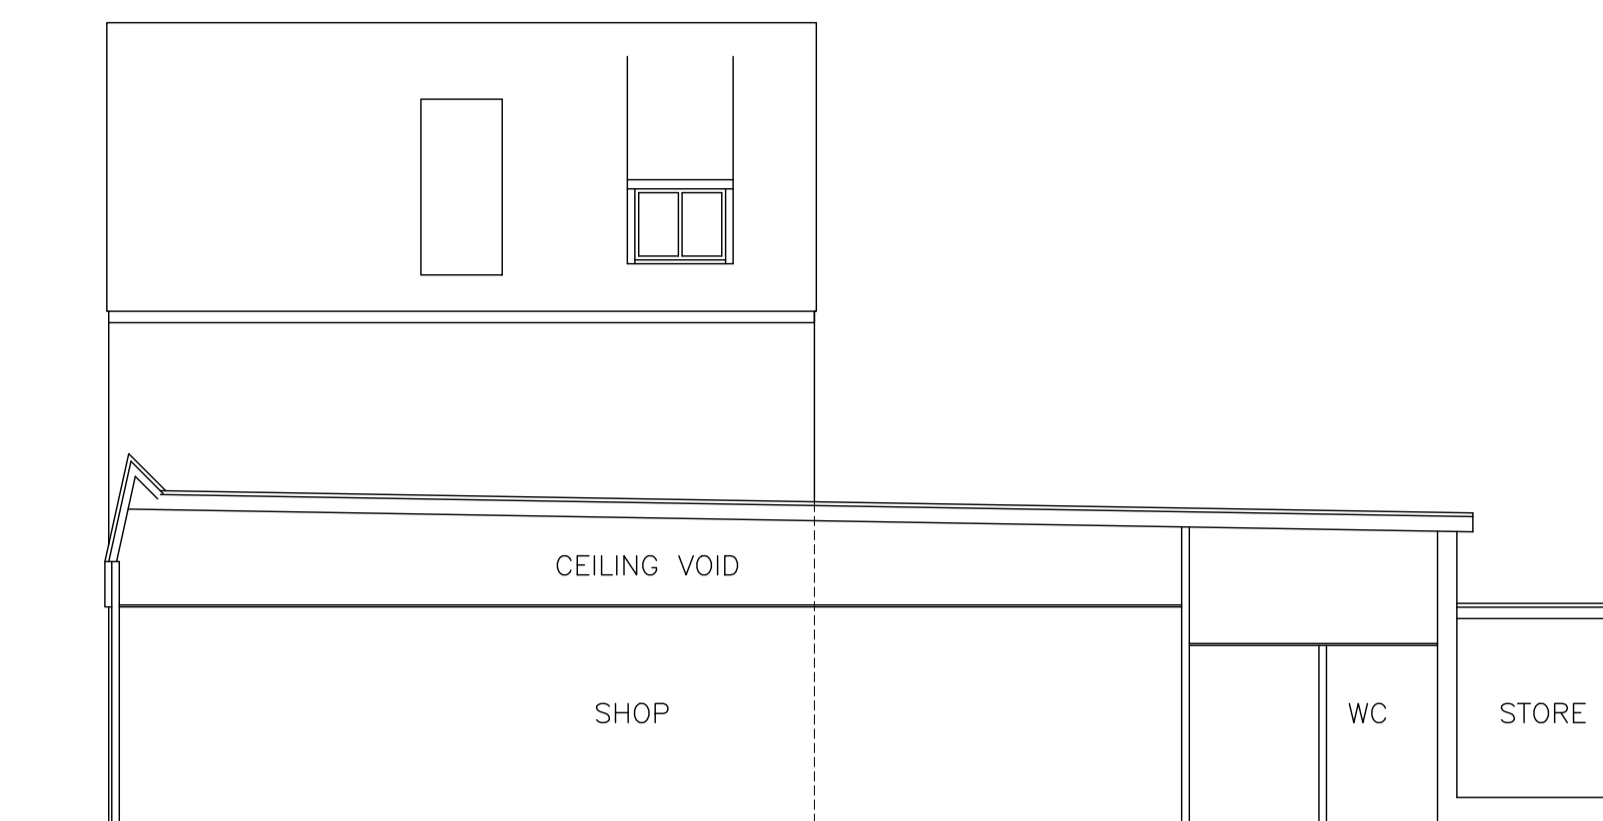


SECTION/ELEVATION A-A (1:100)

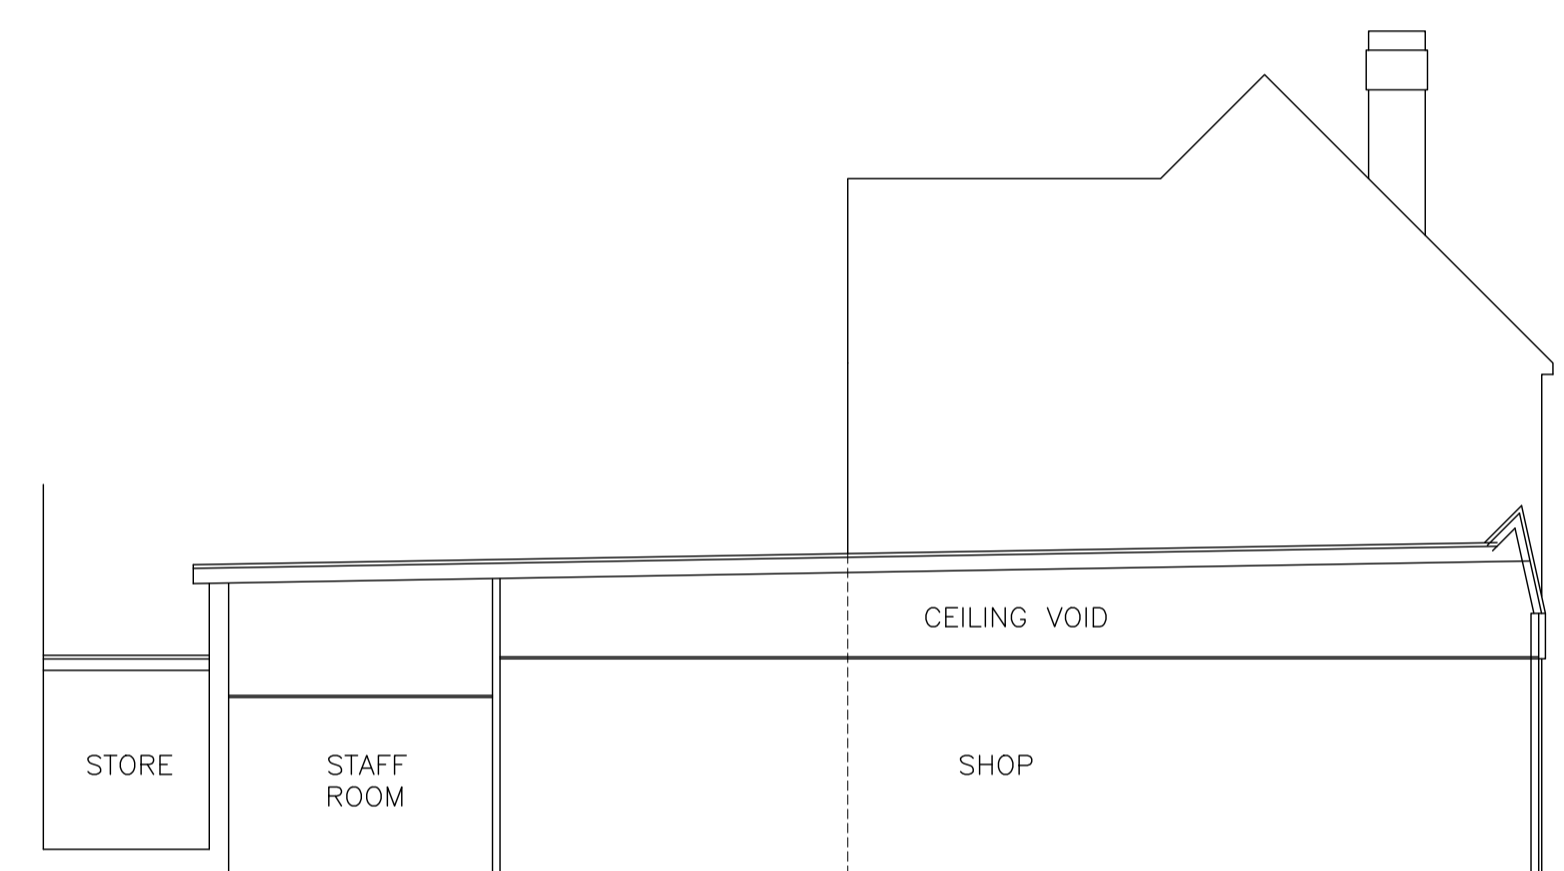

SECTION/ELEVATION B-B (1:100)

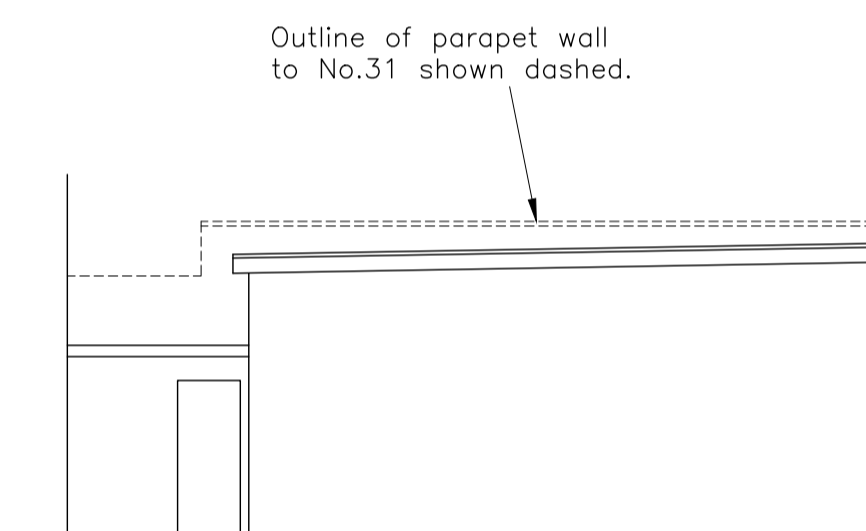

LEFT RETURN ELEVATION C (1:100)

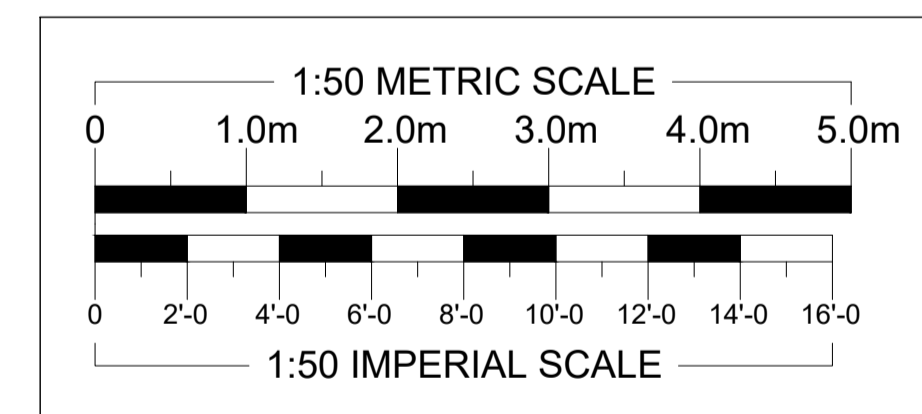

REVISIONS	DATE
ARTHUR J. FERRYMAN & ASSOCIATES	
ARCHITECTURAL CONSULTANTS • SURVEYORS	
128 HIGH STREET • BUSHEY • HERTS • WD23 3DE Tel: 020 8950 0508 Email: office@ajferryman.co.uk	
TITLE AS EXISTING	
ADDRESS 29 SYCAMORE ROAD AMERSHAM HP6 5EQ	
CLIENT MR N MITTAL	
SCALE AS SHOWN @A1	DATE 12/25
DRAWING 225149/01	REV.