




TOTAL N.I.A
 627.41 Msq
 6753.38 SQft



OFFICE: 0203 637 0150
 EMAIL: sales@leaseplanners.co.uk


DRAWING TITLE:
 1-2 DOMINGO STREET
 LONDON
 EC1Y 0TA

DATE 6h FEBRUARY 2026

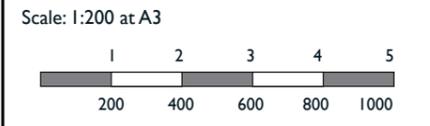


SCALE: For the plan to be to scale, the above scale bar must measure correct when printed (for example 5cm)

BLUE OUTLINED AREAS
 SHOW THE N.I.A

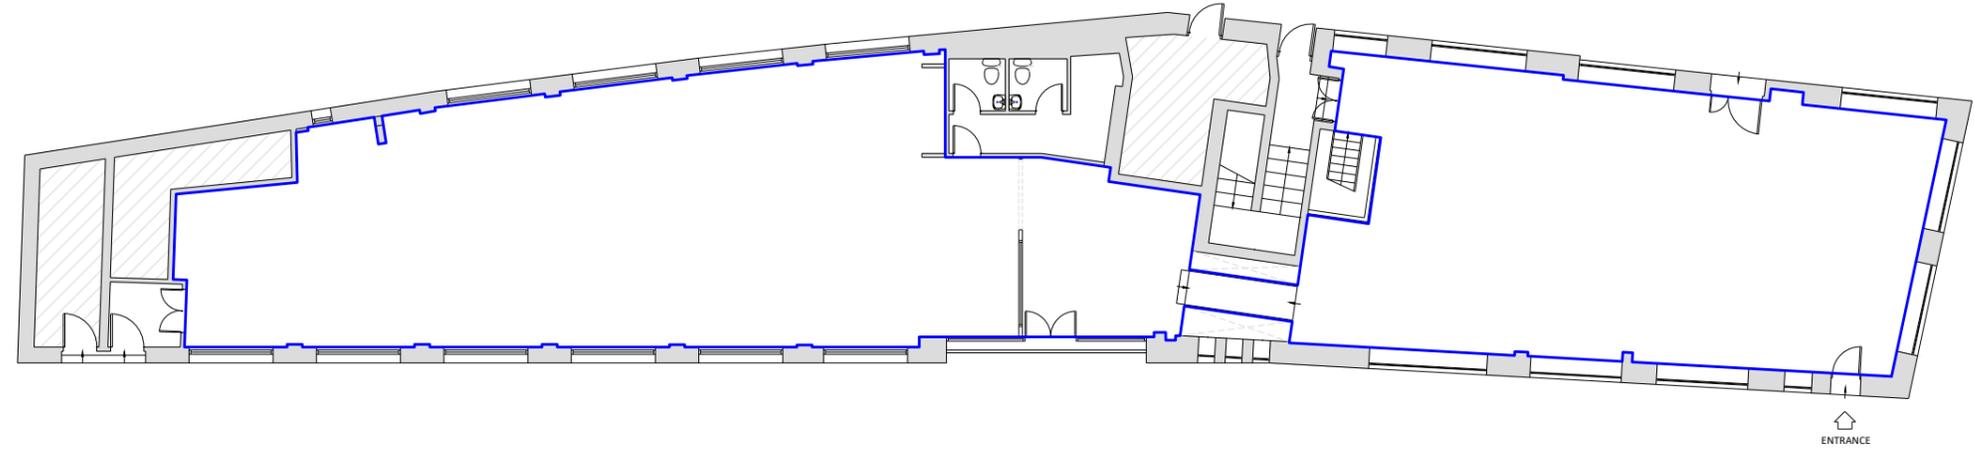


GROUND FLOOR

N.I.A
 316.71 Msq
 3409.03 SQft

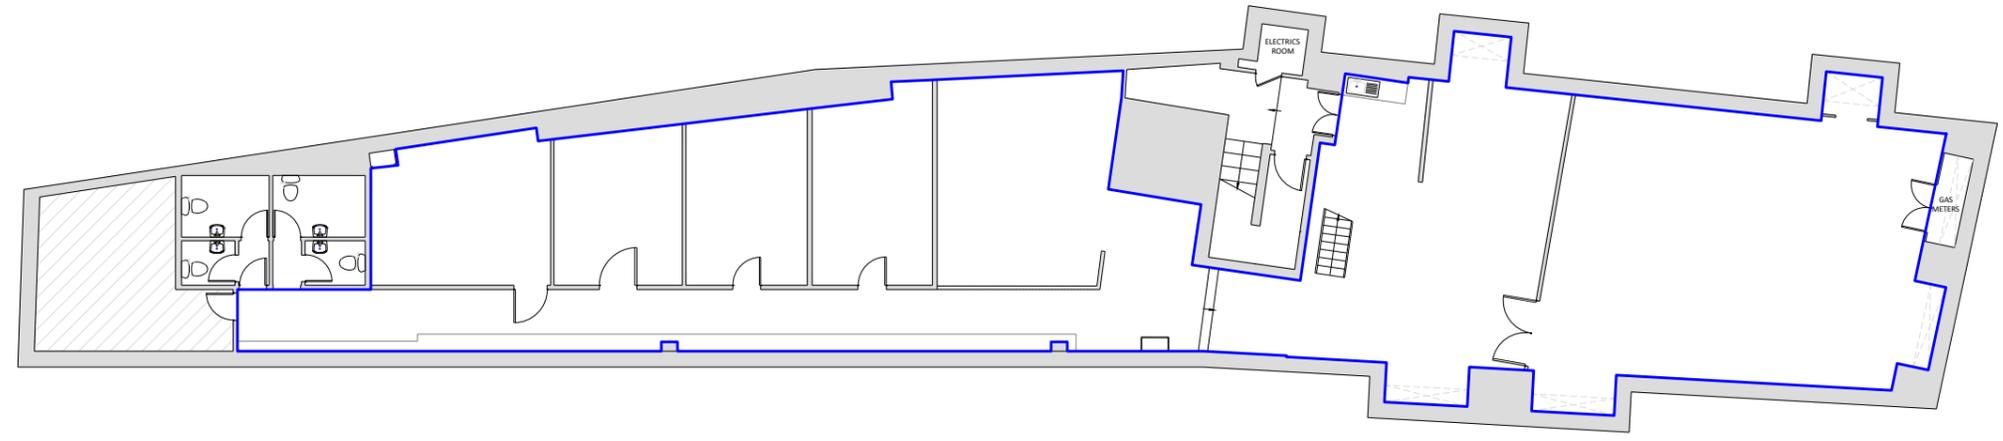

BASEMENT

N.I.A
 310.70 Msq
 3344.34 SQft

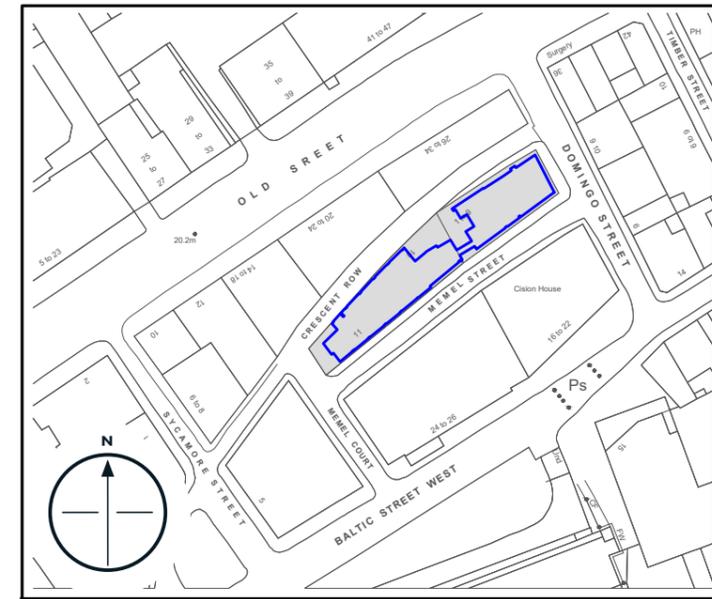

SITE PLAN SCALE
 1:1250