

**KEY TO GENERAL ARRANGEMENT**

Some symbols shown may not appear in drawing, and may not be to scale. Drawing must be printed in colour.

Existing fit-out & basebuild

Existing wall or partitioning  
Existing glazing


Existing solid single door  
Existing glass single door  
Existing solid double door

NO WORKS to landlord areas

New partitioning, glazing and doors

New partitioning  
New glazing  
Refer to PSO drawing for specification

New solid single door  
New glass single door  
New solid double door  
Refer to door schedule for specification

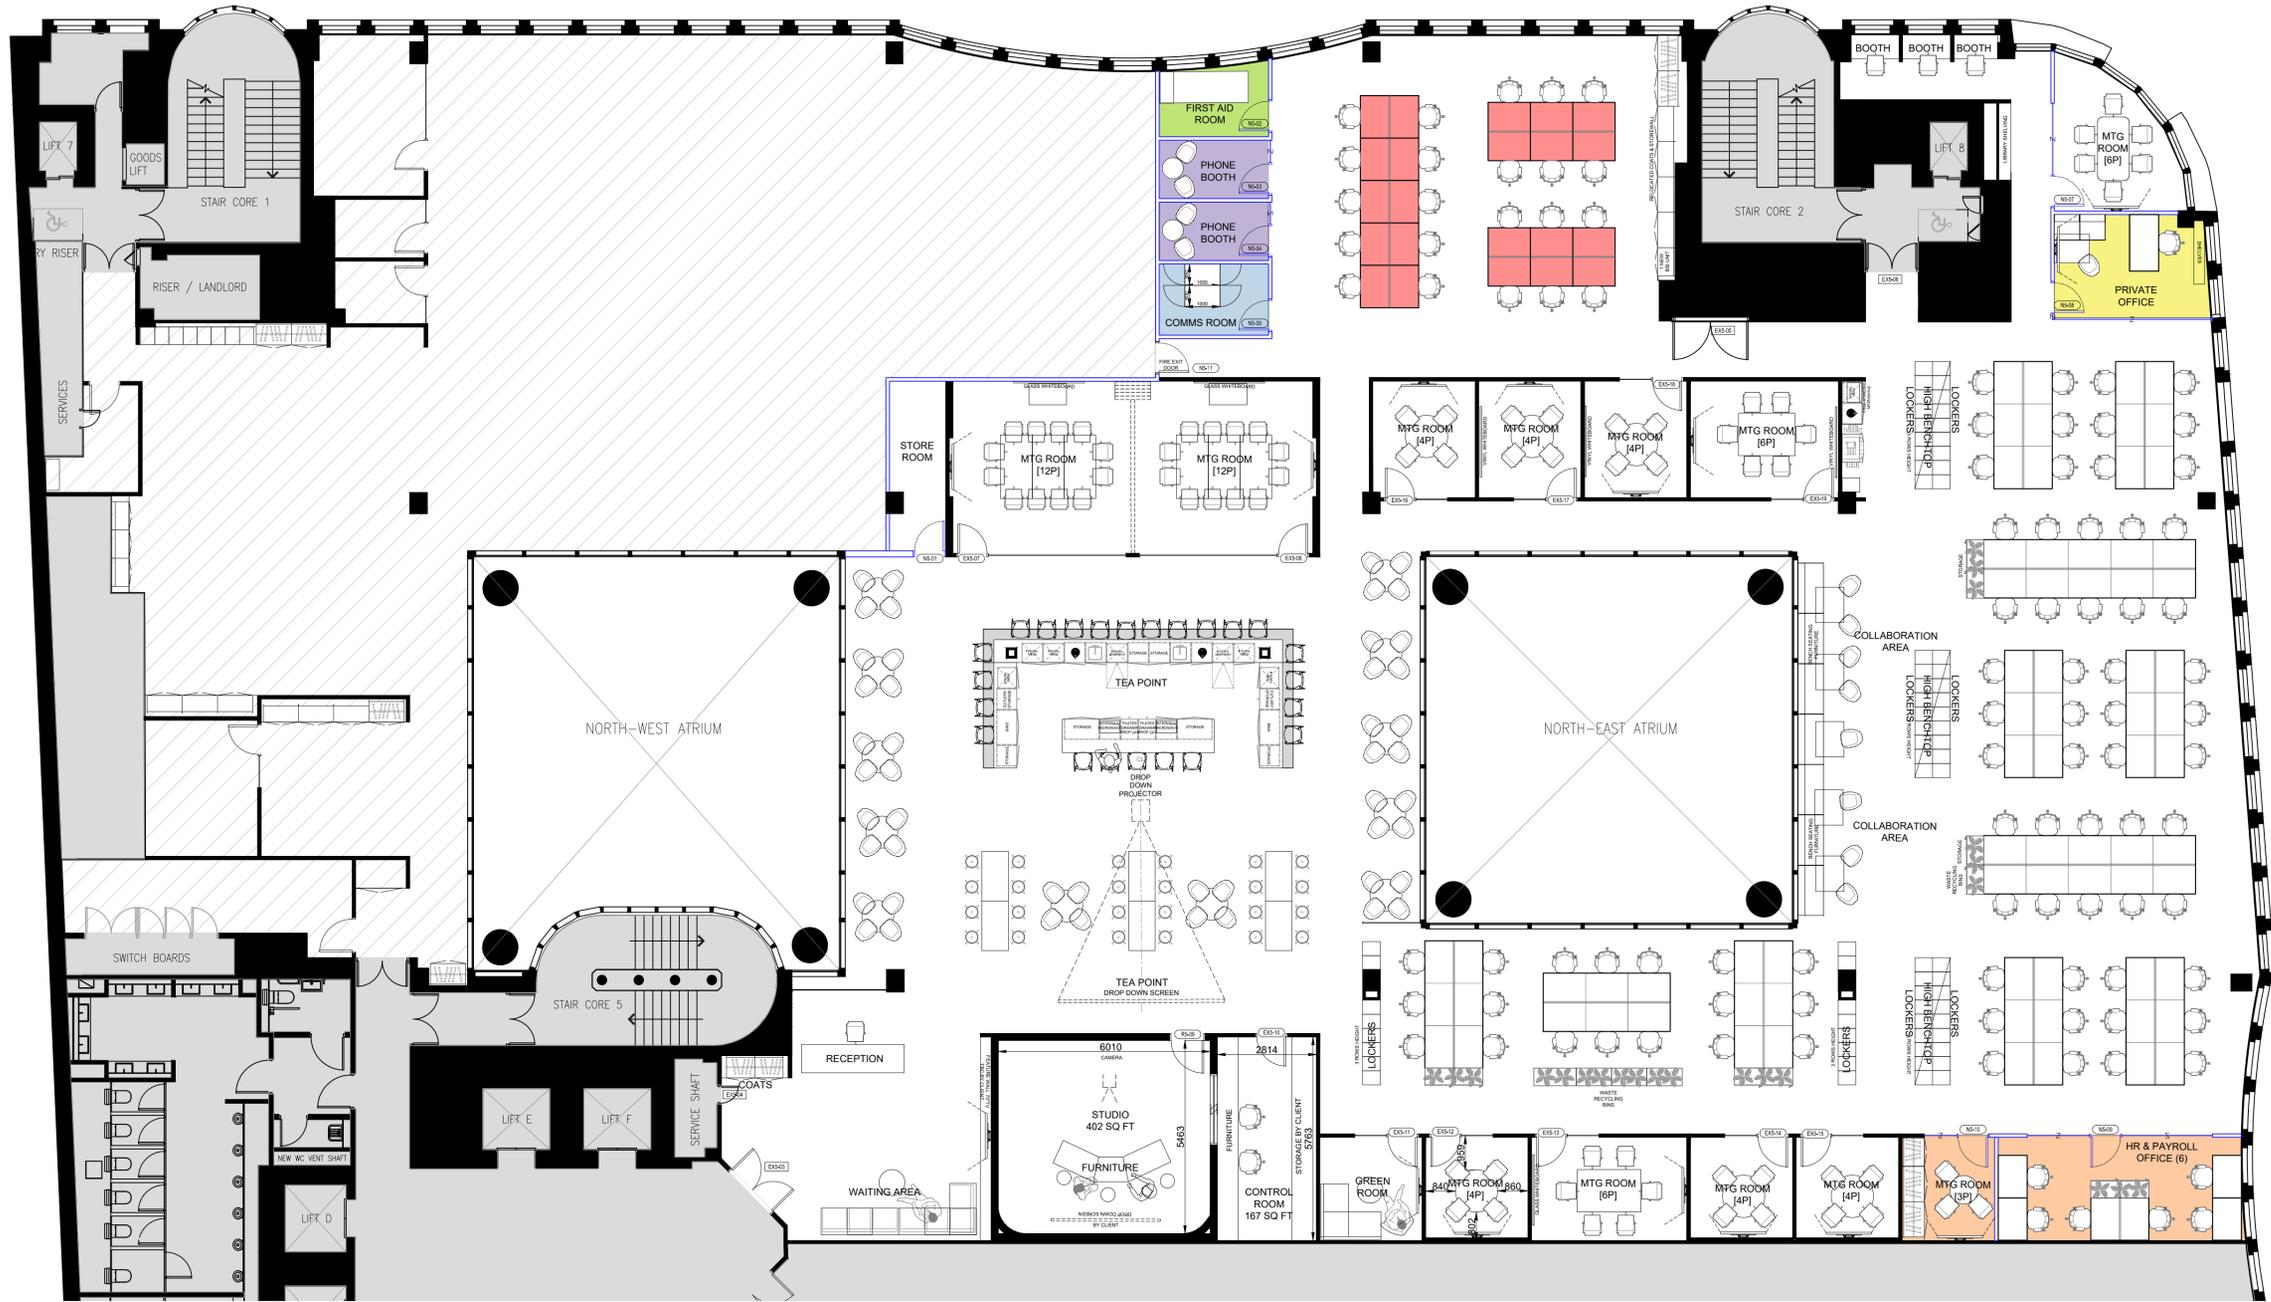

**RELOCATED:**


- 1 OFFICE
- 2 PHONEBOOTH
- 1 HR OFFICE
- 1 COMMS ROOM
- 1 FIRST AID ROOM
- 1 STORE

**NEW:**

- 1 MEETING ROOM (6)
- 1 STORE
- 1 MEETING ROOM (4)

 = RELOCATE EXISTING DESKS

INFOPRO - BP075 - 22/01/2024  
 GENERAL ARRANGEMENT - CONTRACT ISSUE - REV L  
 5TH FLOOR & 133 HOUNDSDITCH LONDON

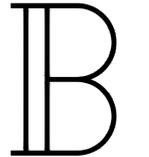SCALE 1:100 @ A1  BRIGHT PROJECTS