




Proposed Site Plan


1:500

Proposed Unit Sizes

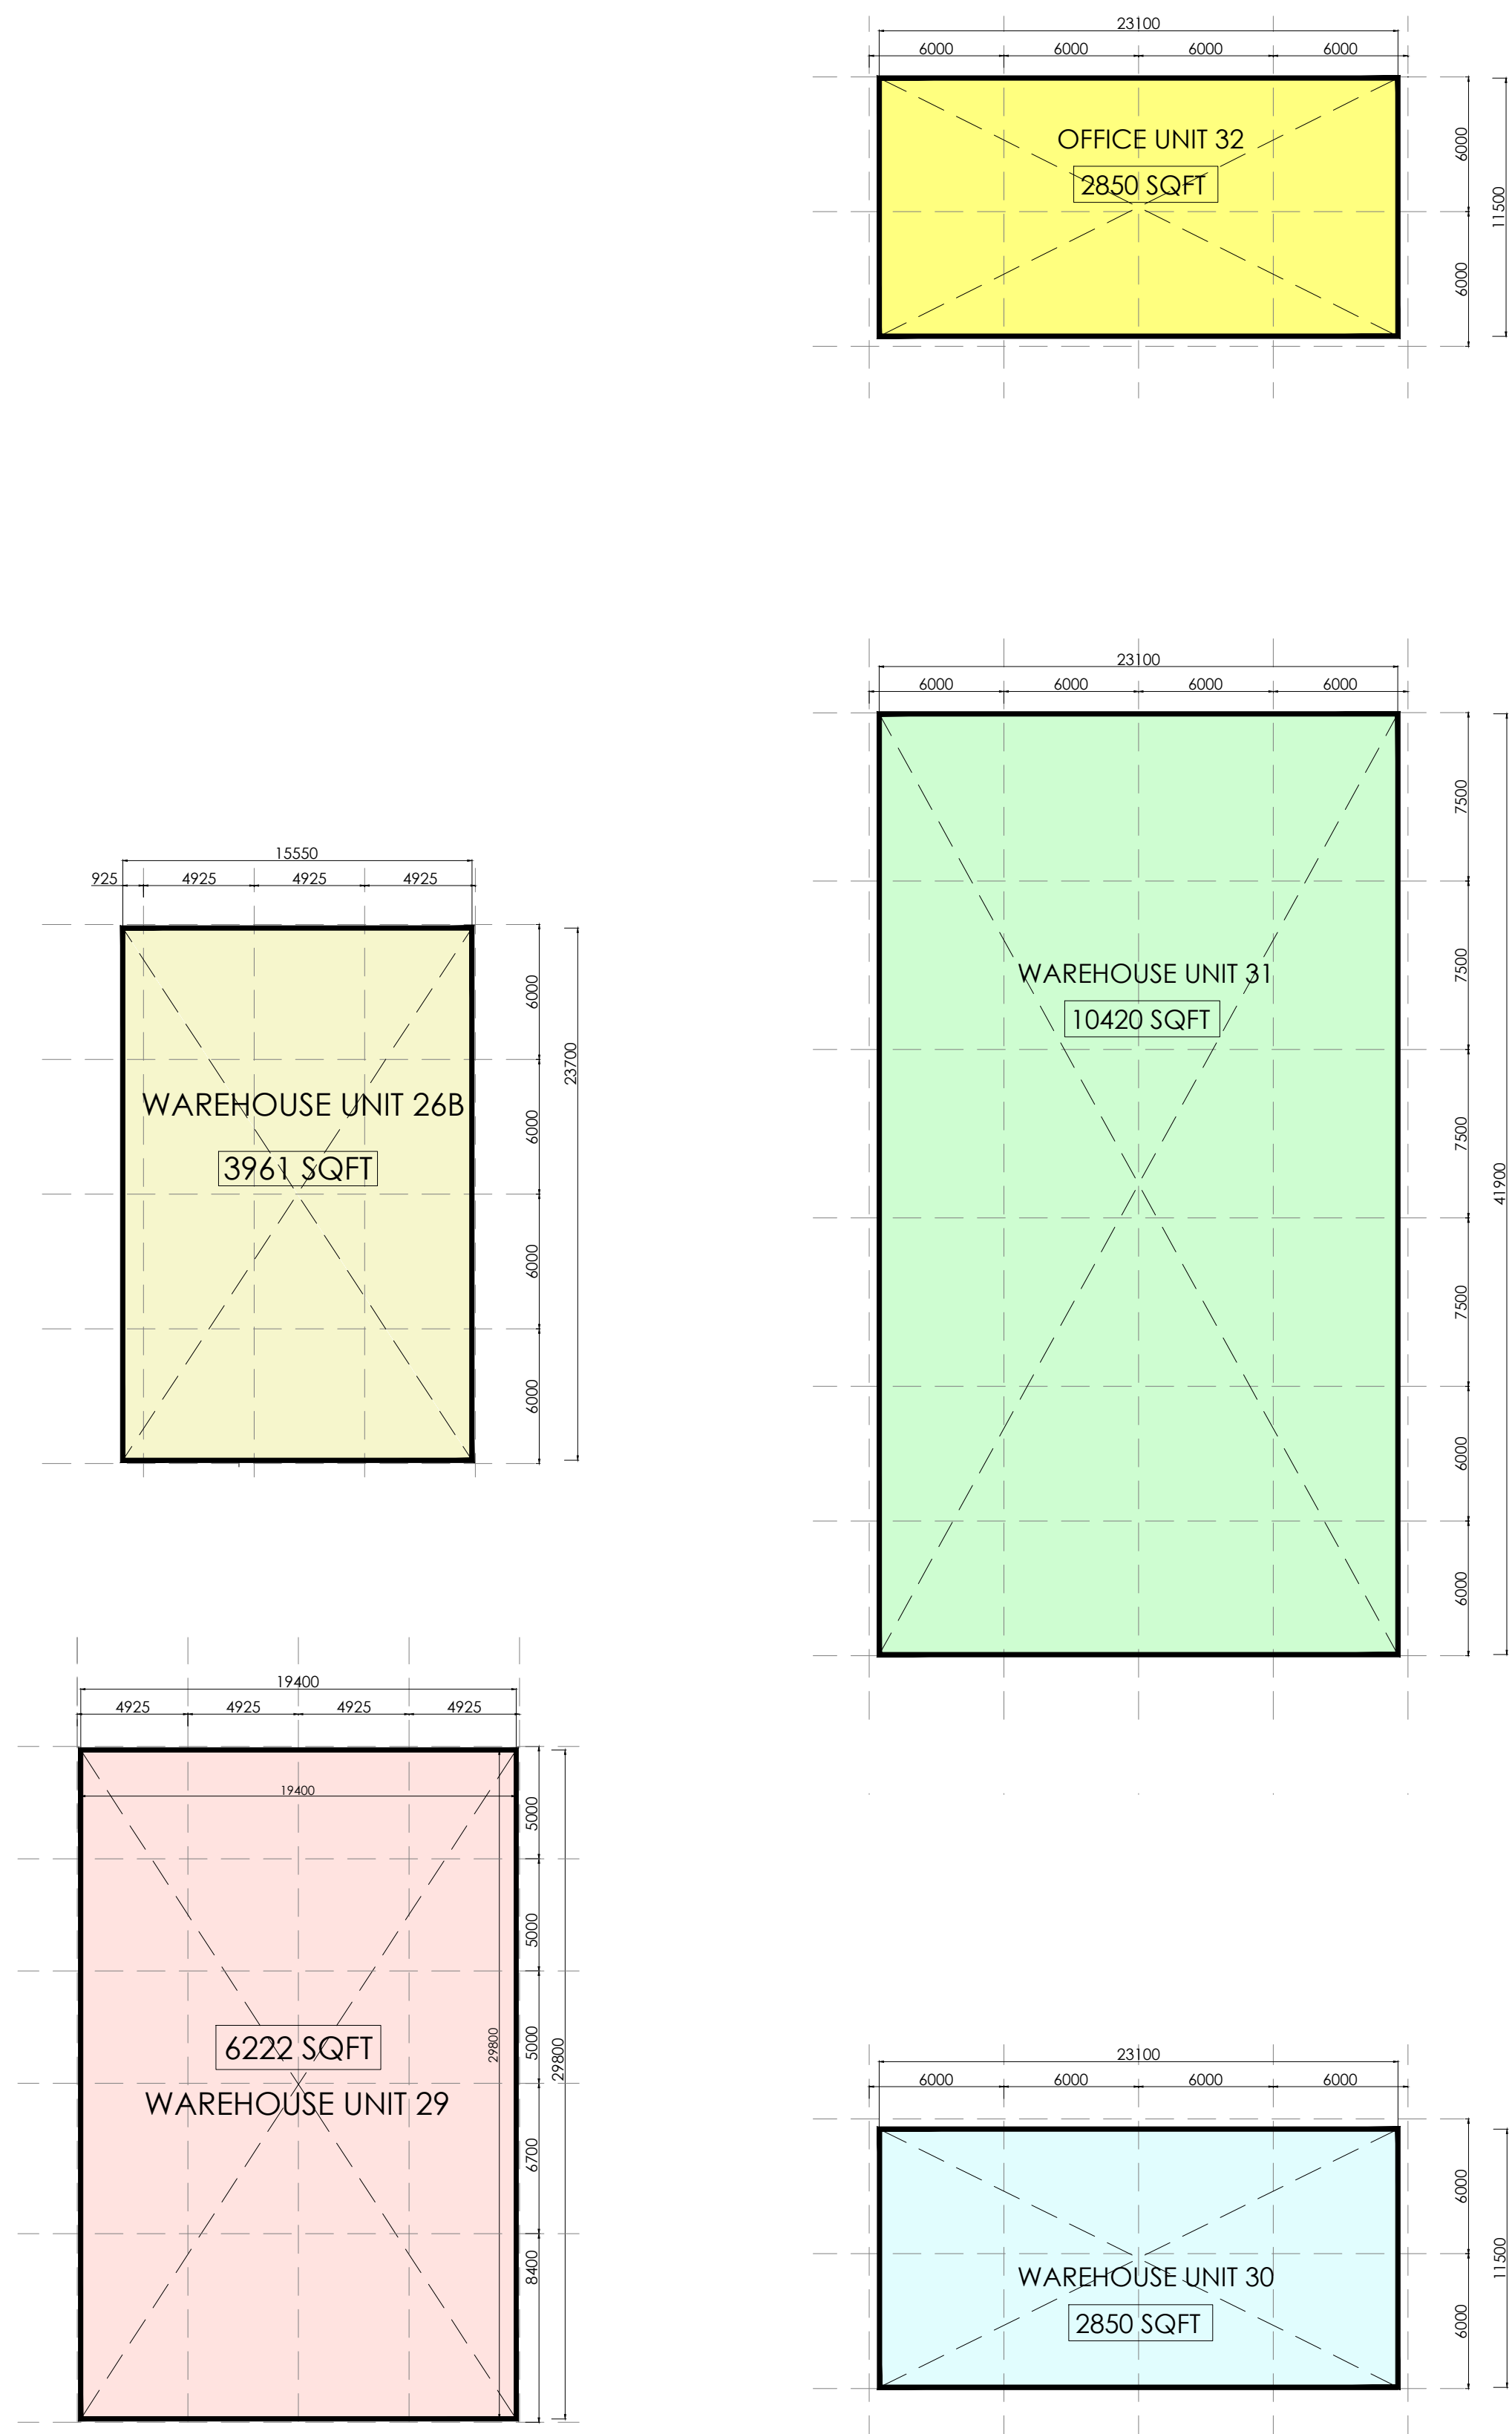

1:250

Printed or electronic copies of this drawing can be scaled for planning purposes only. Any discrepancies with this drawing to be reported and clarified prior to commencing work on site, if in doubt - Ask.
Corporate Architecture Ltd accept no responsibility for works not undertaken fully in accordance with this drawing and relevant specifications.
Copyright © Corporate Architecture Limited

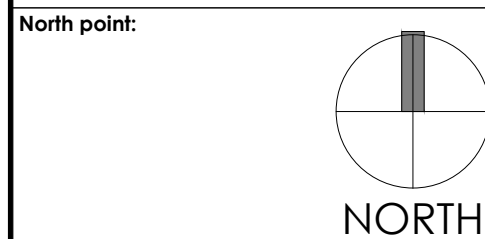

Notes:

Revision Log:			
P2	Revised to clients comments	HS	10/11/21
P1	Amendments to existing planning Application	AH	27/07/21
D	Updated to clients comments,	HS	21/04/21
C	Updated to clients comments,	HS	19/04/21
B	Updated to clients comments,	AS	05/11/18
A	Revised for issue to client.	AS	01/11/18

Rev: Description: By: Date:

Project:
Additional Warehousing at:
Burrough Court,
Burrough-on-the-Hill,
Milton Mowbray,
LE14 2QS

Client:
Pickwell Limited

Scale:
VARIOUS

Drawn by:	Checked:	Date:	Paper Size:
JTB	AS	Oct 18	A1

Drawing Title:
PHASE 2
Proposed Site Plan

Drawing Status:
PLANNING ISSUE

Drawing Number:	Revision Number:
4303/LW/17/105	P2

CORPORATE ARCHITECTURE LIMITED
CHARTERED ARCHITECTS

HEAD OFFICE
Venari House, 1 Timbush Way,
Market Harborough,
Leicestershire, LE16 7XY
Tel: 01858 467476

ISO 9001

office@corporatearchitecture.co.uk
www.corporatearchitecture.co.uk

RIBA Chartered Practice