


**NOTES**


1. No dimensions are to be stated from this drawing except for planning purposes.
2. All dimensions are in millimeters unless stated otherwise.
3. All dimensions must be checked onsite by the Contractor prior to the commencement of any fabrication or building works.
4. This drawing is copyright protected and remains the property of Millards Architecture & Surveying Ltd. It may not be copied or disclosed to any third party for any purpose except as authorised in writing.
5. Any error or omission is to be reported to Millards Architecture & Surveying Ltd.
6. If in doubt ask.
7. This drawing is to be read in conjunction with all the relevant Designers and/or specialist drawings or documents and any discrepancy or variation is to be notified to Millards Architecture & Surveying Ltd before any works commence.
8. Millards Architecture & Surveying Ltd can be contacted via email using [rob@millards-as.co.uk](mailto:rob@millards-as.co.uk) or by visiting our website - [www.millards-as.co.uk](http://www.millards-as.co.uk).

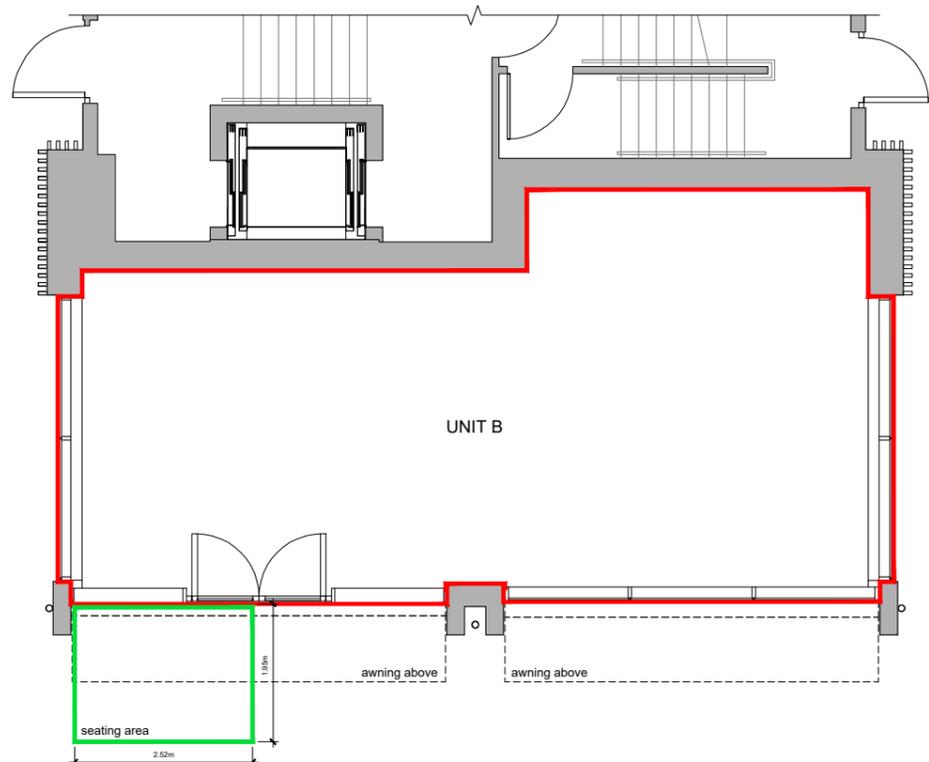

**GROUND FLOOR PLAN**  
SCALE 1:100@A3



SCALE BAR (METRES) 1:100@A3

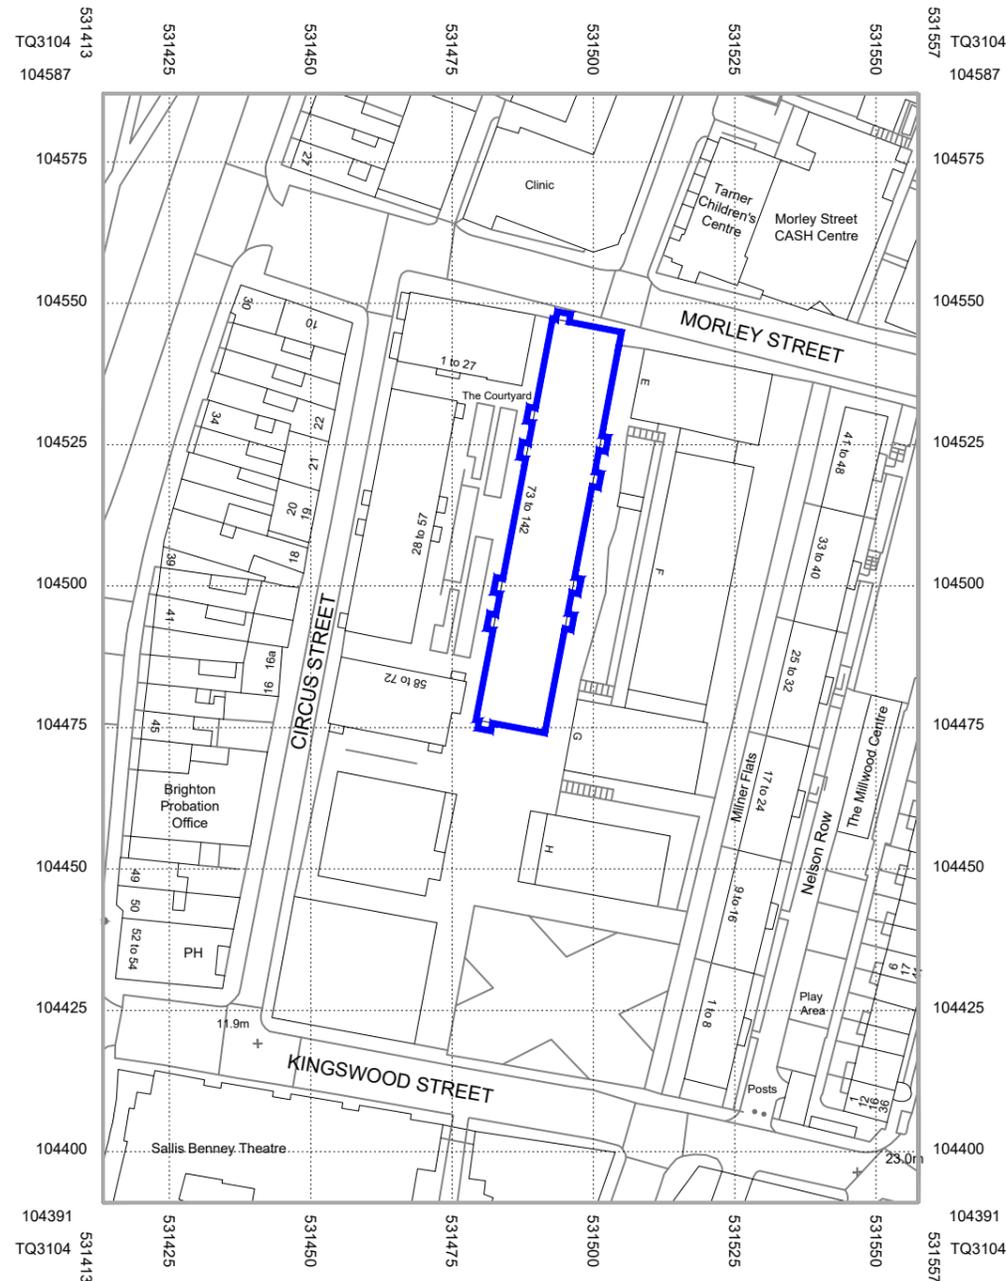

**SITE LOCATION PLAN**  
SCALE 1:1250@A3



SCALE BAR (METRES) 1:1250@A3



Rev	Description	By	Date
Drawing Status			

**MILLARDS**  
ARCHITECTURE & SURVEYING

Client  
SAVILLS UK LTD

Project  
UNIT B CIRCUS STREET

Address  
UNIT B  
CIRCUS STREET  
BRIGHTON  
BN2 9AL

Drawing Title			
UNIT B LEASE PLAN			
Scale	Date	Drawn	Checked
VARIES@A3	01.07.2022	RM	MAS
Drawing Number	Rev	Project Number	
001	-	M1109	