


LEASE PLAN

KING STREET PLAZA

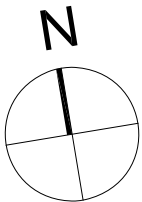


CHAPEL WALKS

KING STREET

UPPER GROUND FLOOR PLAN

CHEAPSIDE

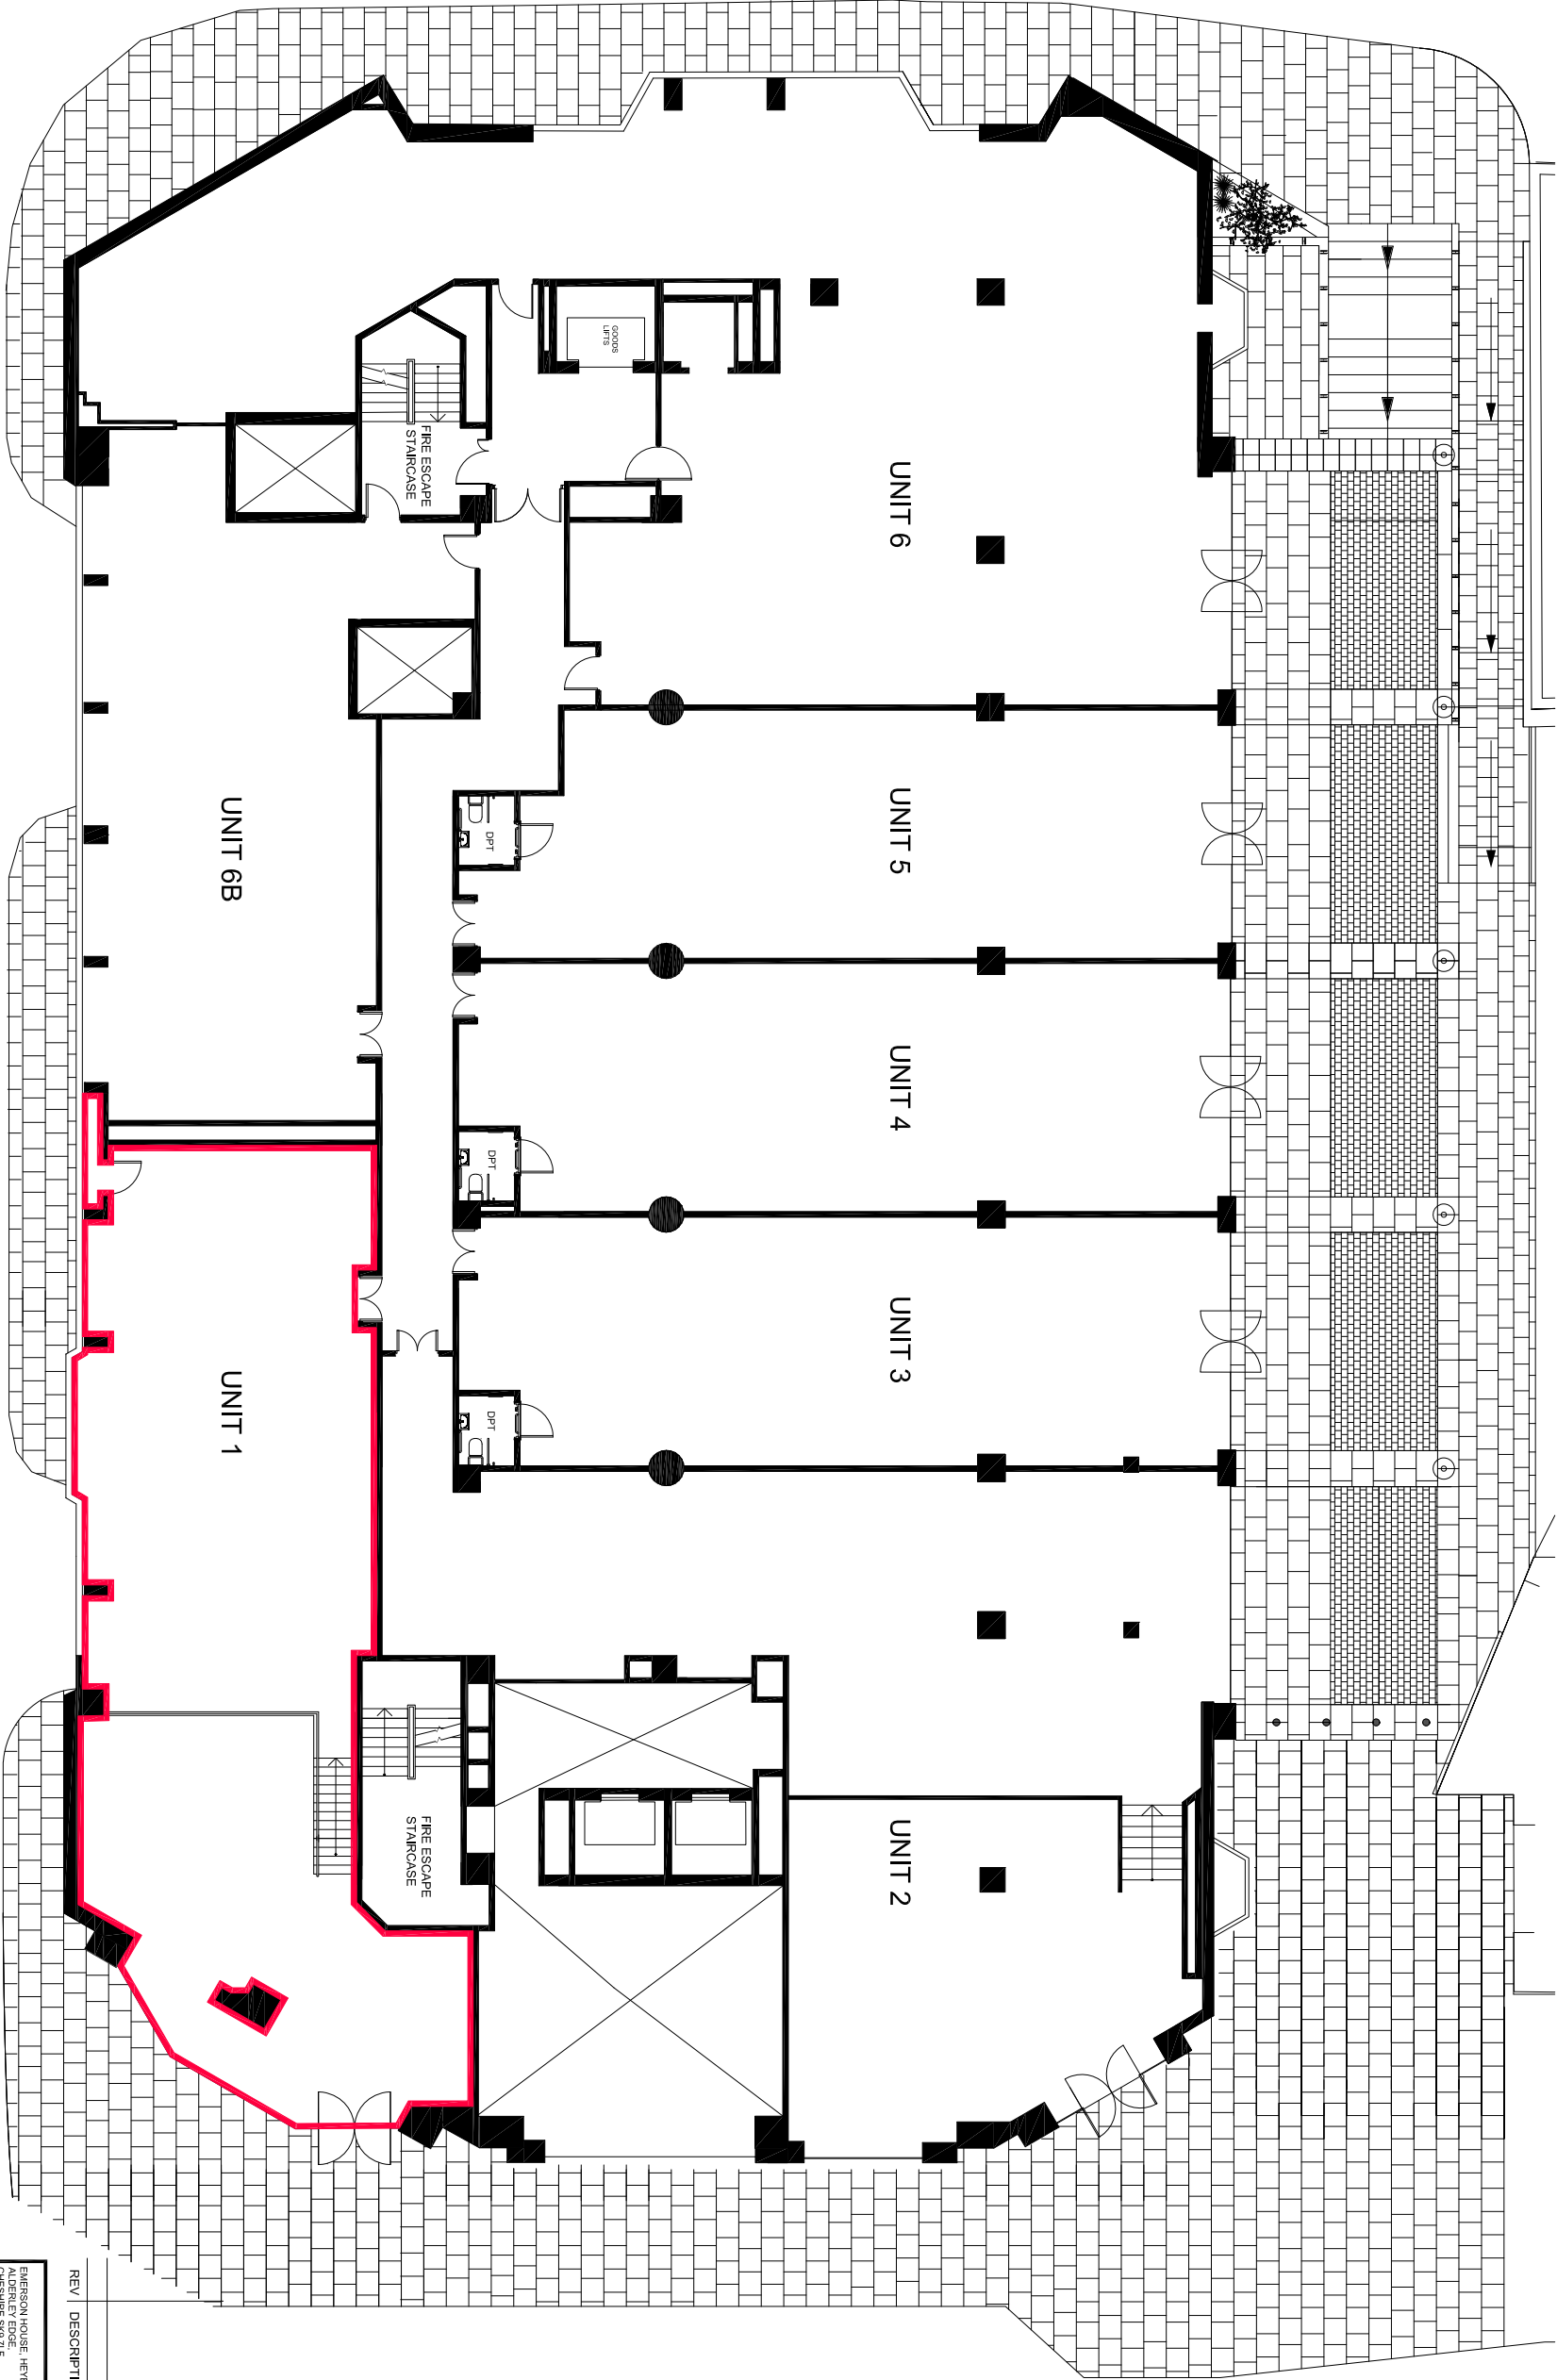

REV	DESCRIPTION	DATE
-----	-------------	------

EMERSON HOUSE, HERES LANE,
ALDERLEY EDGE,
CHESHIRE S89 7LF
Tel: (01223) 580460 Fax: (01223) 582276

Orbit
Developments

Location
55 KING ST
MANCHESTER

Title
UNIT 1. LEASE PLAN

Scale
1:200 @ A3 L.P.S. Checked 09.10.17

Drawing no.
55-COMC-LEG-8066