


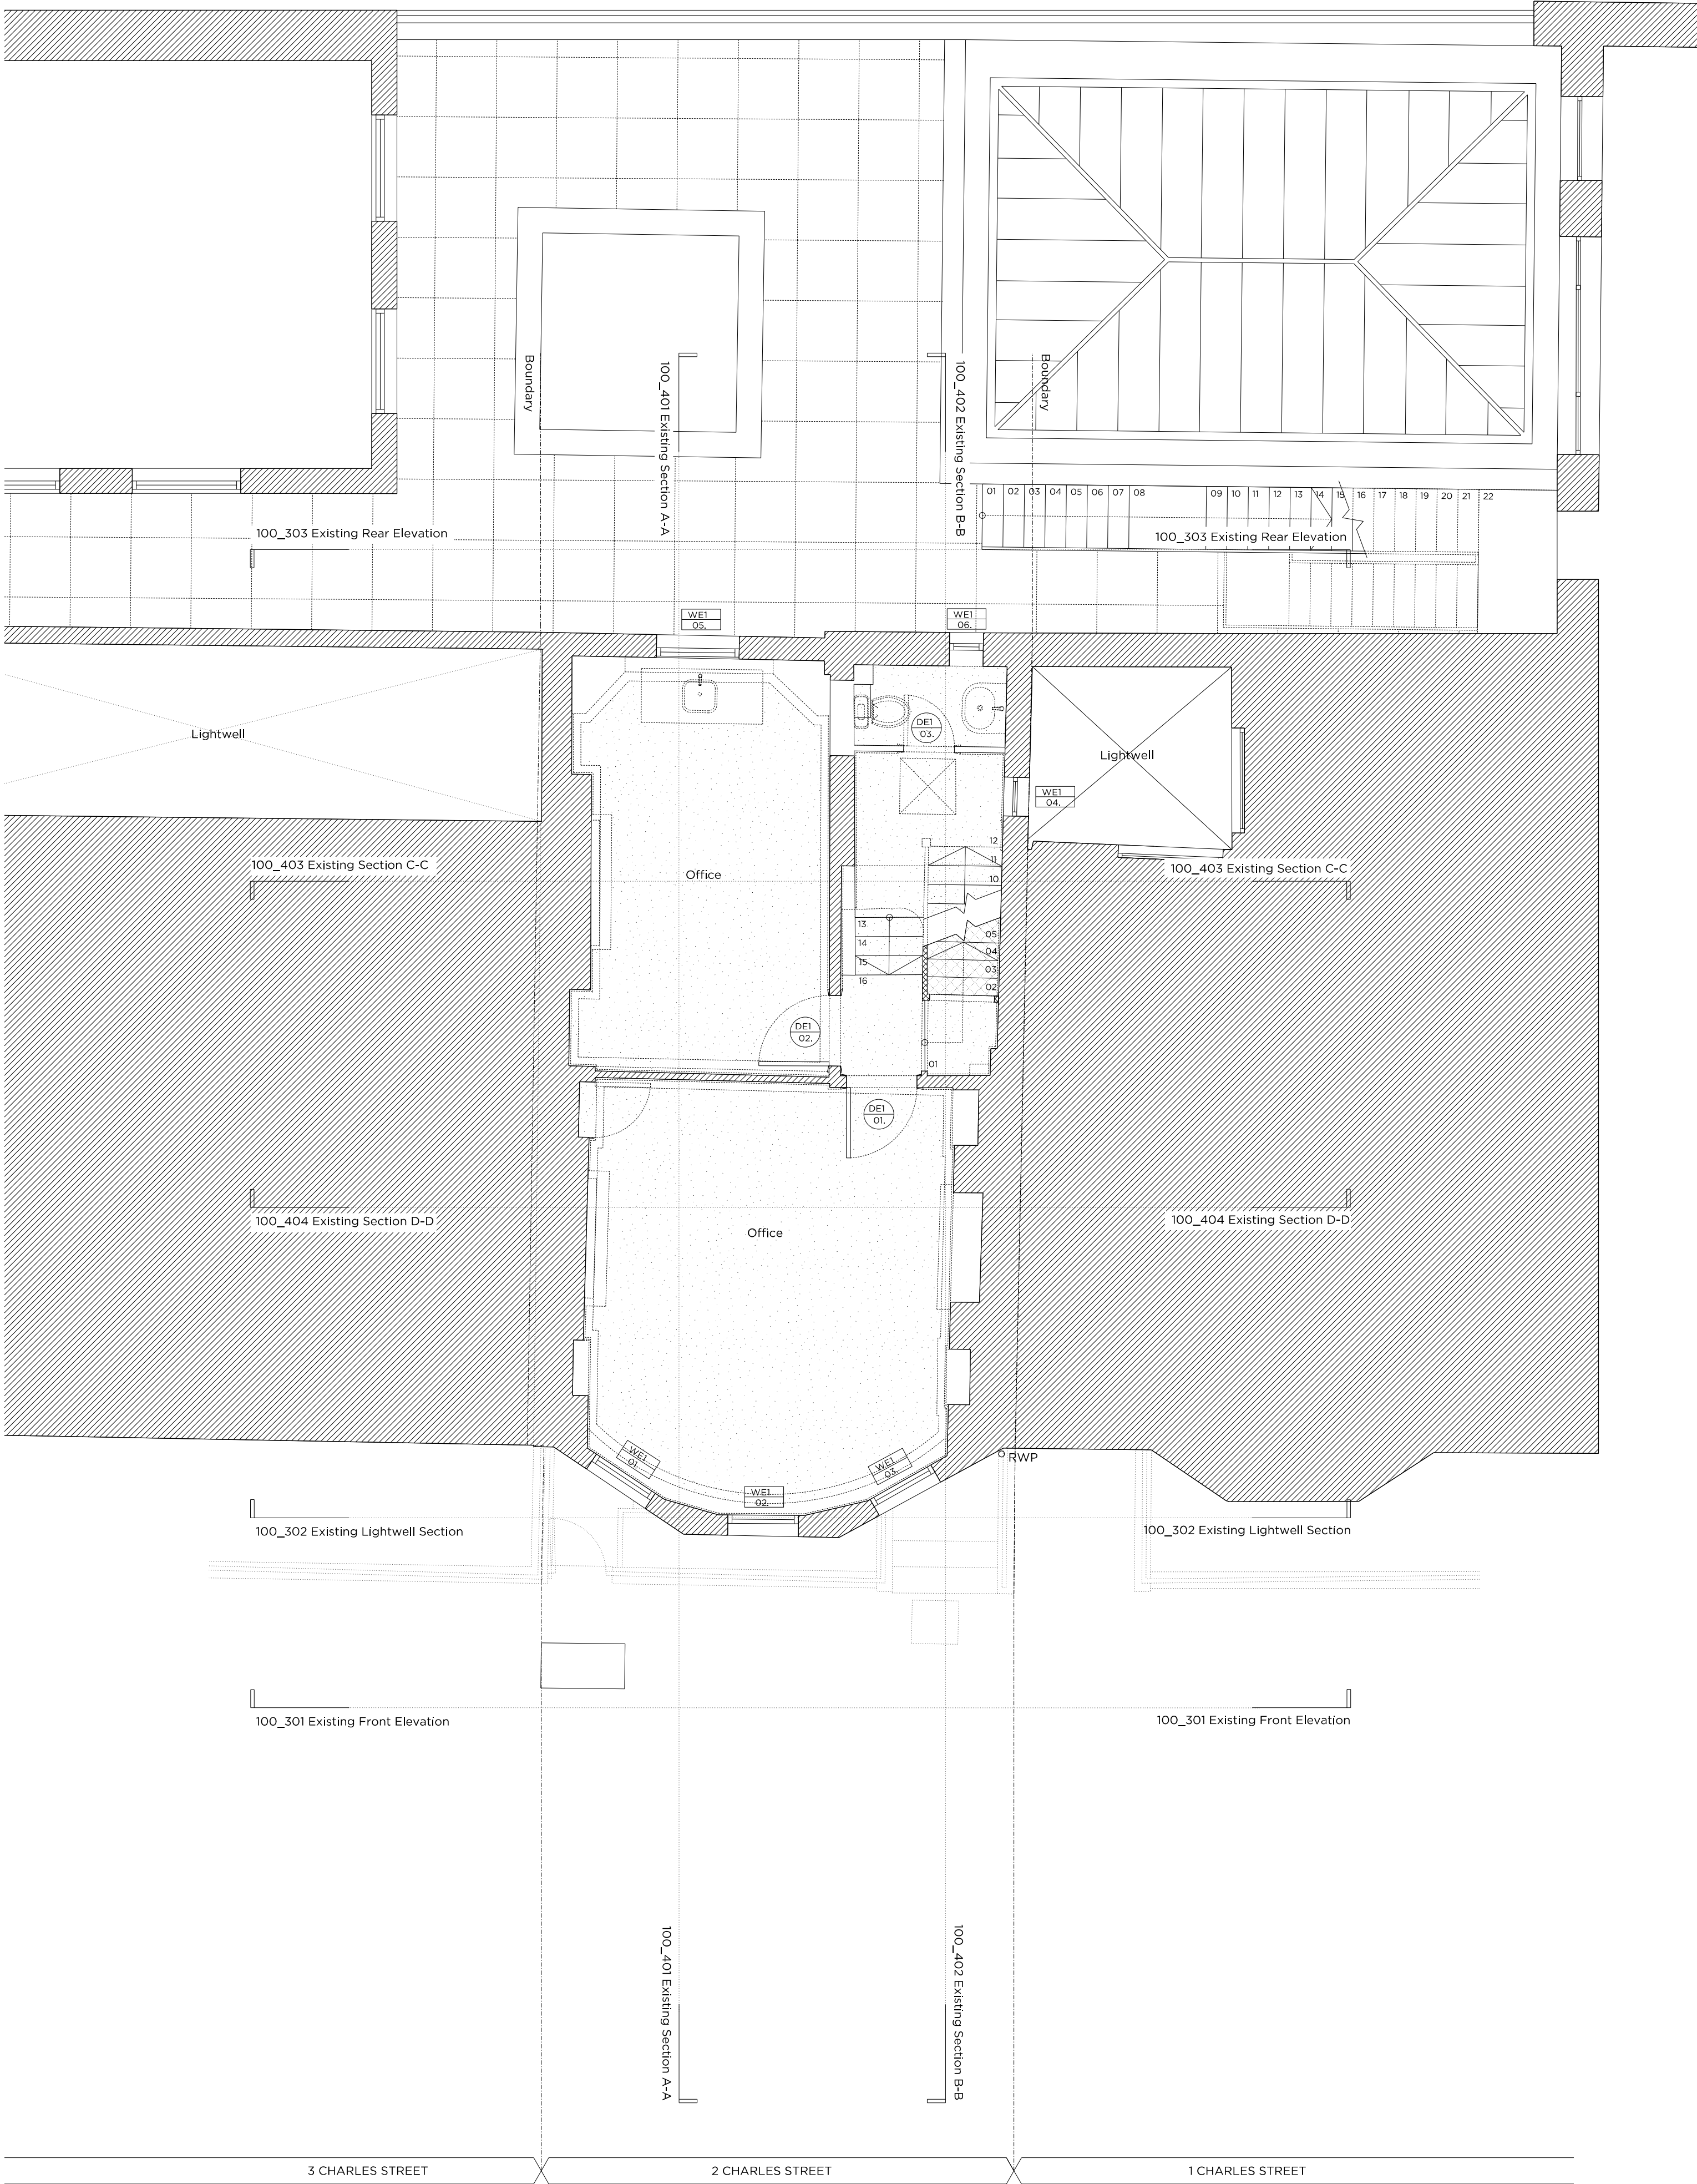

Key

Existing structure / ground

Existing brickwork

Existing render

Rev - 00.00.00 Issued for Planning

LICENCE

Project No.

15008

Client

Sleepworks Property Management Ltd

Date

October 2017

Scale

1:100 @ A3 / 1:50 @ A1

Project

2 Charles Street, W1J

Drawing Title:

Existing First Floor Plan

Drawing No.

100_103

Rev.

Drawn

Approved

Signed

MW

Marek Wojciechowski Architects

66-68 Margaret Street W1W 8SR T. 020 7580 9336 www.mw-a.co.uk

Copyright Marek Wojciechowski Architects Limited. No implied license exists. This drawing should not be used to calculate areas for the purposes of valuation. All dimensions to be checked on site by the contractor and such dimensions to be their responsibility. Do not scale drawings. All work must comply with relevant British Standards and Building Regulations requirements. Drawing errors and omissions to be reported to the architect.

N