


- GENERAL NOTES:**
1. Do not scale from the drawing - use figured dimensions only.
  2. The drawing is to be used in conjunction with the project specification and specialist contract information. Any inconsistencies are to be reported immediately.
  3. All work is to be carried out to relevant British Standards, Codes of Practice and the Building Regulations.

0. 1m.



Scale 1:100

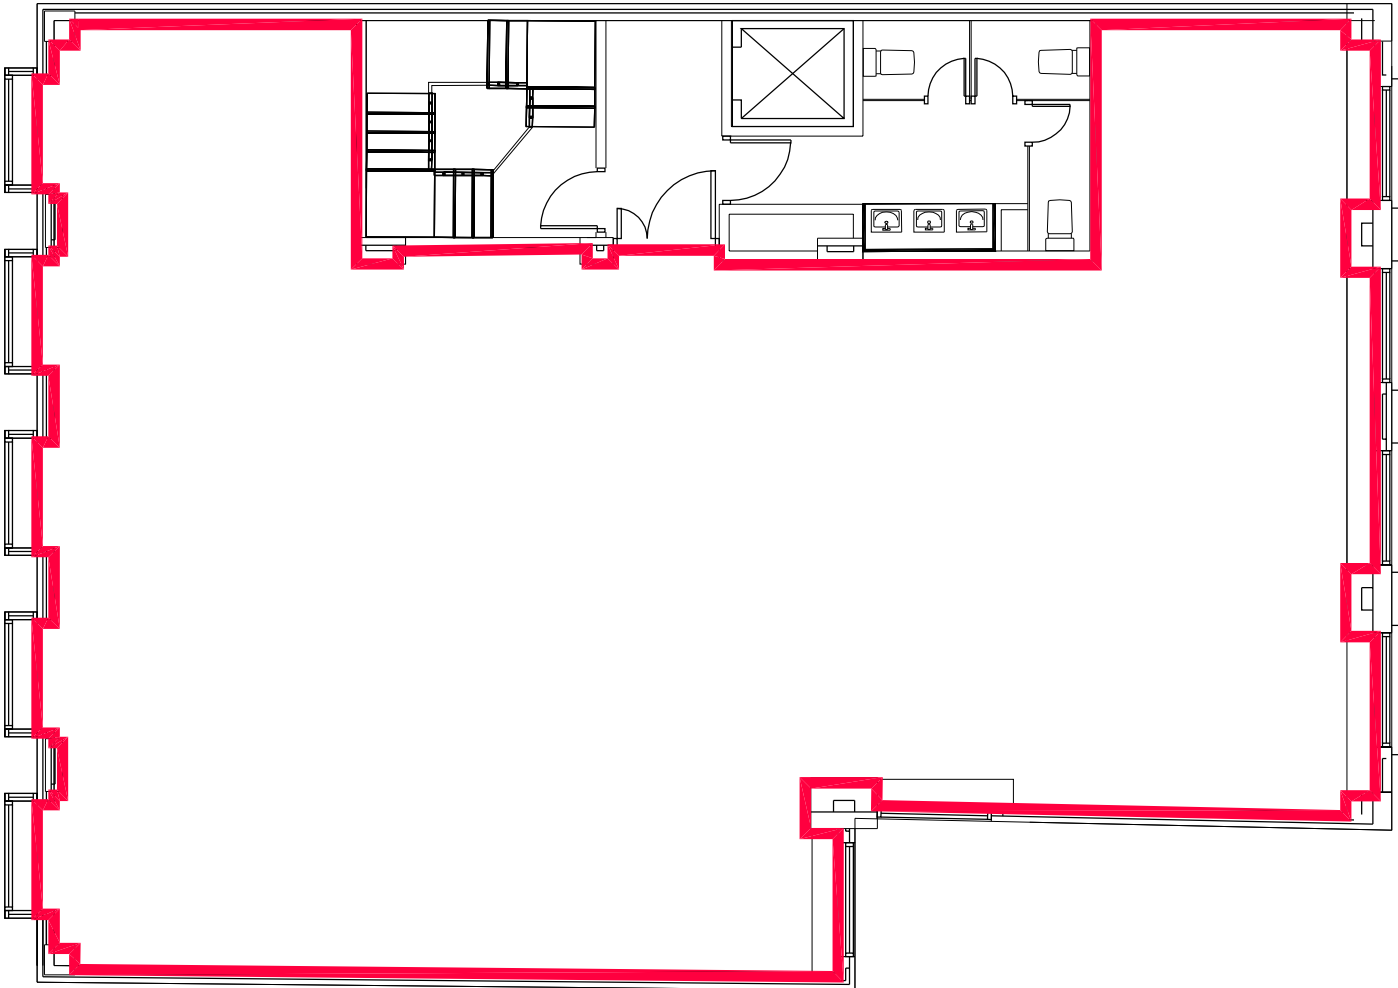

First Floor Plan.

REV	DESCRIPTION	DATE
REVISION		



Rushgrove House, Worthing Road, Rushgrove, West Sussex BN15 3PS

Tel No: (01903) 777775 Fax No: (01903) 777775

APPROVED BY: DATE:

First Issue Date	Revision Issue Date
01/07/11	

Scale 1:100 @ A3

Drawn By HE

93-94 Queens Road,  
Brighton.

Lease Plan  
1:100 Floor Plans  
First Floor.

App No.	Drawing No.	Rev.
BNQR093/4	LP01	