


Plan Referred To:

GLOSSOP ROAD


PLAN 1




VICTORIA STREET

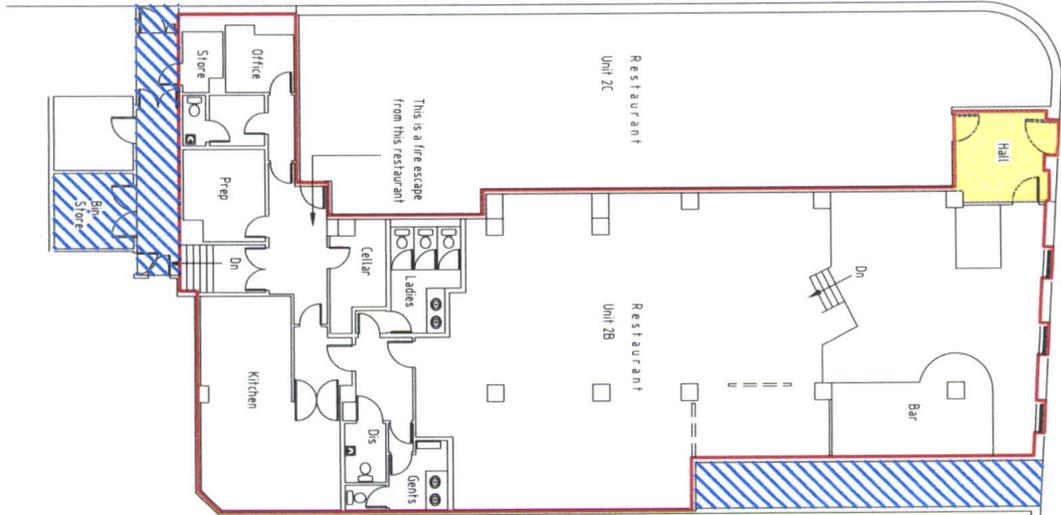

GROUND FLOOR PLAN

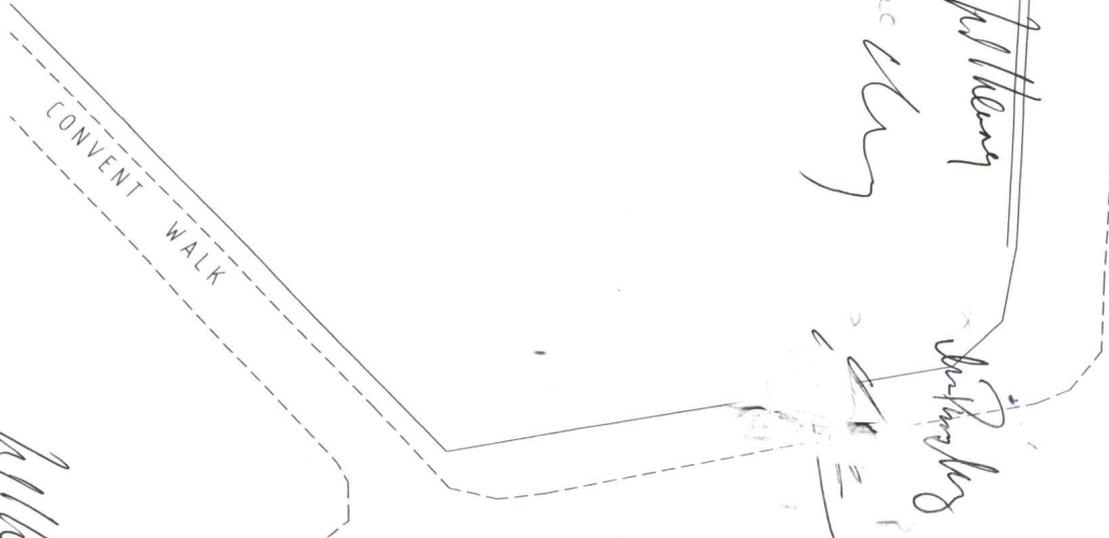

LOCATION PLAN SCALE 1:1250

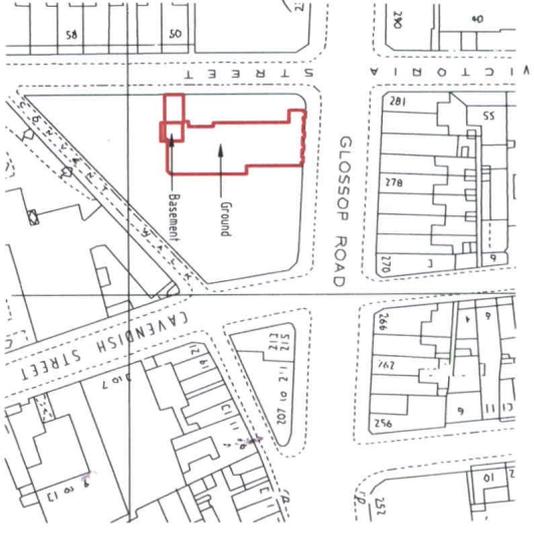

Reproduced from the Ordnance Survey with the permission of the Controller of Her Majesty's Stationery Office. Crown Copyright reserved. Licence No. 100 00888



All Means

REV.	DATE	AMENDMENT
CLIENT	Housesunny Limited	
TITLE	Sub-lease of Chinese Restaurant 28 Glossop Road Baths Glossop Road Sheffield S10 2GW	
ALAN ROWLEY FRICS Chartered Surveyor 1 Mountain Row Crane Moor Nook Sheffield S35 7AN Tel. 0114 288 2595 AutCAD L191 Licence No. 60-0006975		
SCALE	1:200	DATE
DRAWING No.	16232	20 Sept 2011
		DRAWN
		AR
		REV.

