


## Fourth Floor Plan

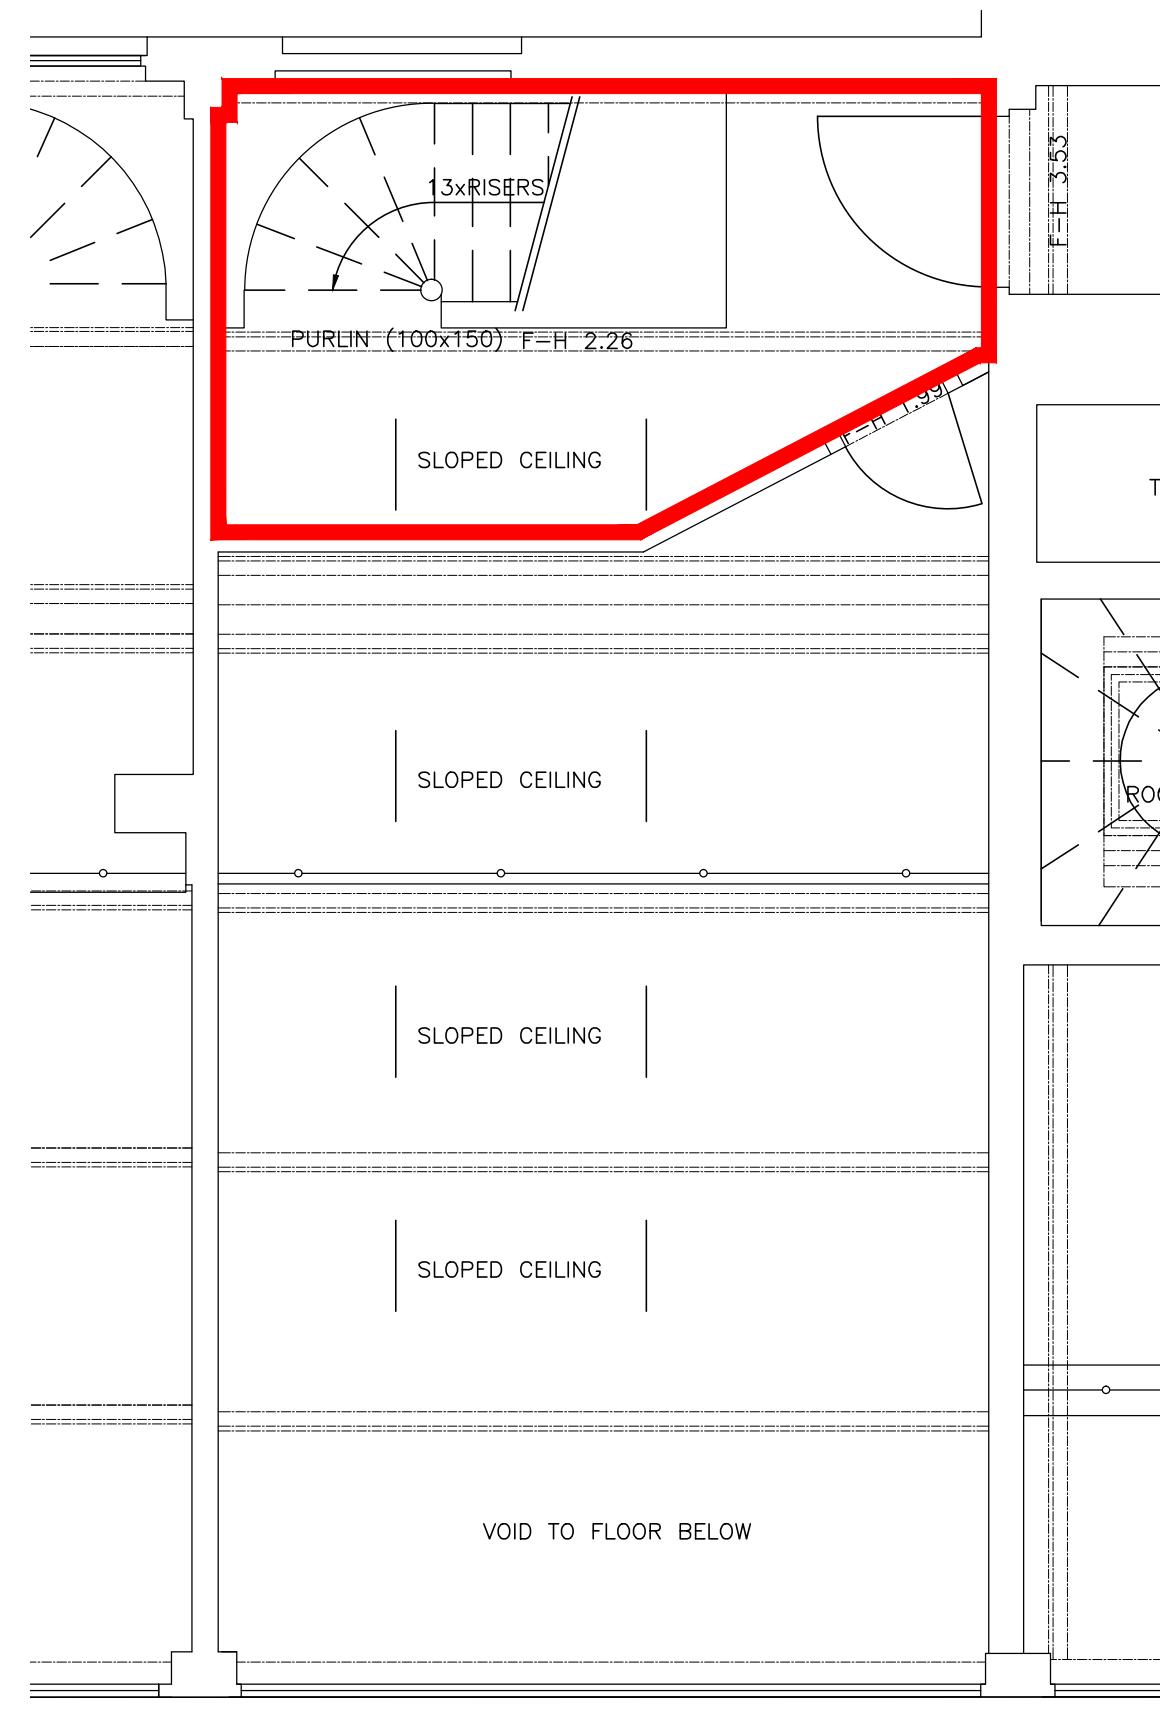

## Fifth/Mezzanine Floor Plan

**NB** Responsibility is not accepted for errors made by others scaling from this drawing. All construction information should be taken from figured dimensions only

A3

DRAFT

---

Rev	Description	By	Date
-----	-------------	----	------



## workman building consultancy

---

Project  
**THE CODA CENTRE**  
**MUNSTER ROAD, FULHAM**

---

Client  
**SACKVILLE UK PROPERTY SELECT II**

---

Title

Drawn by Surveyor Date  
KJW FJM SEPT '13

---

Scale  
1:50@A3

---

Drawing Number	Revision
----------------	----------

---

L130365-A09-24.12