


Building A - South Elevation


Raised terrace

South Elevation of Building A

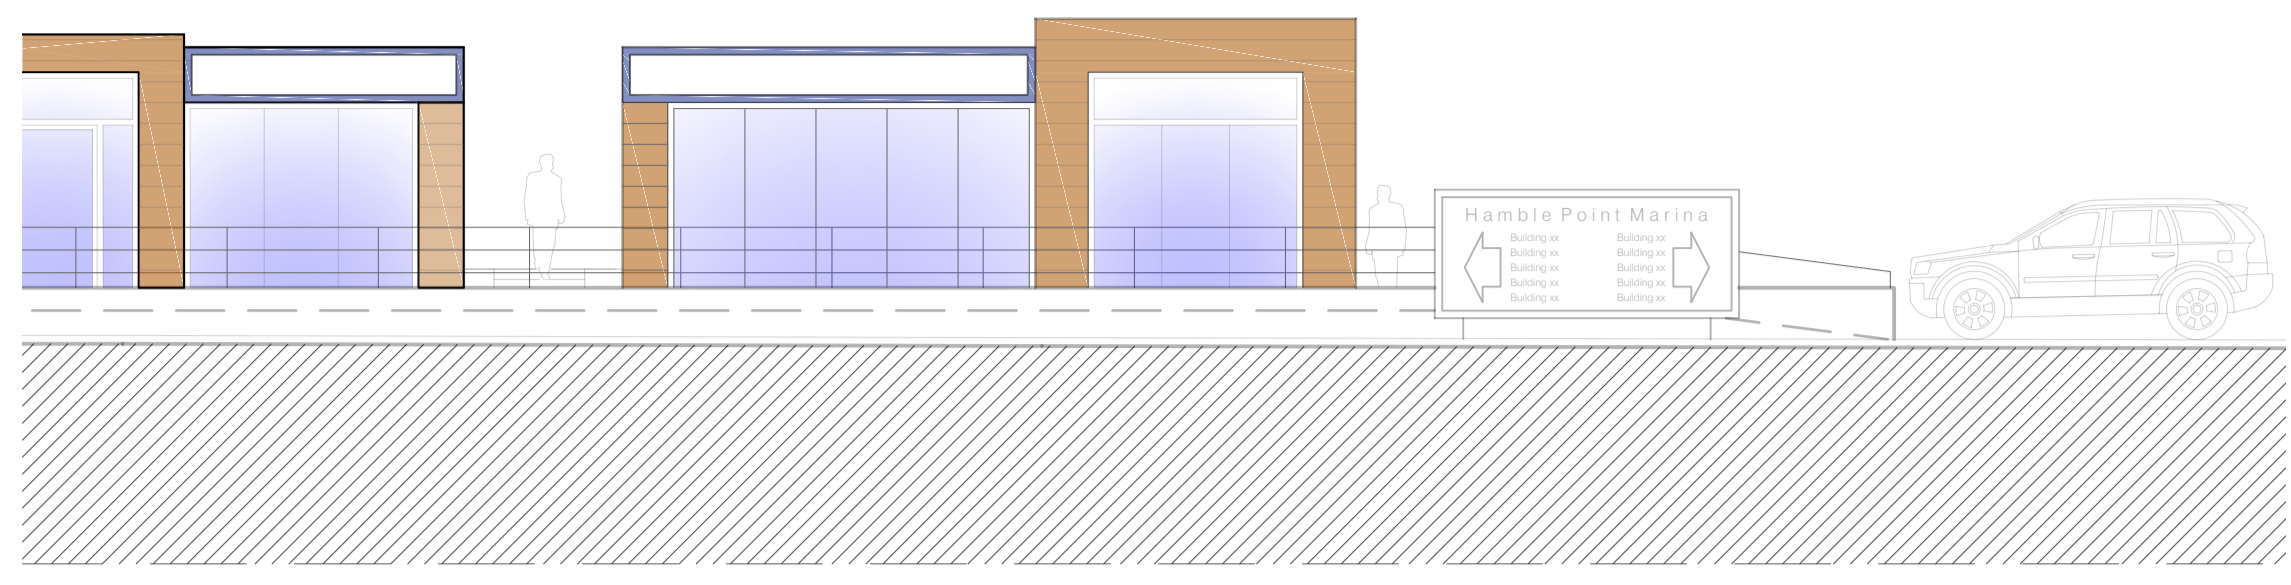


Building A

North Elevation of Building A

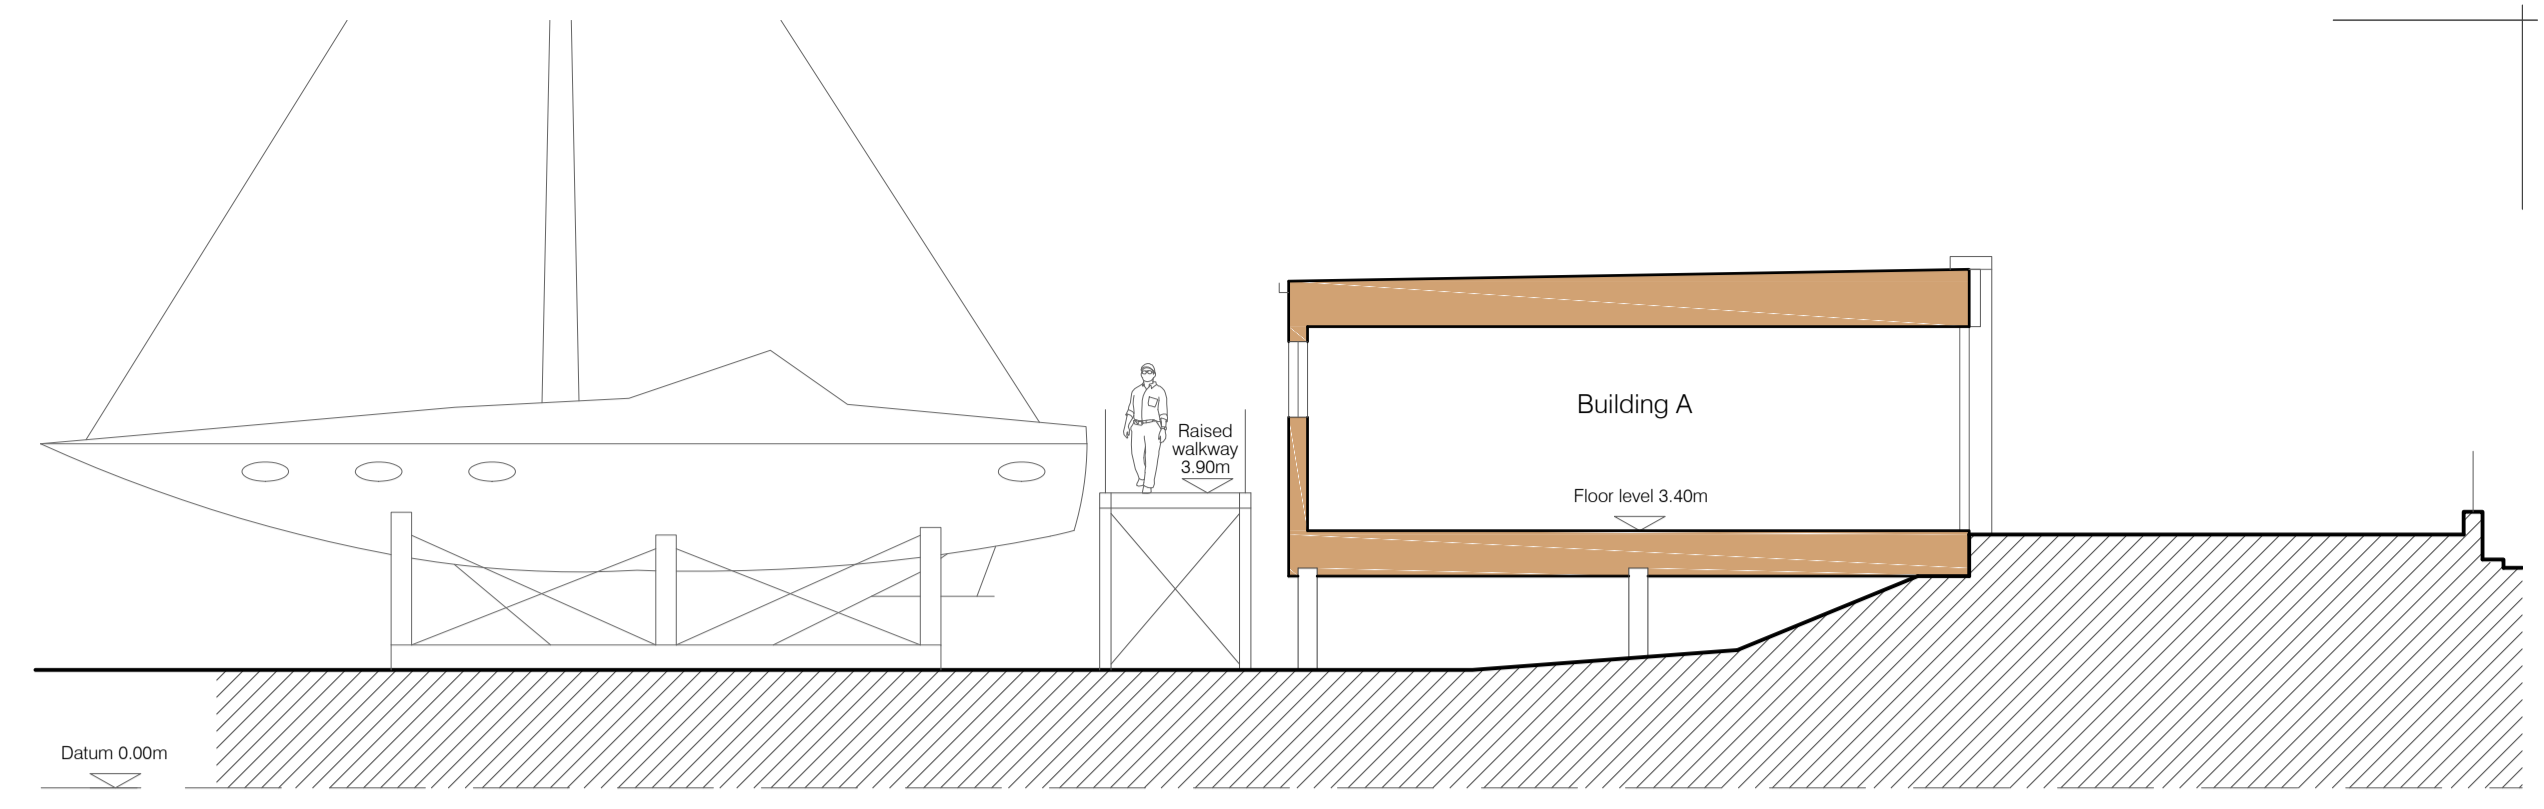


New sales office


Section thro. Building A

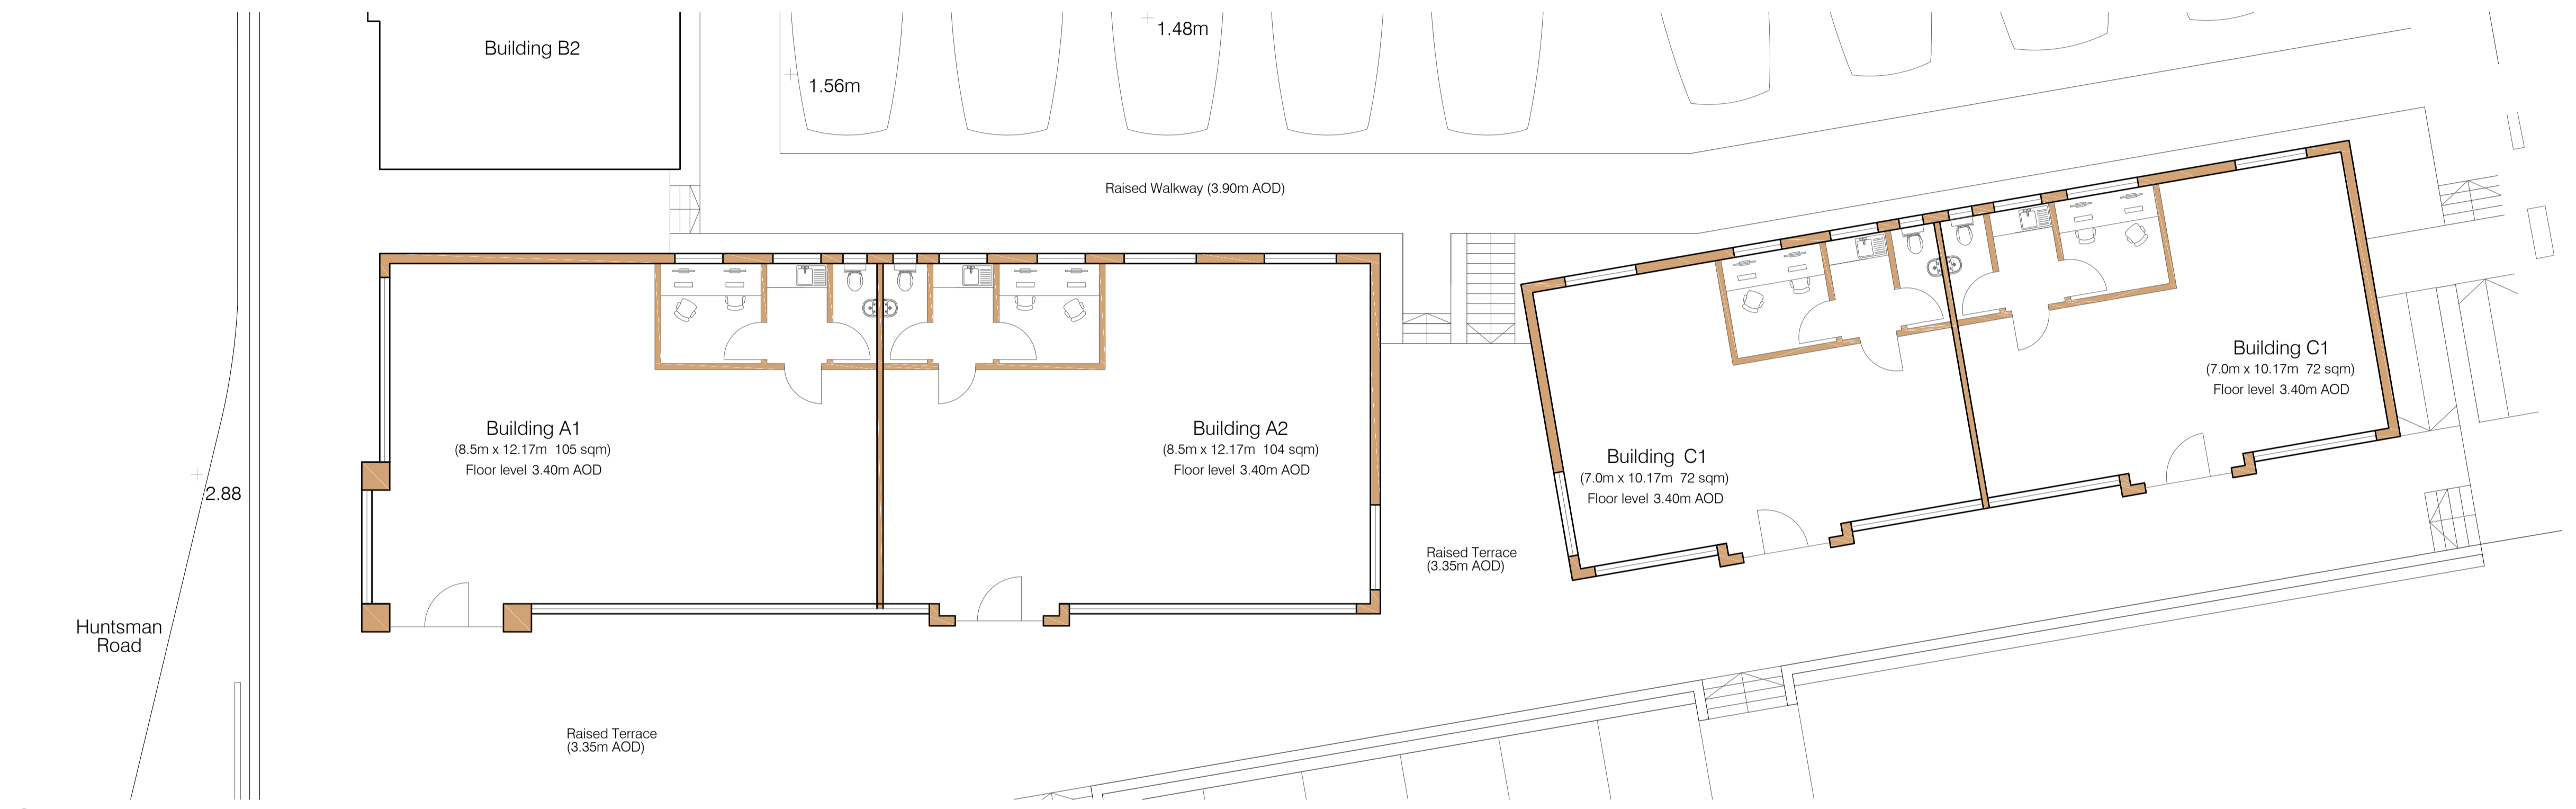

Site Plan

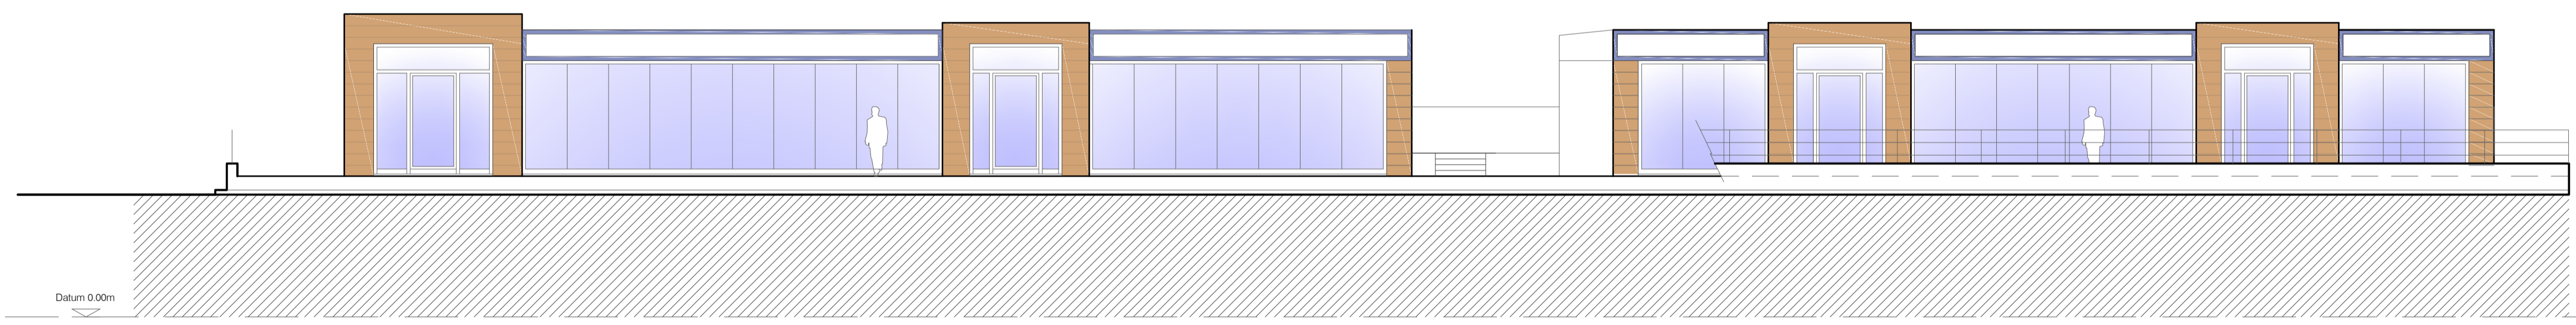

South Elevation (facing Firefly Road)

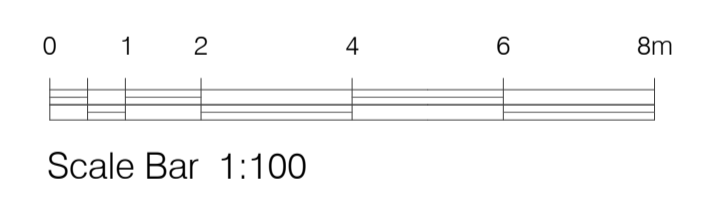

P1	Original Issue	TG/18.01.16	MGB/18.01.16
No	Revision	Dwn / Date	Chk / Date
Scaled dimensions are not to be used for construction Contractor to check all dimensions and report omissions and errors to the Architect			

Forum Architecture Ltd
 Studio 52
 Basepoint
 Andersons Road
 Southampton, Hampshire
 SO14 5FE
 tel: 023 8068 2095
 w: forumarchitecture.co.uk
 e: mail@forumarchitecture.co.uk




**Buildings A and C
 Plans, Elevations and Sections**

**CLIENT
 Marina Developments Limited**

**PROJECT
 Hamble Point Marina - New Sales Offices**

DRAWING NO. 16001 - 13	REV. P1	DRAWING STATUS PRELIMINARY	SCALE 1:100@A1
---------------------------	------------	-------------------------------	-------------------

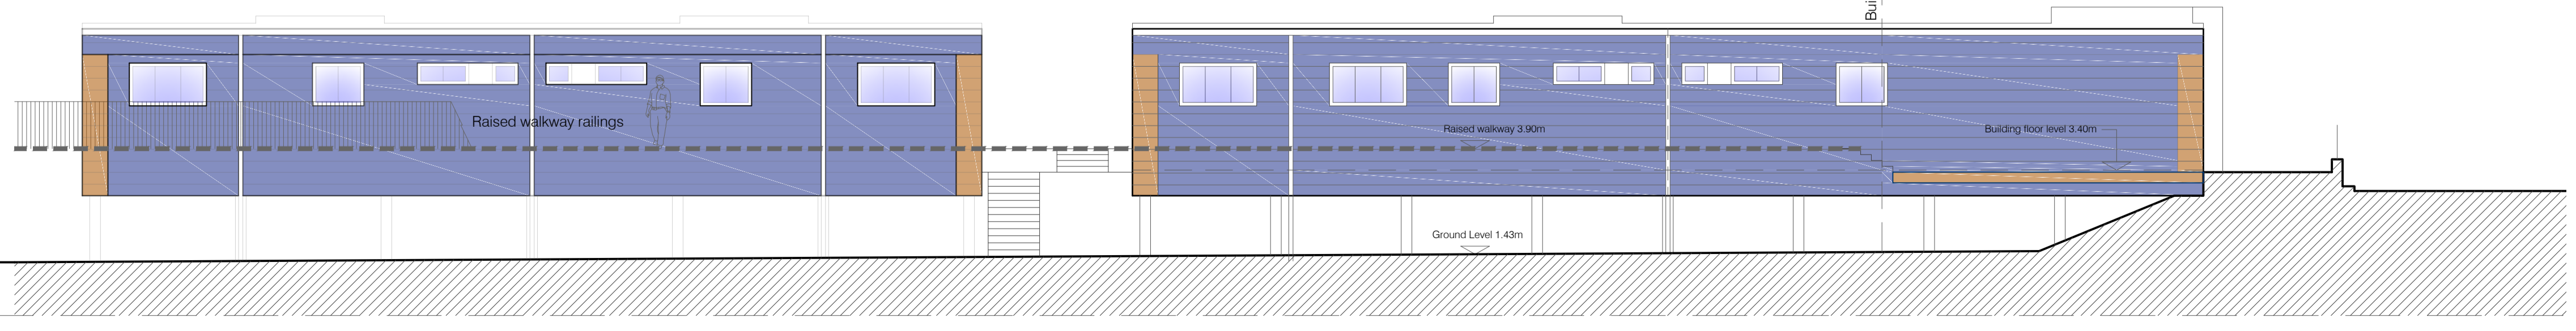

North Elevation (facing boat yard)