


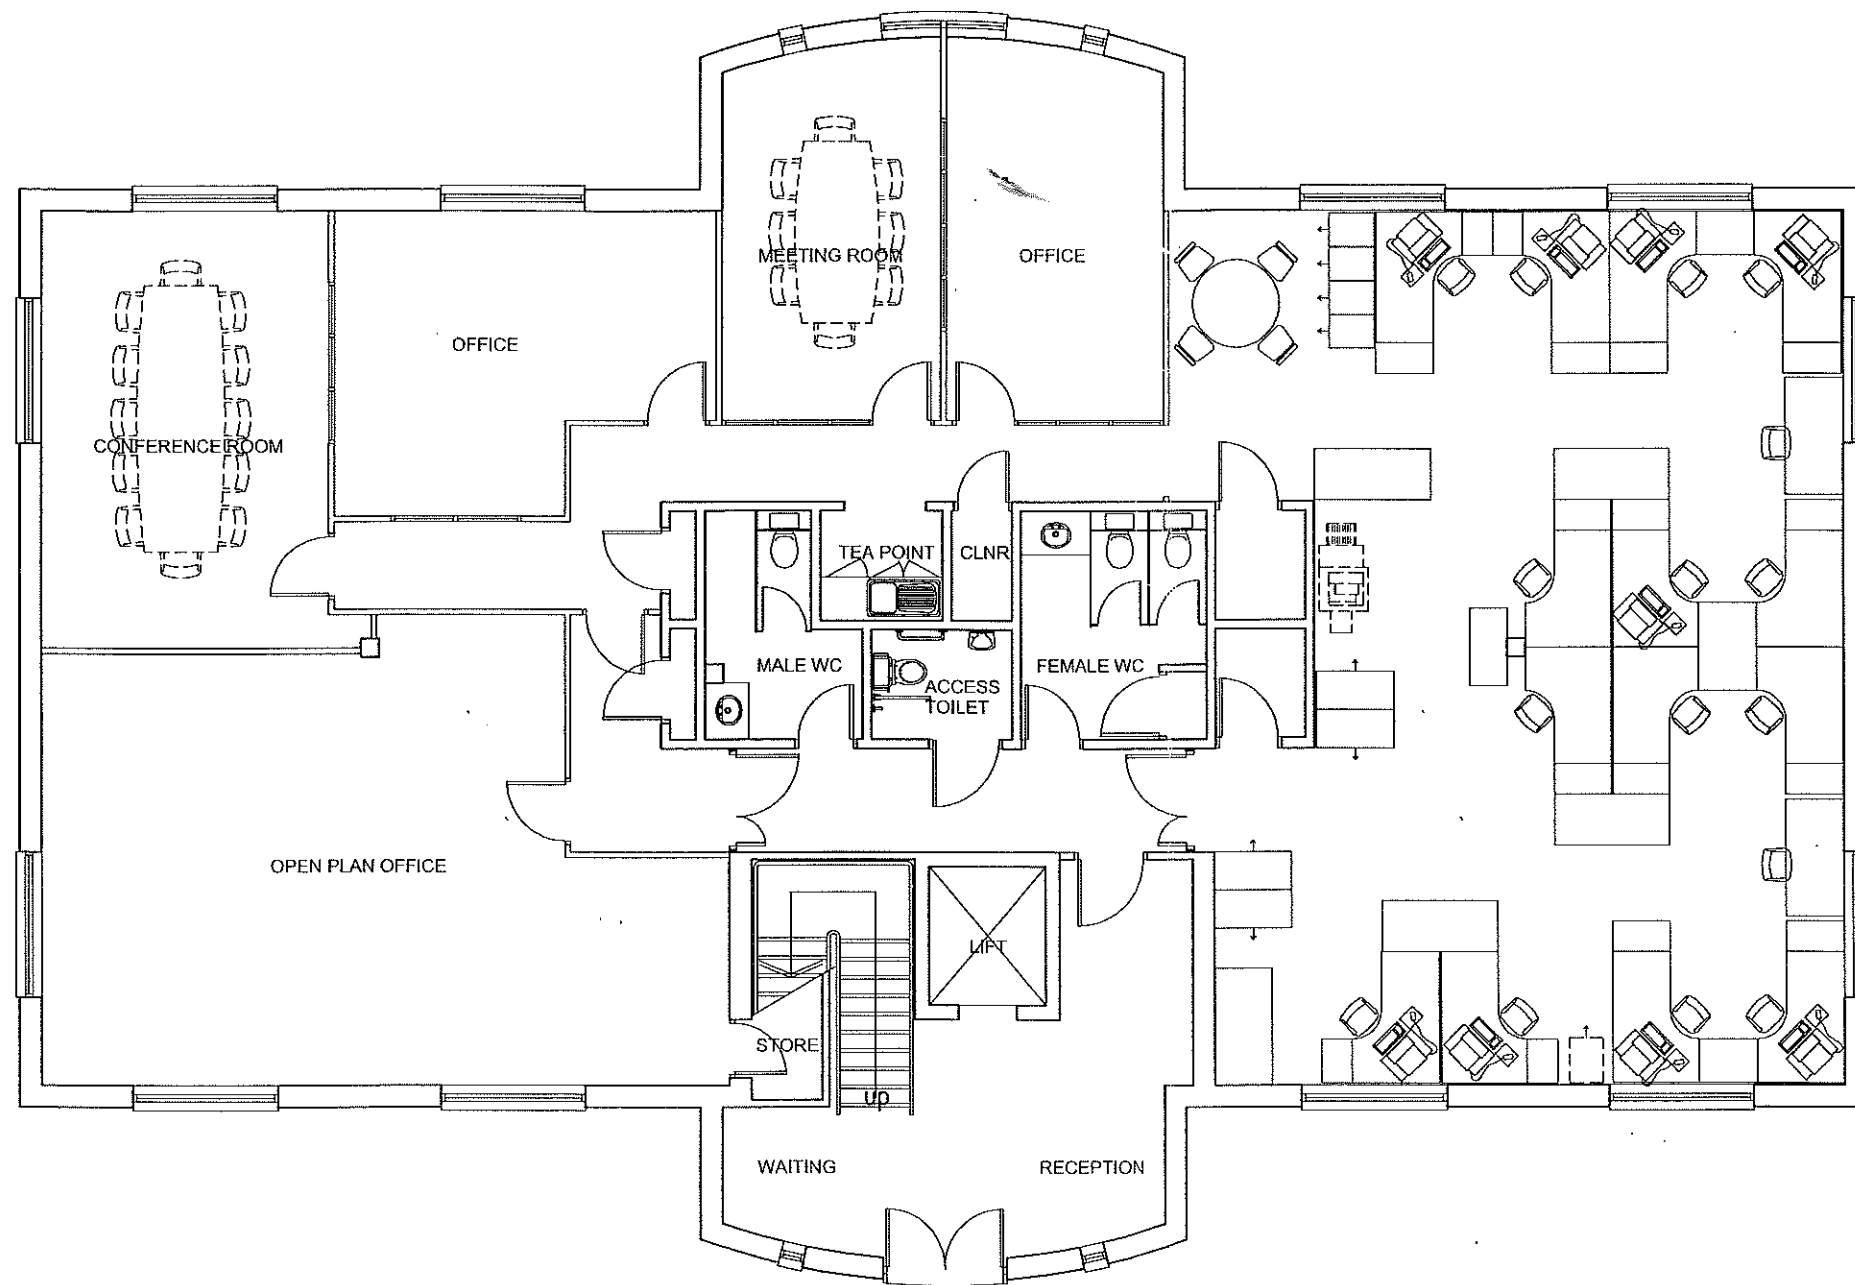

GROUND FLOOR PLAN

Project				
MORGAN ASHURST PAVILLION COURT GREEN LANE, GARFORTH, LEEDS				
Title				
EXISTING GROUND FLOOR LAYOUT				
Scale	Drawn	AR	Checked	Approved
1:50 @ A1	Date	Feb. 2008	Date	Date
CAD Ref				
MORGAN Ashurst				
Morgan Ashurst Architects Yarn Road, Dingleton, CL1 4JL Tel +44 (0)1325 351231 Fax +44 (0)1325 744407 www.morganashurst.com				
Project number	Drawing number			Revision
	001			