


PROPOSED GROUND FLOOR PLAN
SCALE 1:100



PROPOSED FIRST FLOOR PLAN
SCALE 1:100

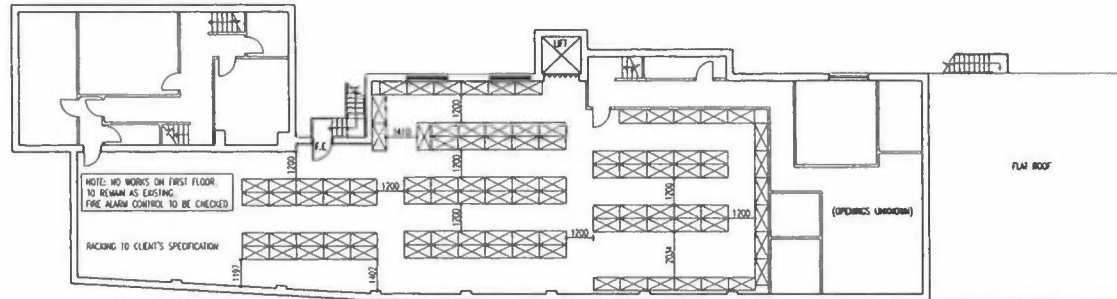

PROPOSED SECOND FLOOR PLAN
SCALE 1:100



PROPOSED SHOP FRONT ELEVATION
SCALE 1:50

BAY LEGEND

- DOUBLE END
14 No.
- 1200x800mm
4 No.
- 1000x800mm
4 No.
- 1200x600mm
126 No.
- 1000x600mm
1 No.
- 650x600mm
3 No.
- 450x600mm
2 No.
- 3 No.
- 7 No.
- 2 No.

TOTAL: 166 bays
MARK BAYS TOTAL: 127 bays
NET SALES AREA: 391msq (4,209sqft)
NOTE: ALL DIMENSIONS SUBJECT TO SURVEY

- FLOWER STAND
1 No.
- UMBRELLA STAND
1 No.
- EMBEISHMENT STAND
1 No.
- POSTER STAND
1 No.
- ELITE STAND
1 No.

NOTE: STANDS TO BE POSITIONED IN CONVENIENT LOCATION - NOT TO OBSTRUCT MEANS OF ESCAPE

FIT-OUT NOTES:

1. BEING FLOORING TO BE RETAINED IF IN GOOD CONDITION TO BE CONFIRMED ON SITE
2. CEILING CLADDING TO BE RETAINED IF IN GOOD CONDITION AND REPAIRS AND REWORKING CEILING WHEN DEMONSTRATED TO BE CONFIRMED ON SITE
3. CEILING LIGHTING TO BE RETAINED IF IN GOOD CONDITION AND REPAIRS AND REWORKING CEILING WHEN DEMONSTRATED TO BE CONFIRMED ON SITE
4. MATERIALS OF CEILING REPAIRS, EXISTING LIGHTING, WALLS, AND POWER, TO BE CHECKED TO BE CONFIRMED ON SITE
5. PLUMBING AND COIN BILLS
6. EXISTING GLAZED SHOP FRONT TO BE RETAINED IF IN GOOD CONDITION TO BE CONFIRMED ON SITE
7. SEE ALL COIN BILLS, COIN ACCEPTANCE DEVICES (CASH) AND COIN BILLS, COIN ACCEPTANCE DEVICES (CASH) TO BE CONFIRMED ON SITE
8. SEE ALL COIN BILLS, COIN ACCEPTANCE DEVICES (CASH) AND COIN BILLS, COIN ACCEPTANCE DEVICES (CASH) TO BE CONFIRMED ON SITE

PROJECT NO.		DATE	
DRAWING NO.		DATE	
NO.	REV.	DATE	BY
1	1		
ARCHITECTS LTD			
PROJECT NAME & LOCATION: 99¢ STORES, 100% OFF ON 2 ITEMS FOR 1 DAY			
CLIENT: 99¢ STORES			
PROJECT NO: 99/2024/001			
TITLE: 99¢ STORES SHOP FRONT ELEVATION			
DATE	APP.	DATE	APP.
2024/01/10	AS	2024/01/10	AS
DRAWING BY: ARCHITECTS LTD			
1:50			

Handwritten signature: 99¢ stores