


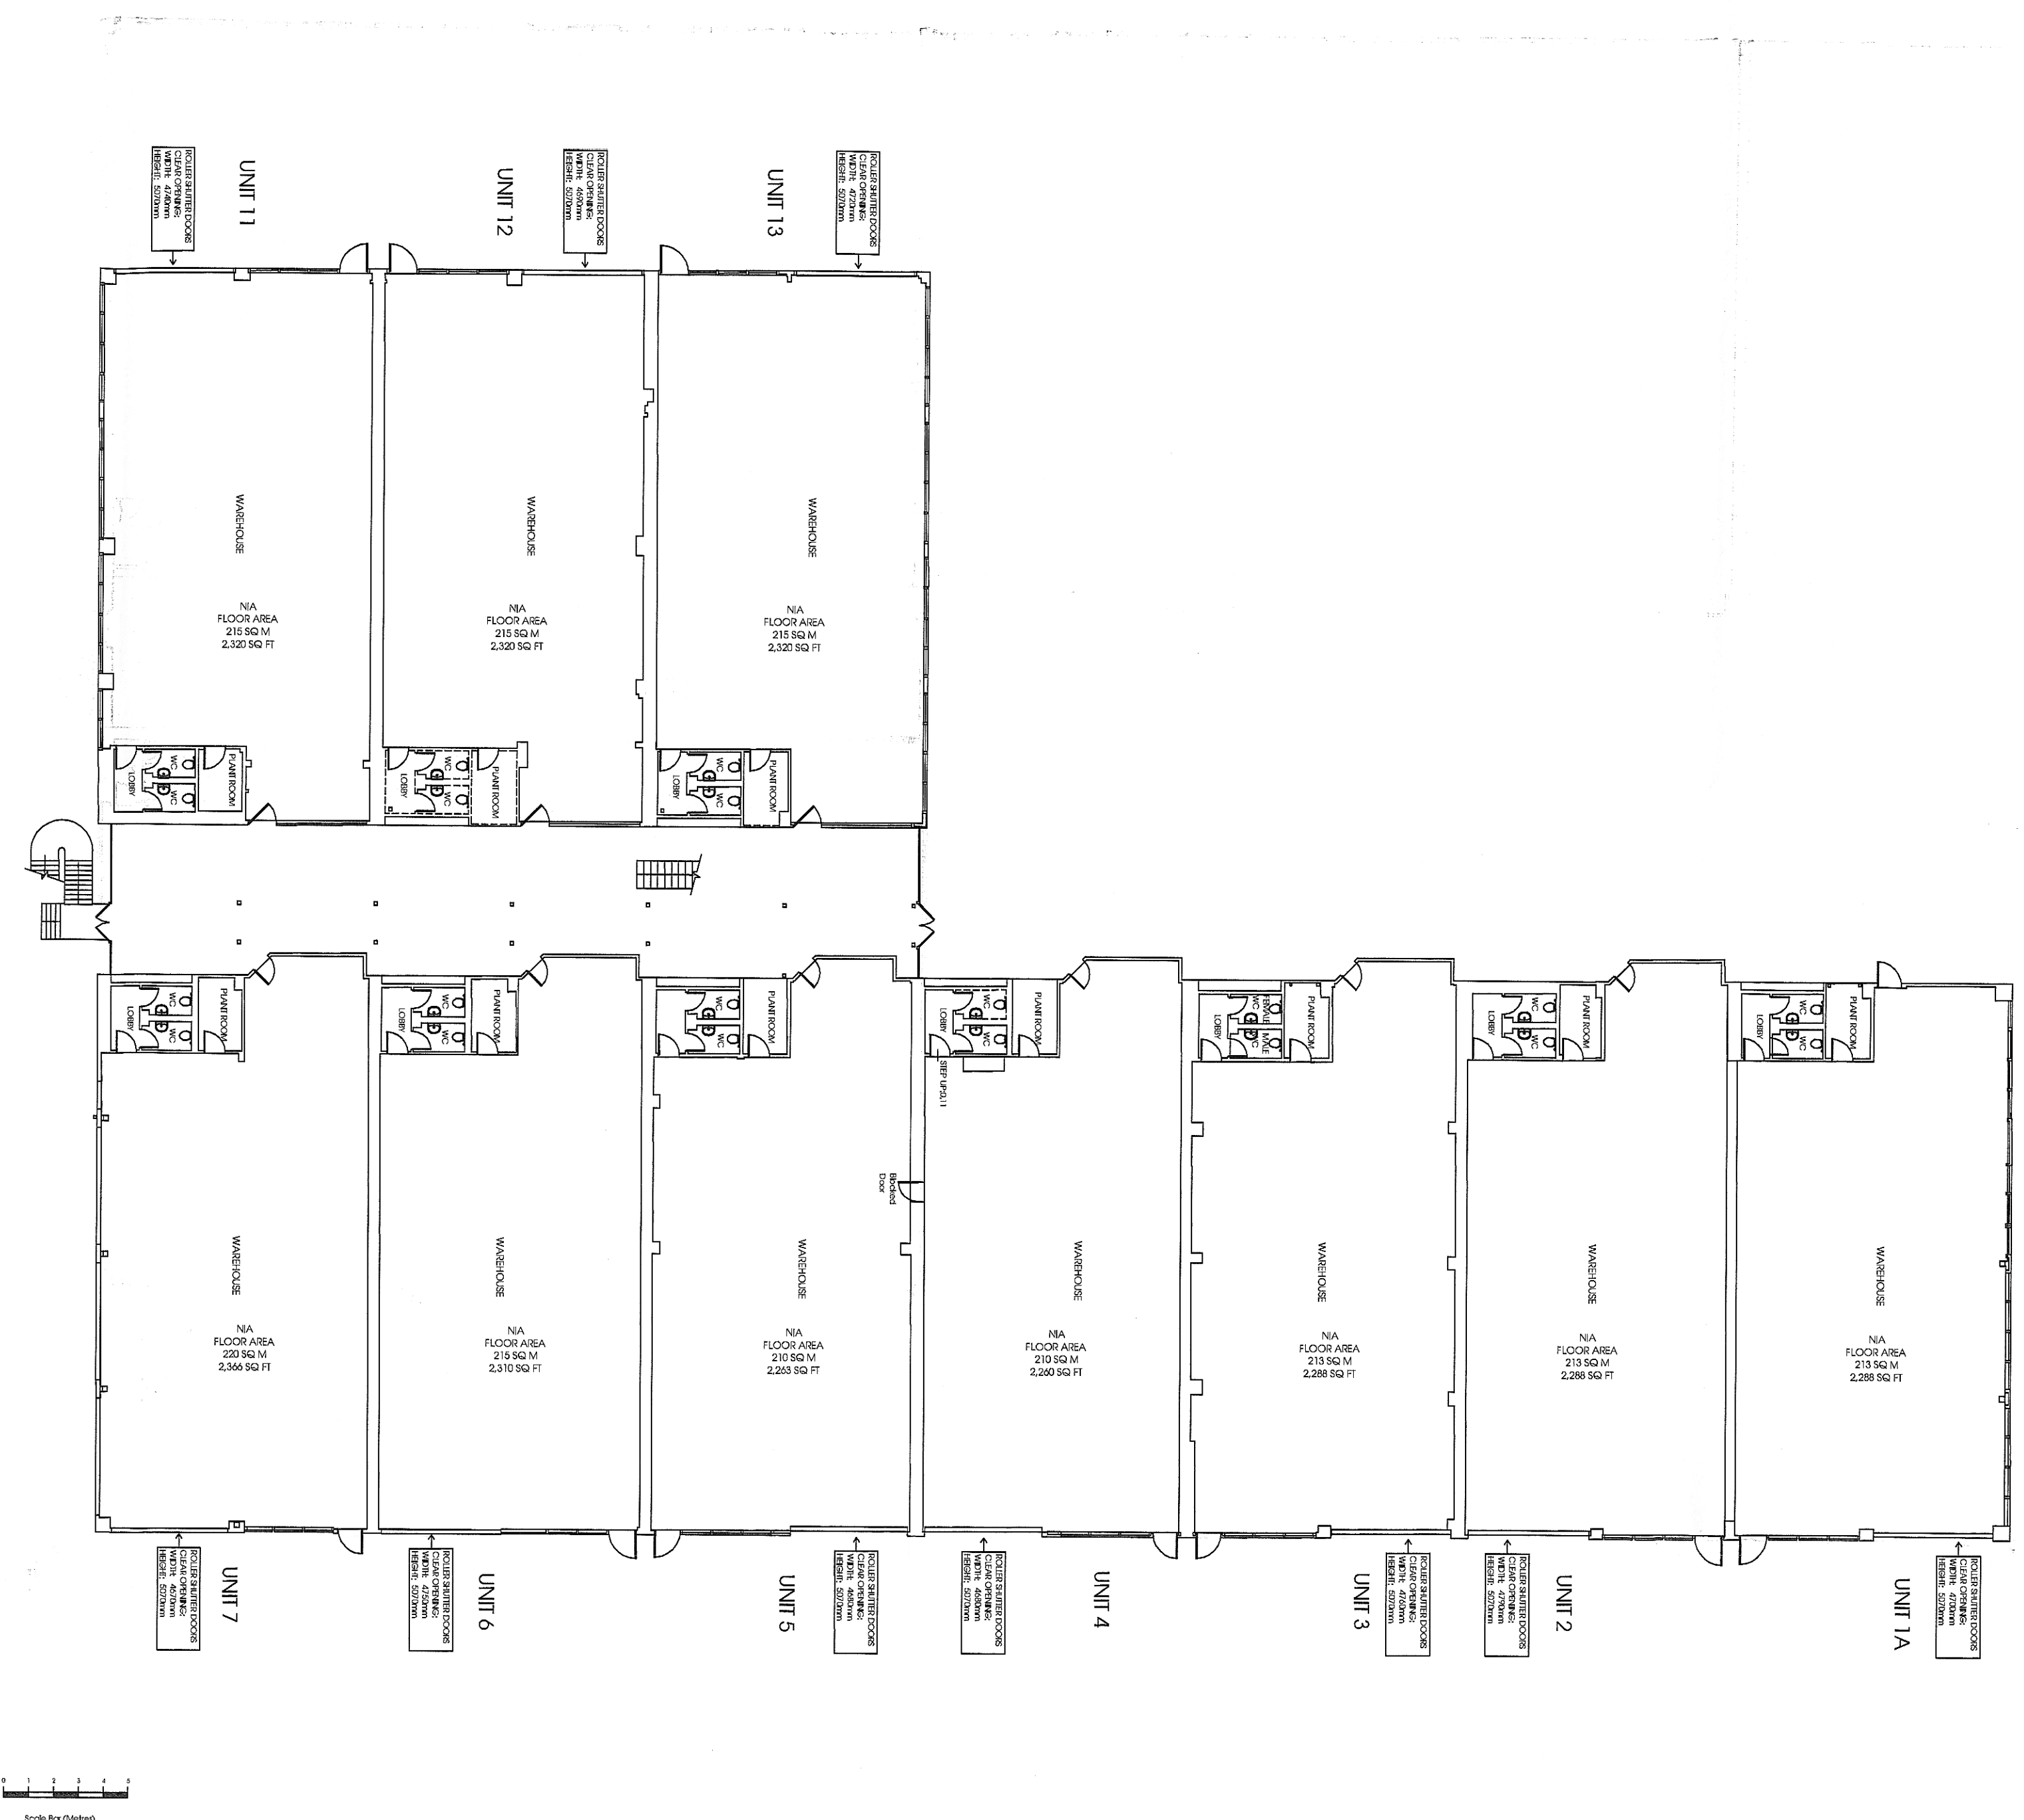

NOTES

1) ALL DIMENSIONS TO BE CHECKED ON SITE AND NOT SCALED FROM THE DRAWING.
2) MALCOLM HOLLS SHALL BE INFORMED IN WRITING OF ANY DISCREPANCIES.
3) ALL DIMENSIONS ARE IN MILLIMETERS ONLY.

N/A AREAS QUOTED ARE PROPOSED AND SUBJECT TO CHANGE FOLLOWING STRIP OUT WORKS TO EXPOSE STRUCTURAL EXTENTS.

A FURTHER FULL MEASURED SURVEY IS SUGGESTED POST-STRIP TO VERIFY THESE VALUES.

15/03 978/.

BASINGSTOKE & DEANE BOROUGH COUNCIL

24 NOV 2015

DEVELOPMENT CONTROL

KEY

Intec 1
Intec 2
Intec 3
Intec 4
Intec 5

Sheet Key

SHEET 2

No.	Date	Amendment	By

PROPOSED

Proposed Ground Floor Plan
Intec 2 Building

CURT
AEW UK

PROJECT NAME
Intec Business Park
Wade Road
Basingstoke,
Hampshire, RG24 8NE

malcolm holls
5 Brooks Court
Killing Street
London SW6 5BP
T 020 7622 9555
F 020 7627 9850
W malcolmholls.com

DRAWN BY MPP	DATE May 2015
SCALE 1:200 @ A1	CHECKED PJH
DRAWING NO. 42698_Intec2.07	REV. NO. A