

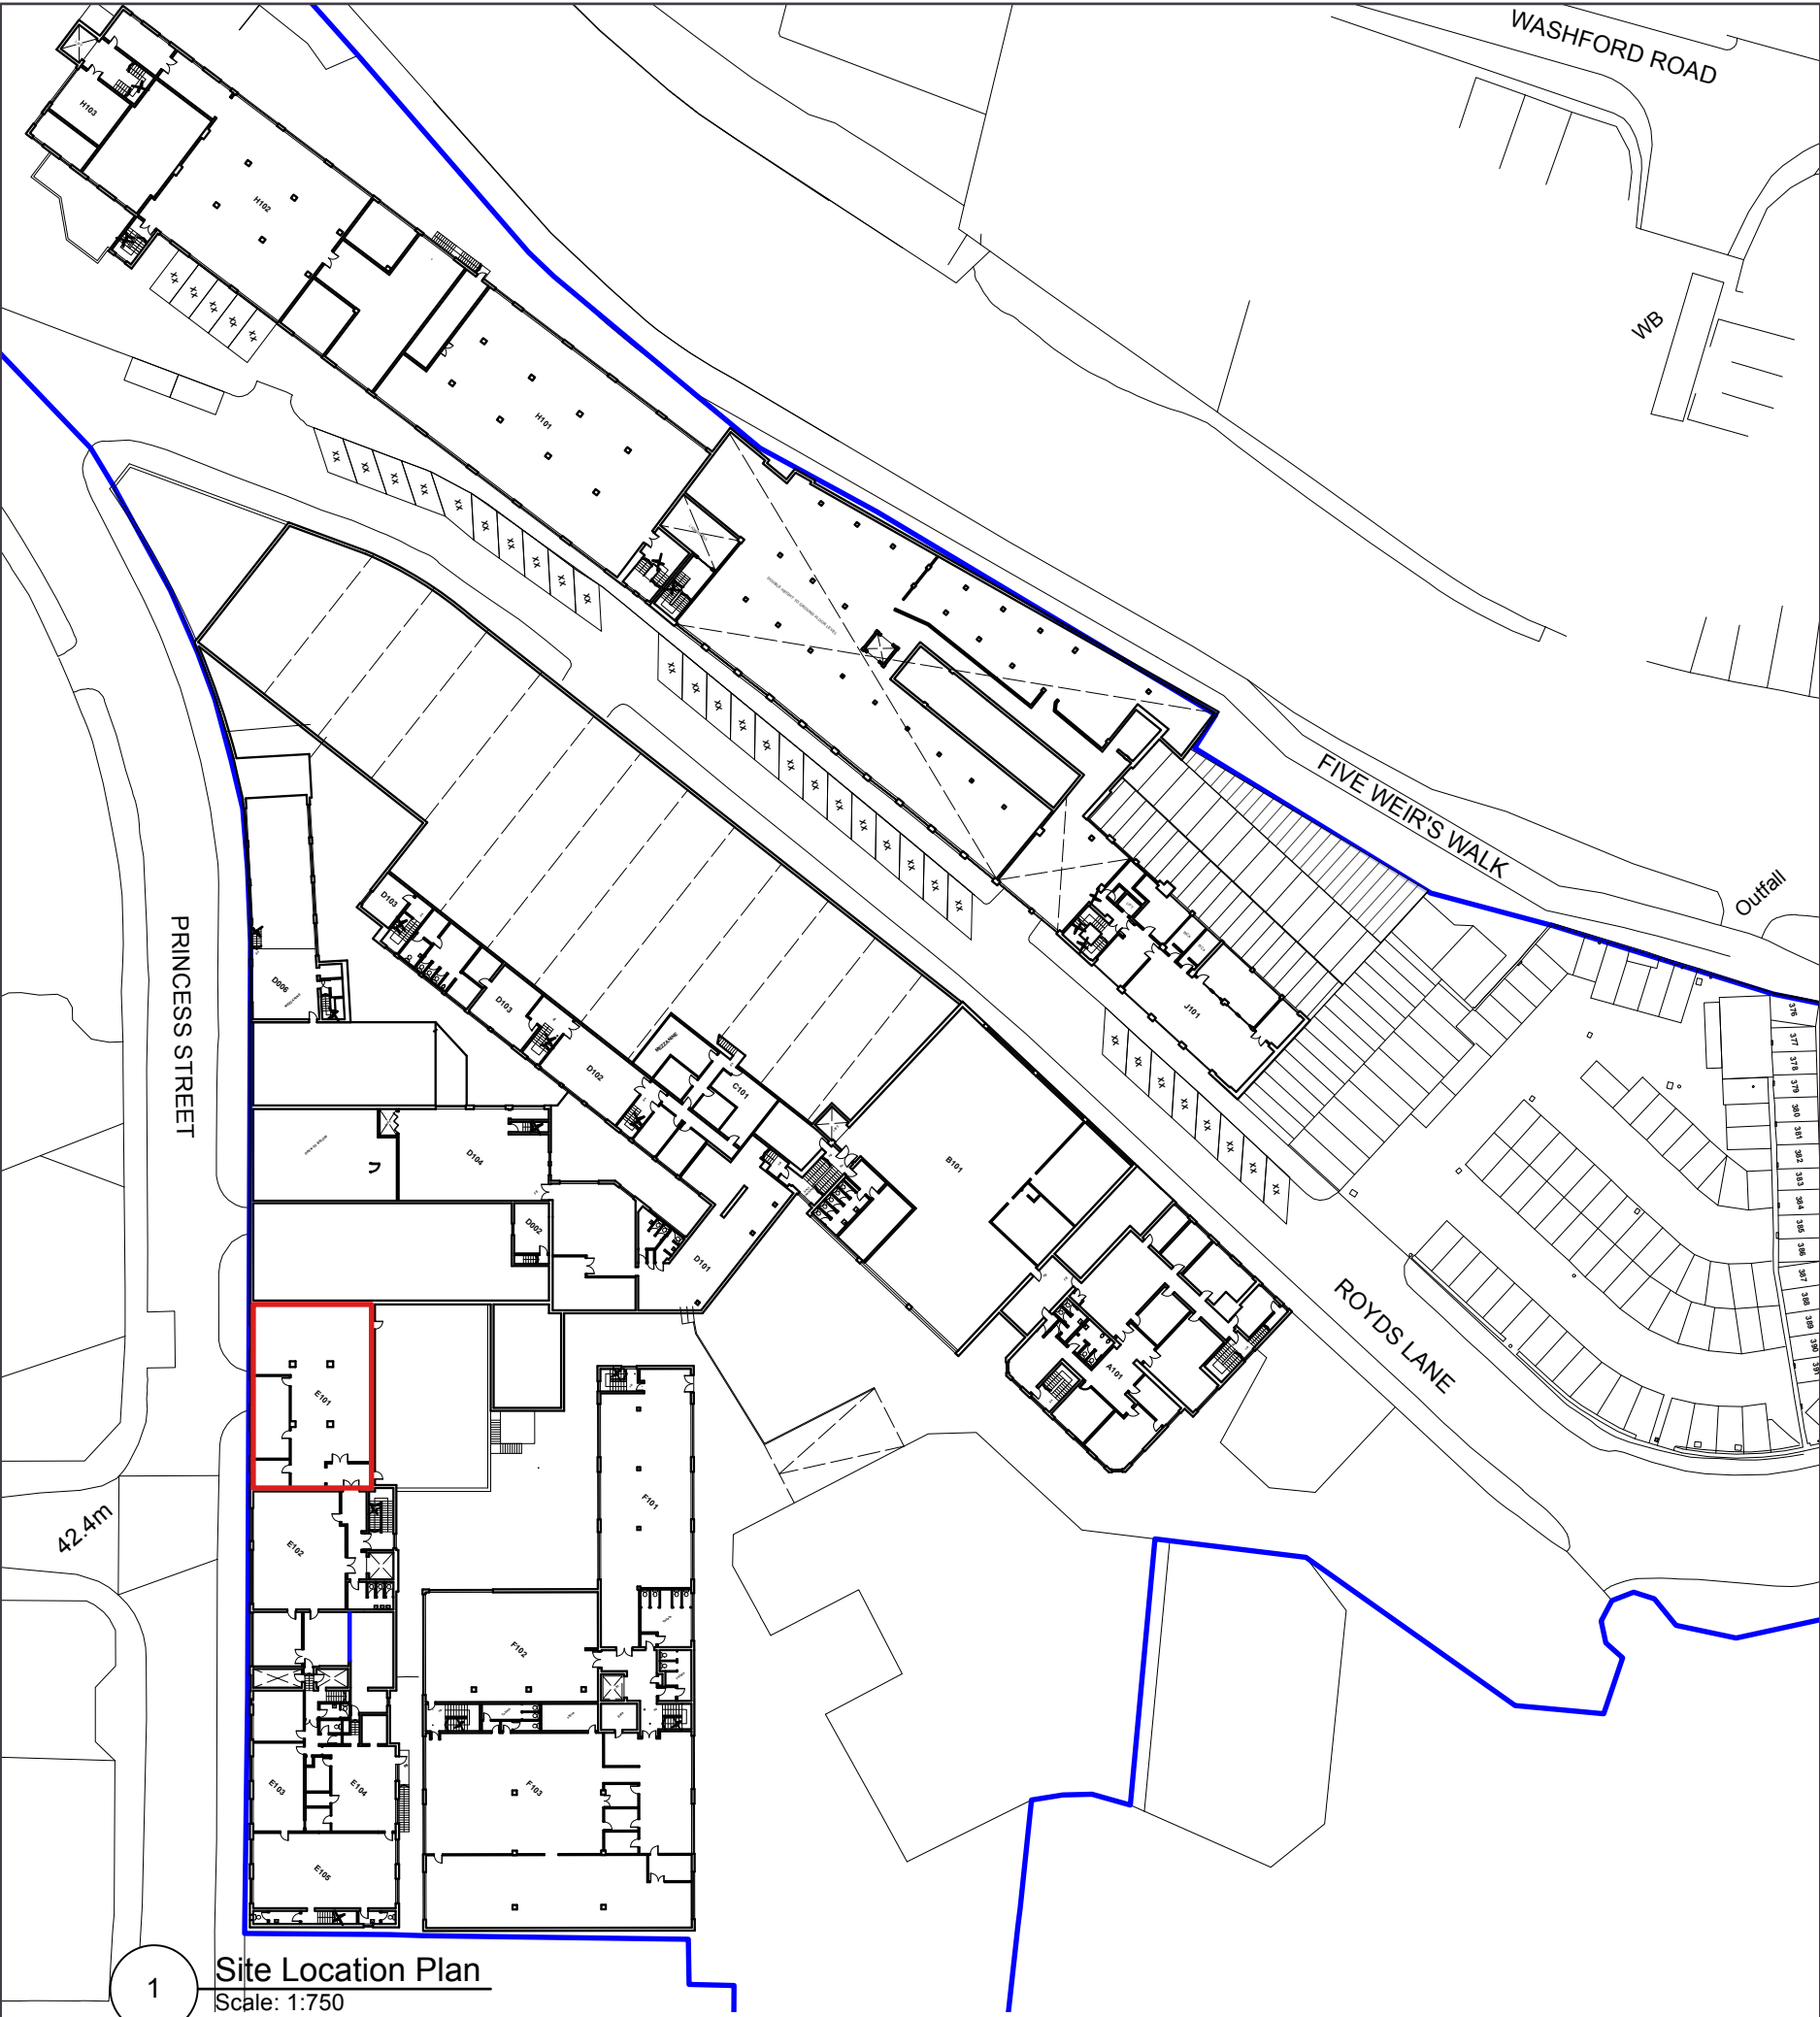


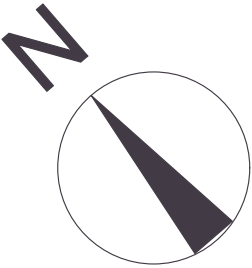

2 First Floor Plan
Scale: 1:100

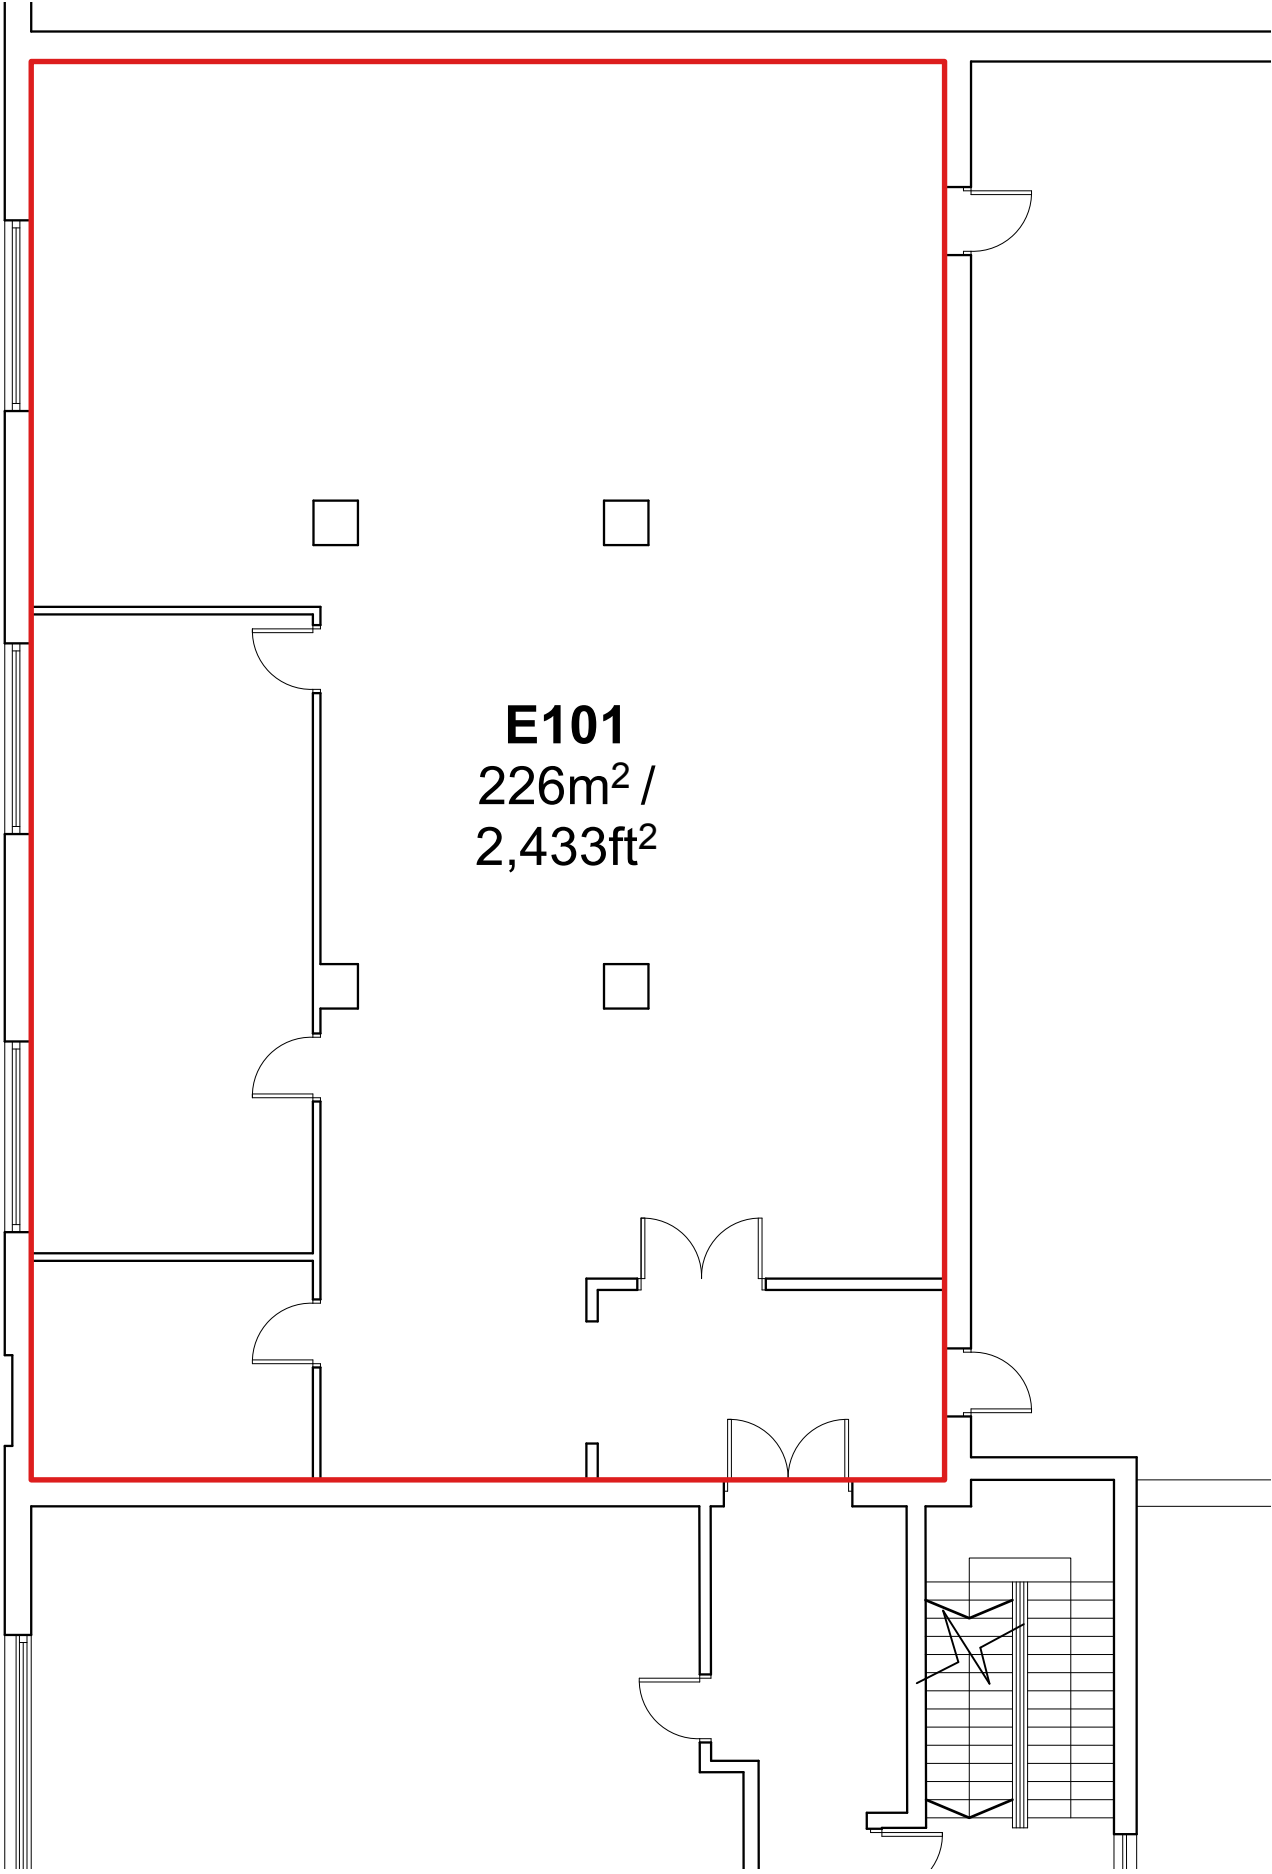

KEY

- SITE BOUNDARY
- UNIT DEMISE

Site	Royds Mill, Windsor Street		
Tenant	[VACANT]		
Drawing No.	E101	Drawing Type	Lease Plan
Block	E	Unit	101
Date	02/07/2025	Scale	1:100/750 @ A2

ROYDS MILL
BUSINESS
PARK