


Ground Floor

GIA = 5917 SqM
69603 SqFt

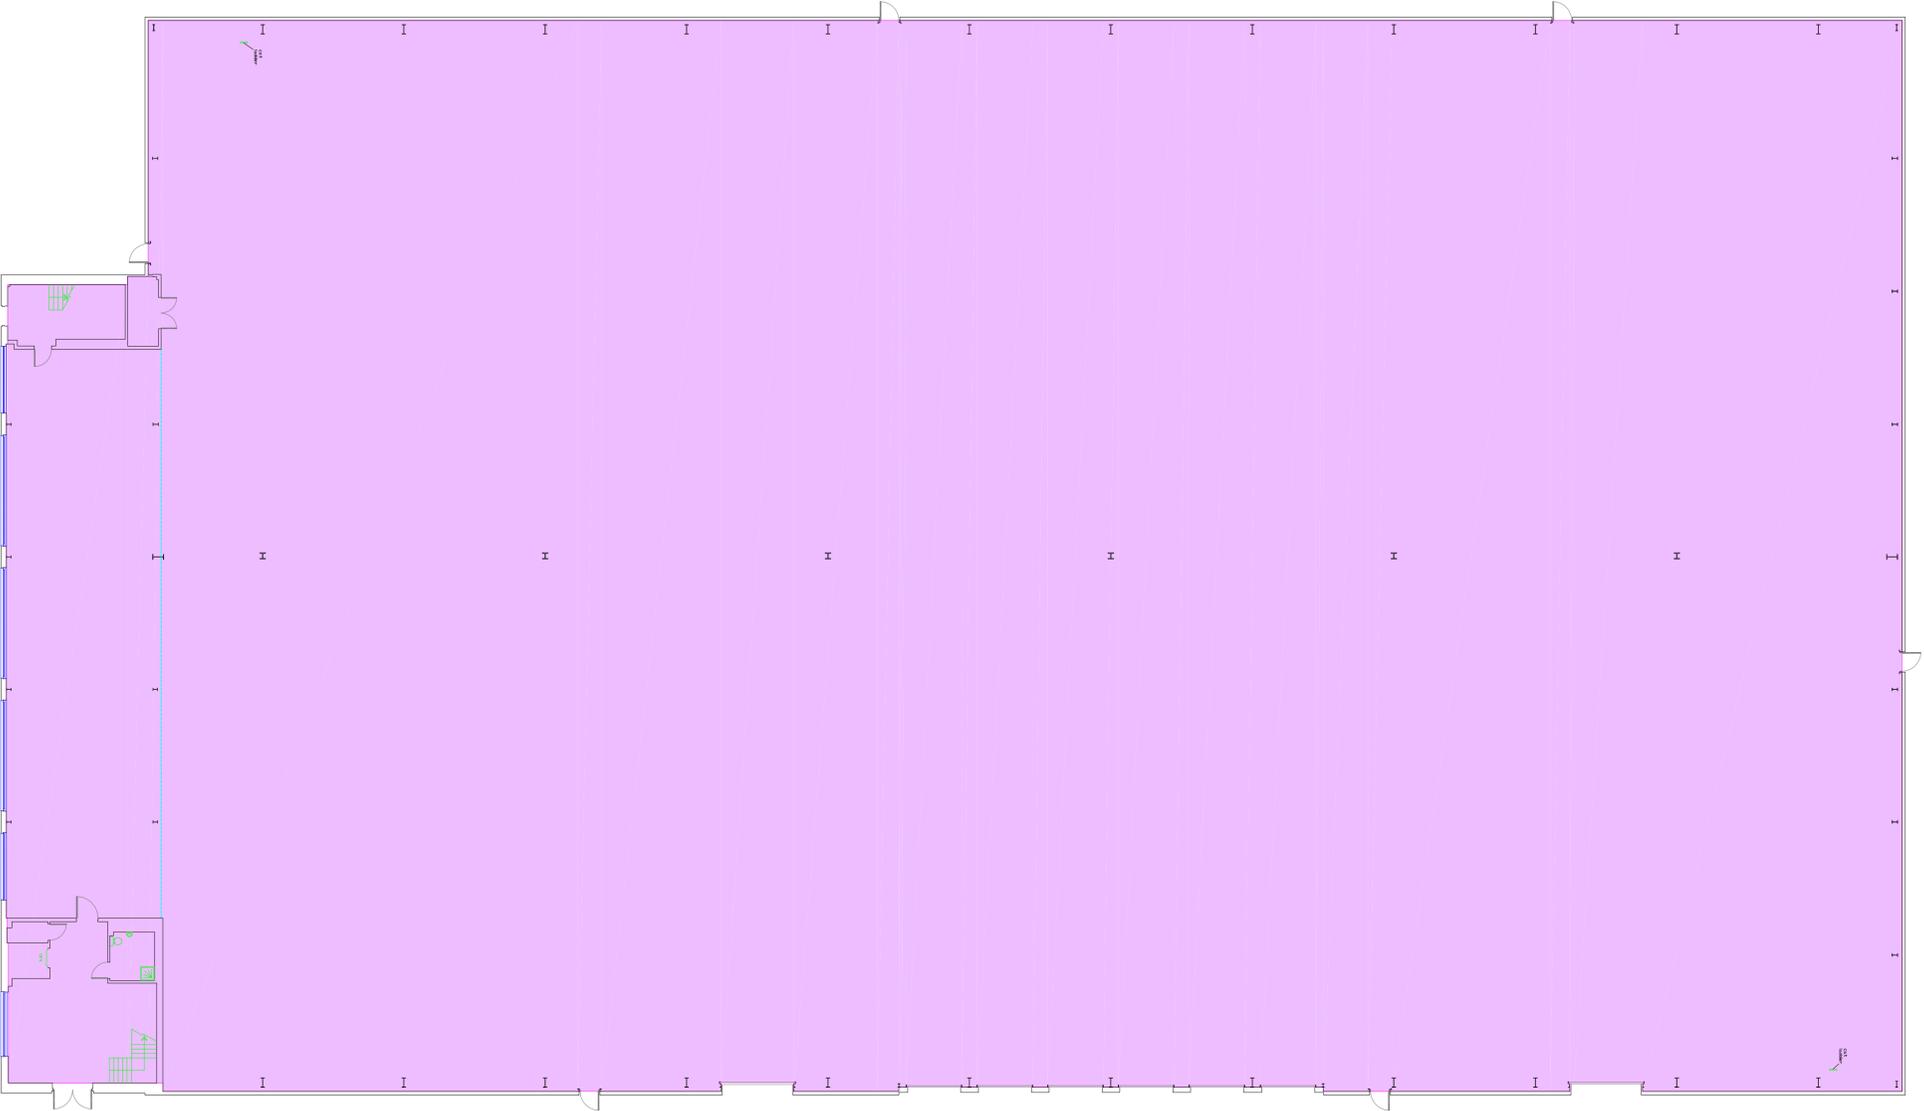

Bridge Industrial

Collett Way
Southall
UB2 4SE

Ross Laird


measured surveys
5 Lower King Street
Royston, Herts SG8 5AL
01763 249949
surveys@rosslaird.co.uk
www.rosslaird.co.uk

title: Floor Plans

ref: 3646-01

scale: 1:200 on A1


date: December 2023

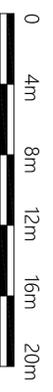

all dimensions taken to face of dry lining or wall cladding if applicable
drawings are not to scale and are for information only
drawings are not to be used for construction purposes
inaccessible areas will be shown using a broken line

First Floor

GIA = 3817 SqM
4111 SqFt

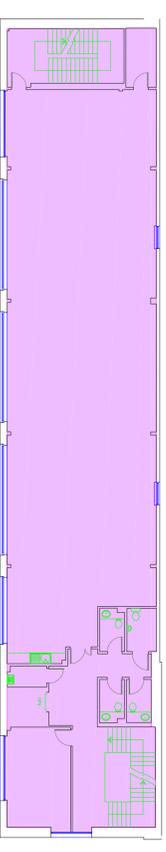

Second Floor

GIA = 3817 SqM
4107 SqFt

Roof access

