




Notes:

1. Drawing to be read in conjunction with a full set of drawings, schedules, specifications and information from Structural Engineer & other Consultants.
2. Contractor to refer all discrepancies to Architect.
3. Pre-construction documentation for costing/contract purposes only. Unless marked 'For Construction' drawings are not to be used for Construction.
4. Contractor to check all dimensions on site before production of any Shop Drawings, fabrication and commencement on site.

ANIKO.architect

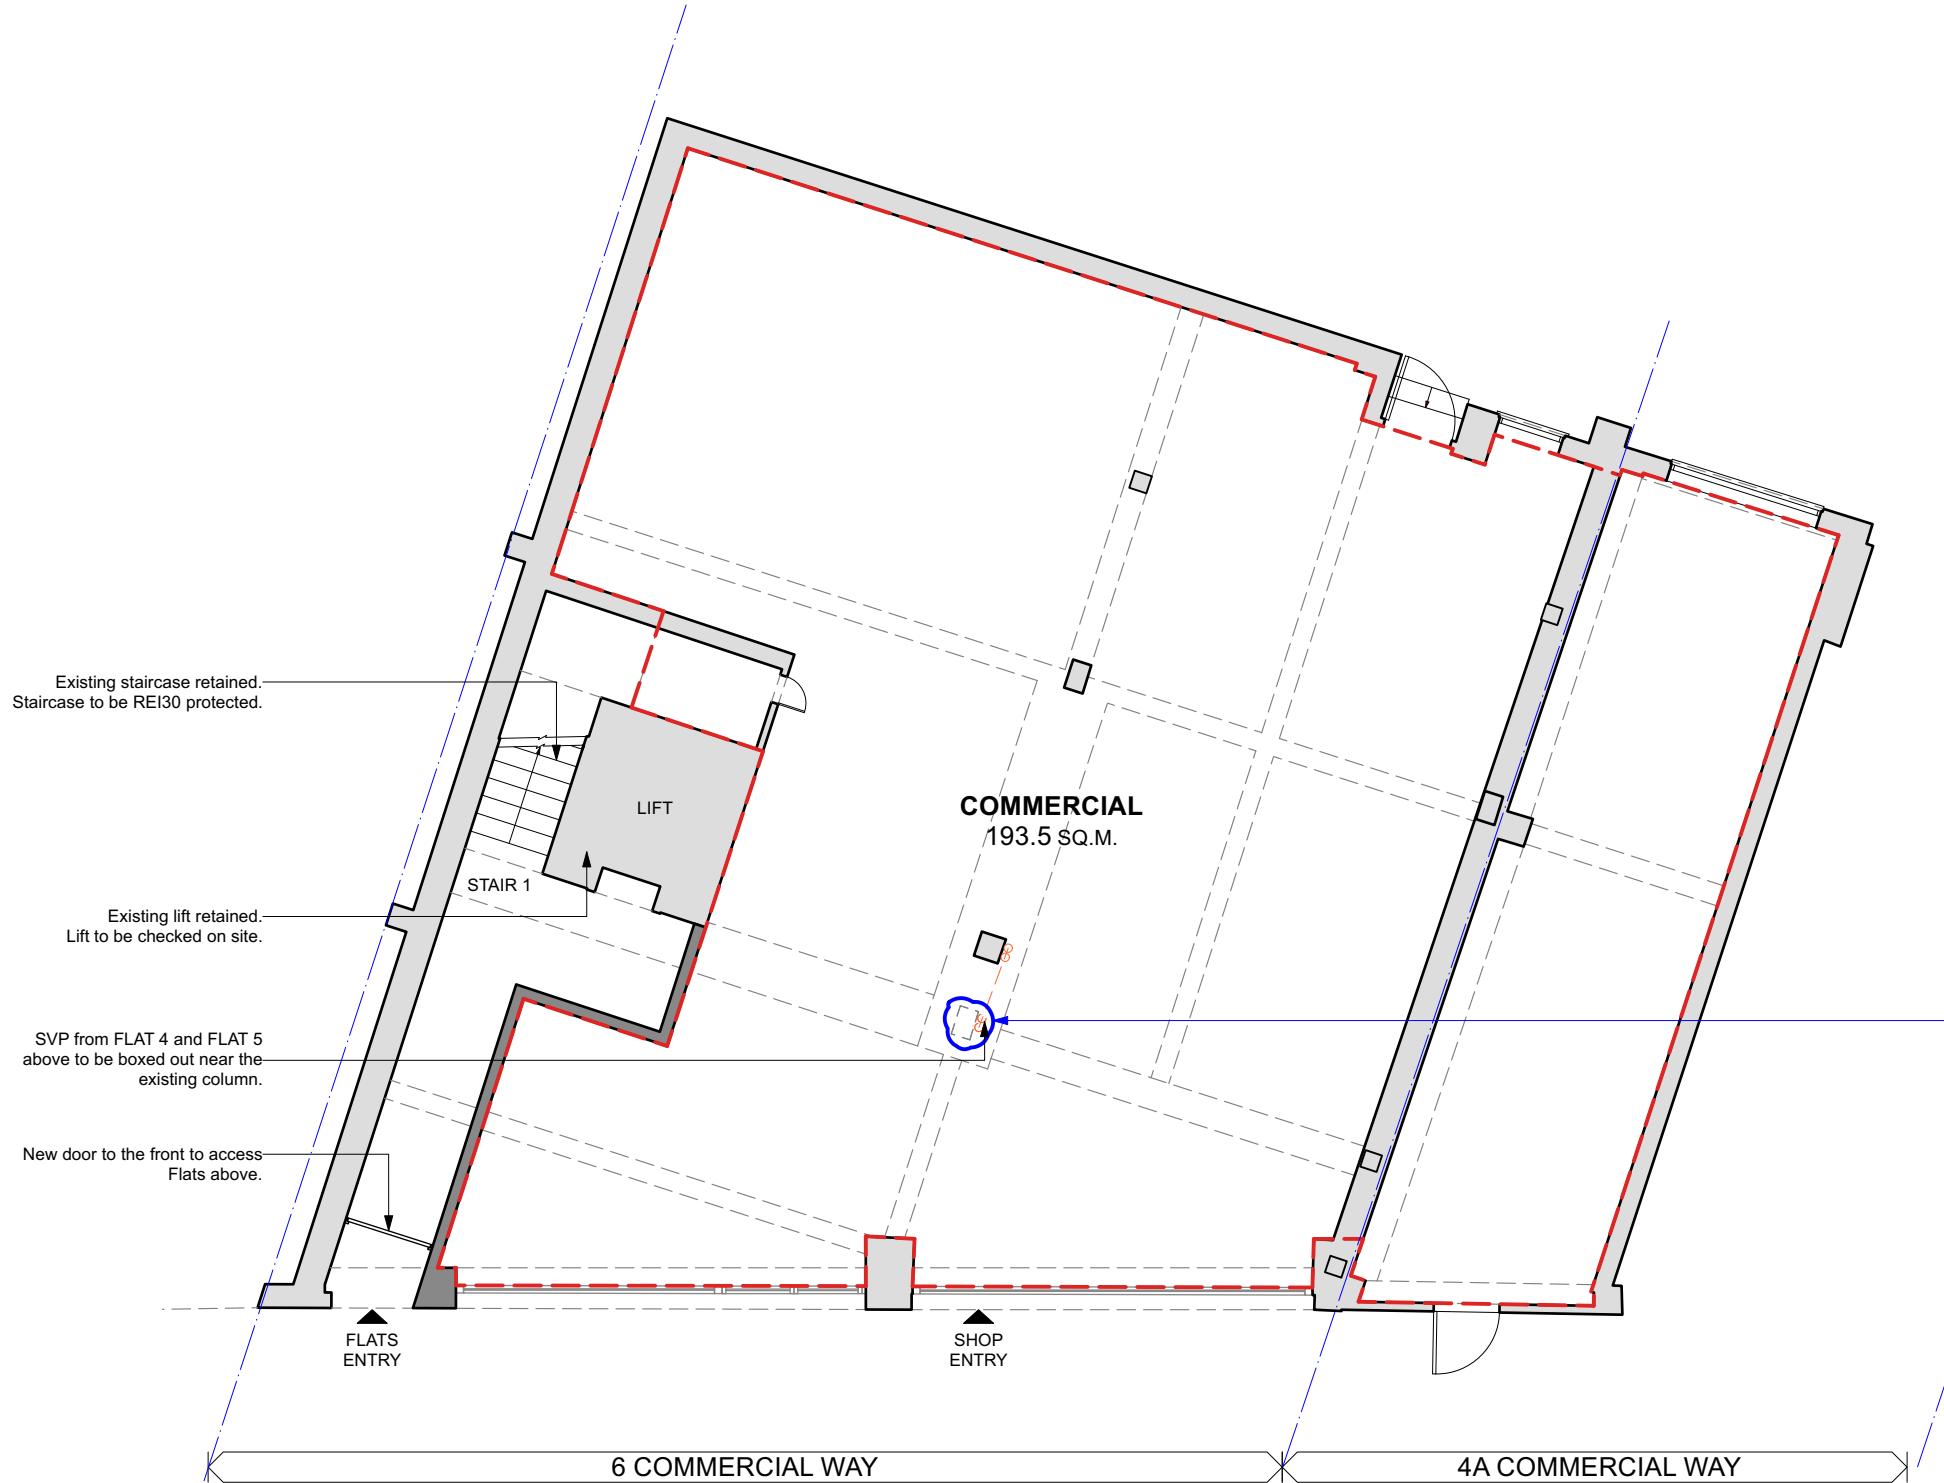

1

PROPOSED GROUND FLOOR PLAN - OPTION B

Scale: 1:100

No.	Date	Issue Notes
Project ID		
2502		
Project Title		
COMMERCIAL WAY, WOKING		
Sheet Title		
PROPOSED GROUND FLOOR PLAN		
Date		
25/01/2026		
Scale		
1:1		
Sheet No.		
020 B		Rev. No.