

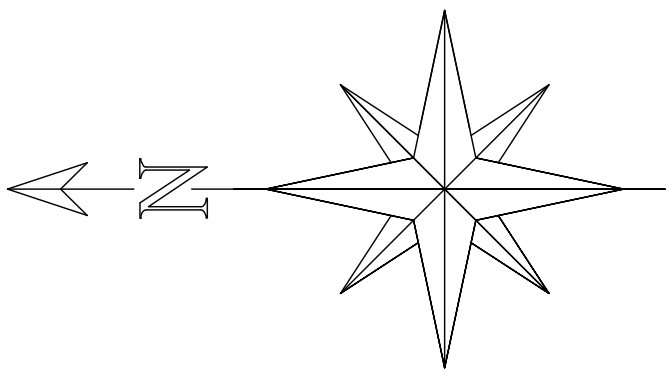
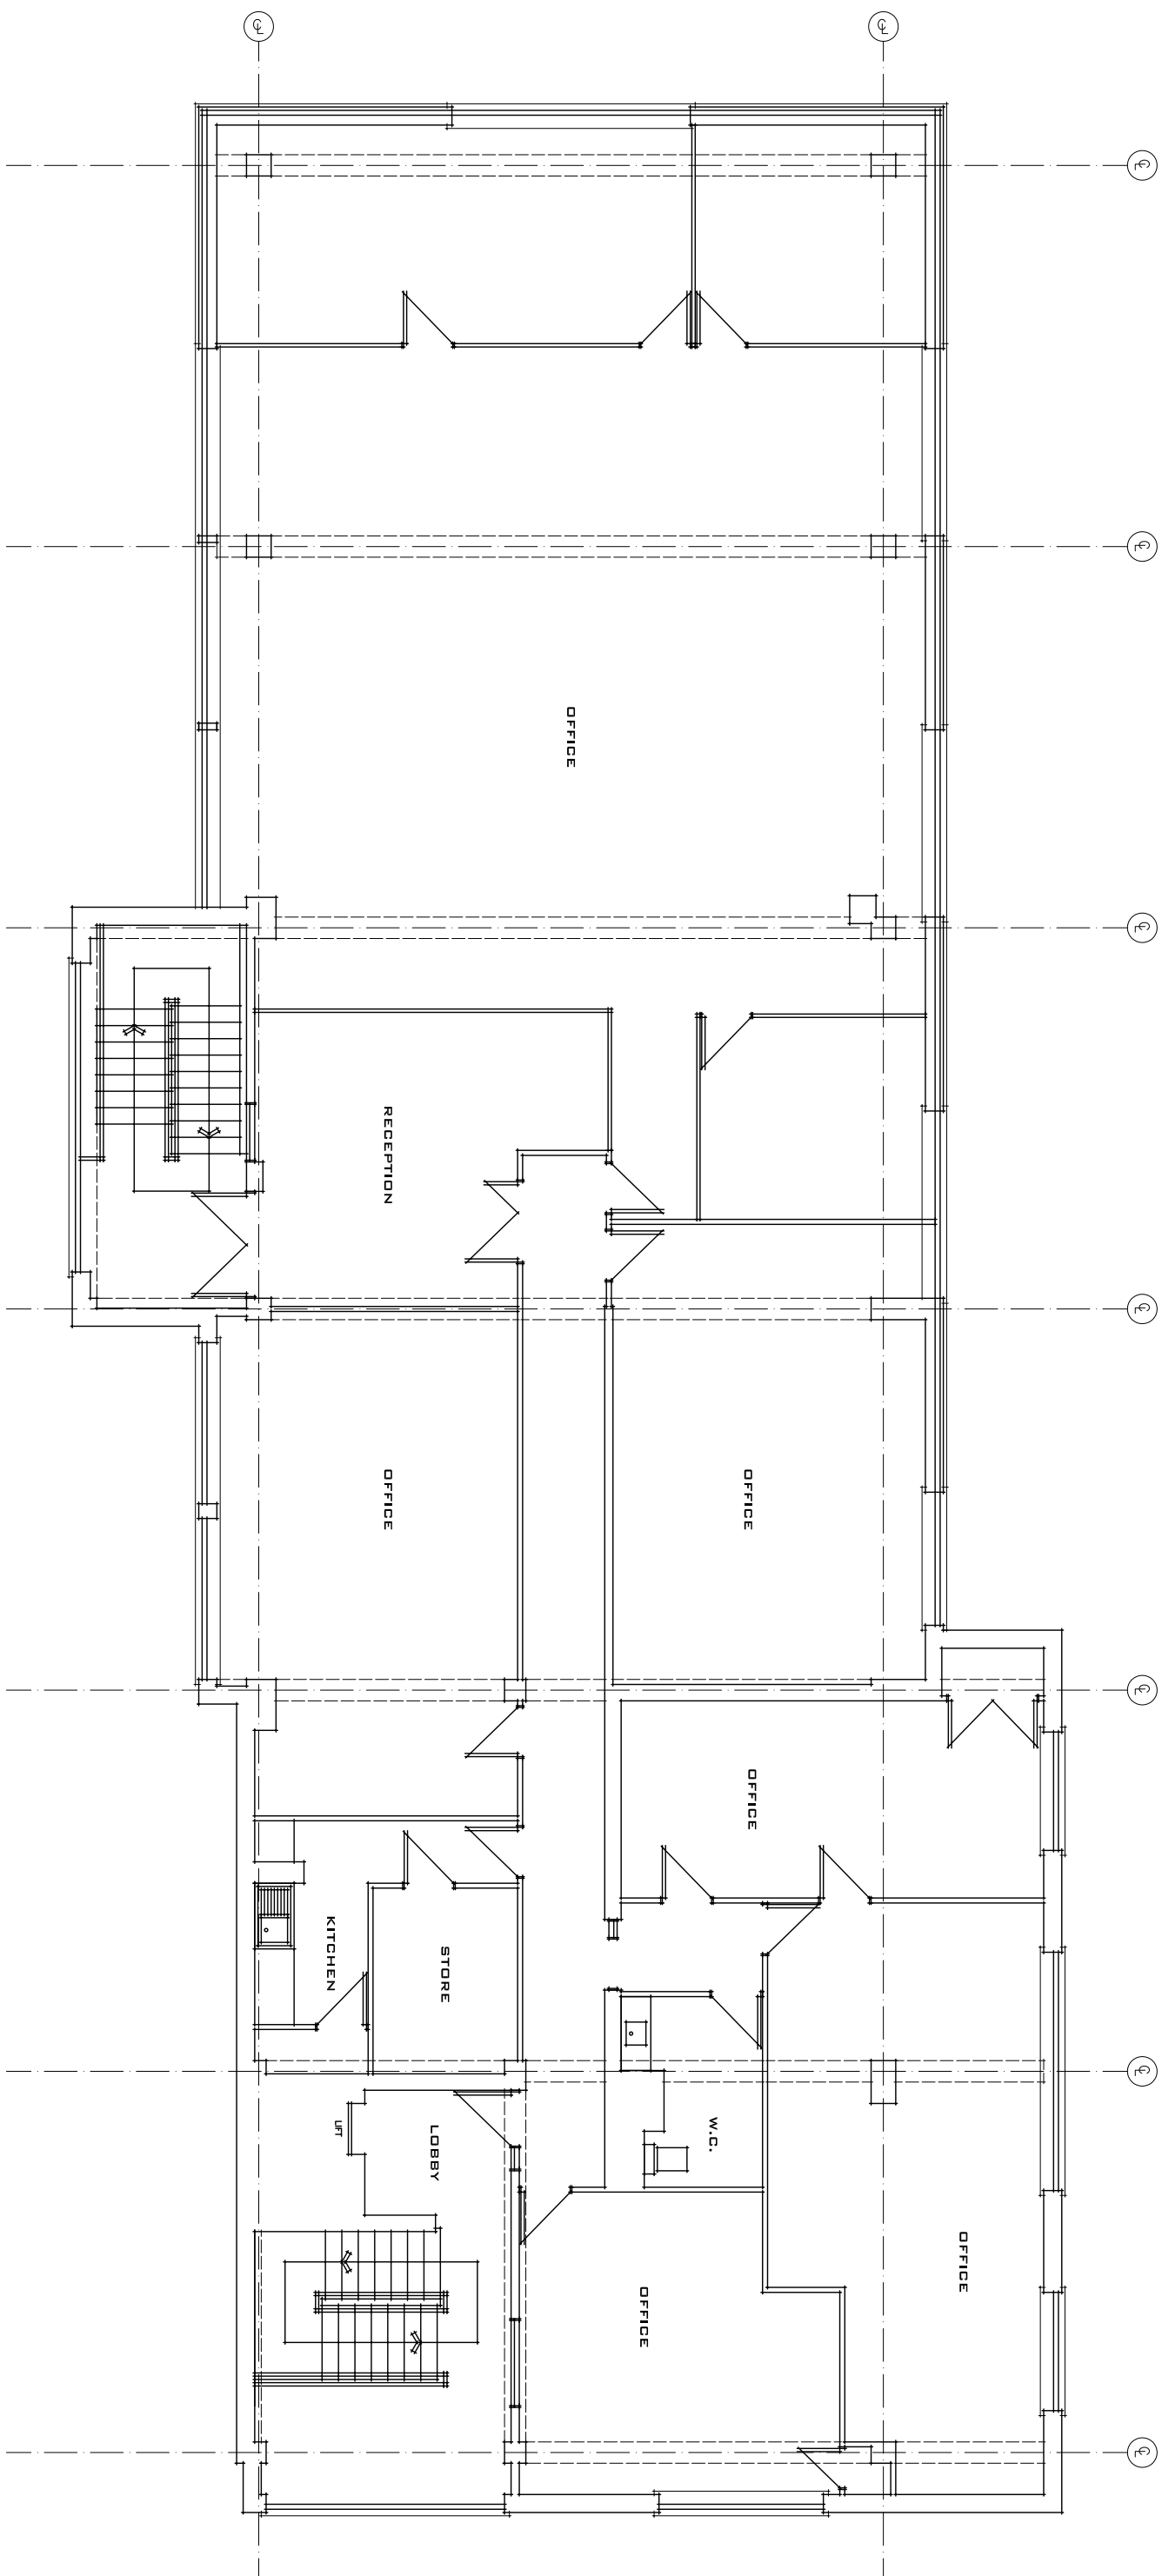


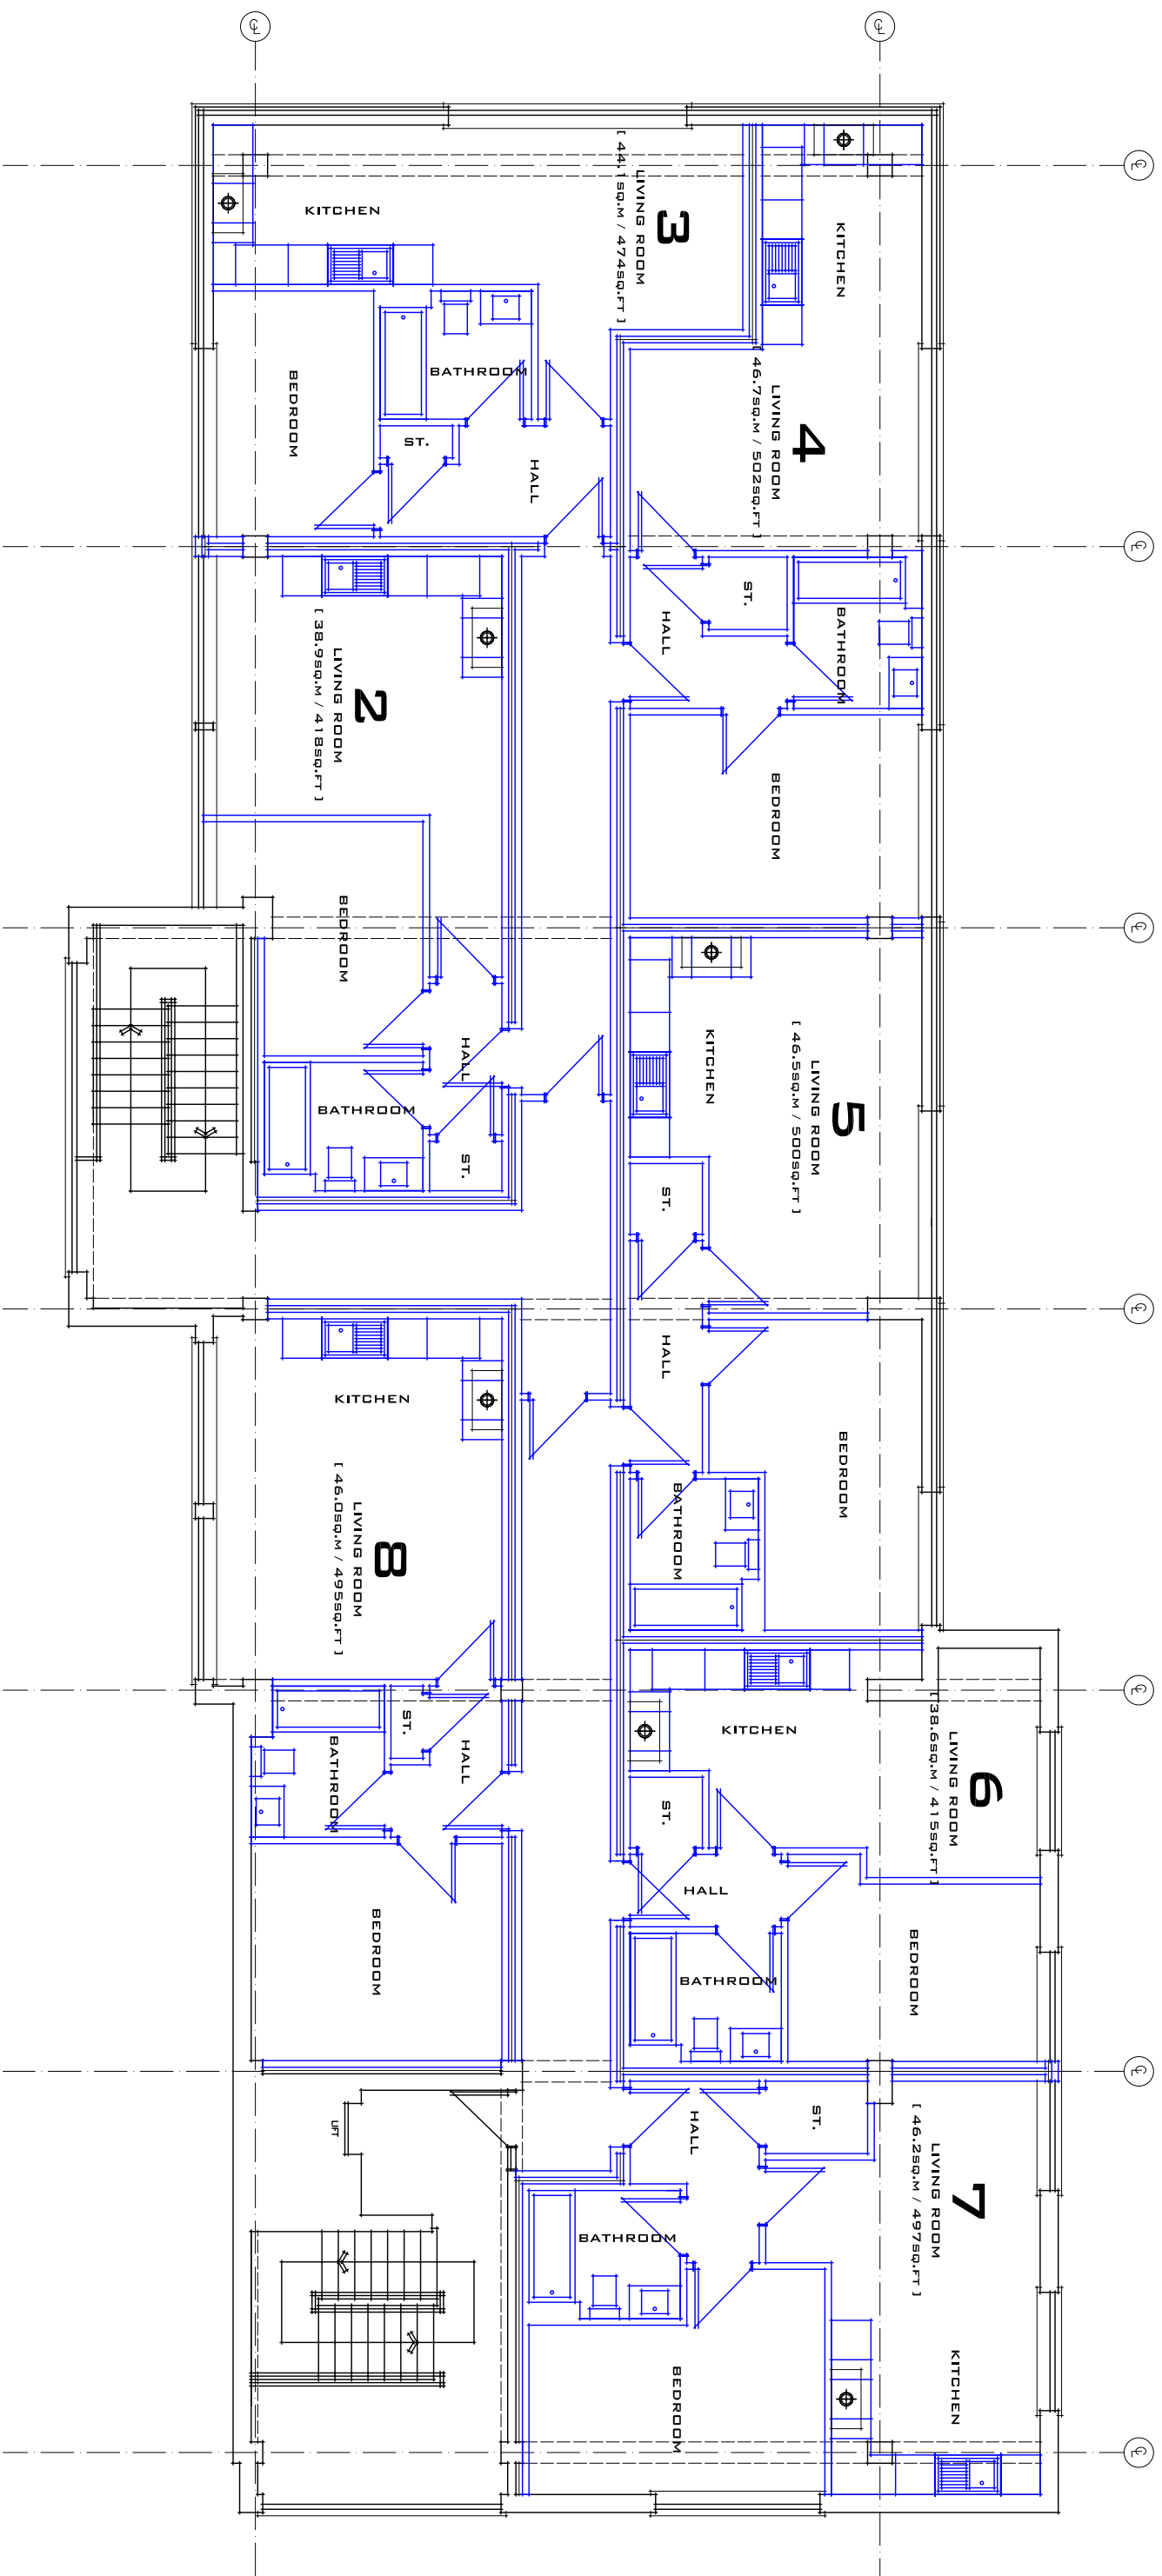

REVISIONS	

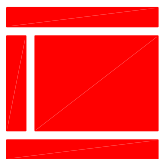

SJM ARCHITECTURAL LIMITED
 7, THE WINDMILL BUILDING
 SUITE 110, HOUSE
 114 SILVER STREET
 TAYWORTH
 SOMERSET
 BA29 7NH
 T: 01827 55503
 E: INFO@HOMEWOODDESIGN.CO.UK
 W: WWW.HOMEWOODDESIGN.CO.UK

CLIENT:
PAUL WHITE ASSOCIATES

PROJECT:
**1 WARWICK STREET
LEAMINGTON SPA**

DRAWING TITLE:
**EXISTING / PROPOSED
2ND FLOOR PLANS**

PLANNING DRAWING

SCALE	CHECKED
1:100@A1	
DATE	DRAWN BY
JULY.2013	SM

DWG NO	02	REV.
641		-