




Location Plan
Scale 1:1250

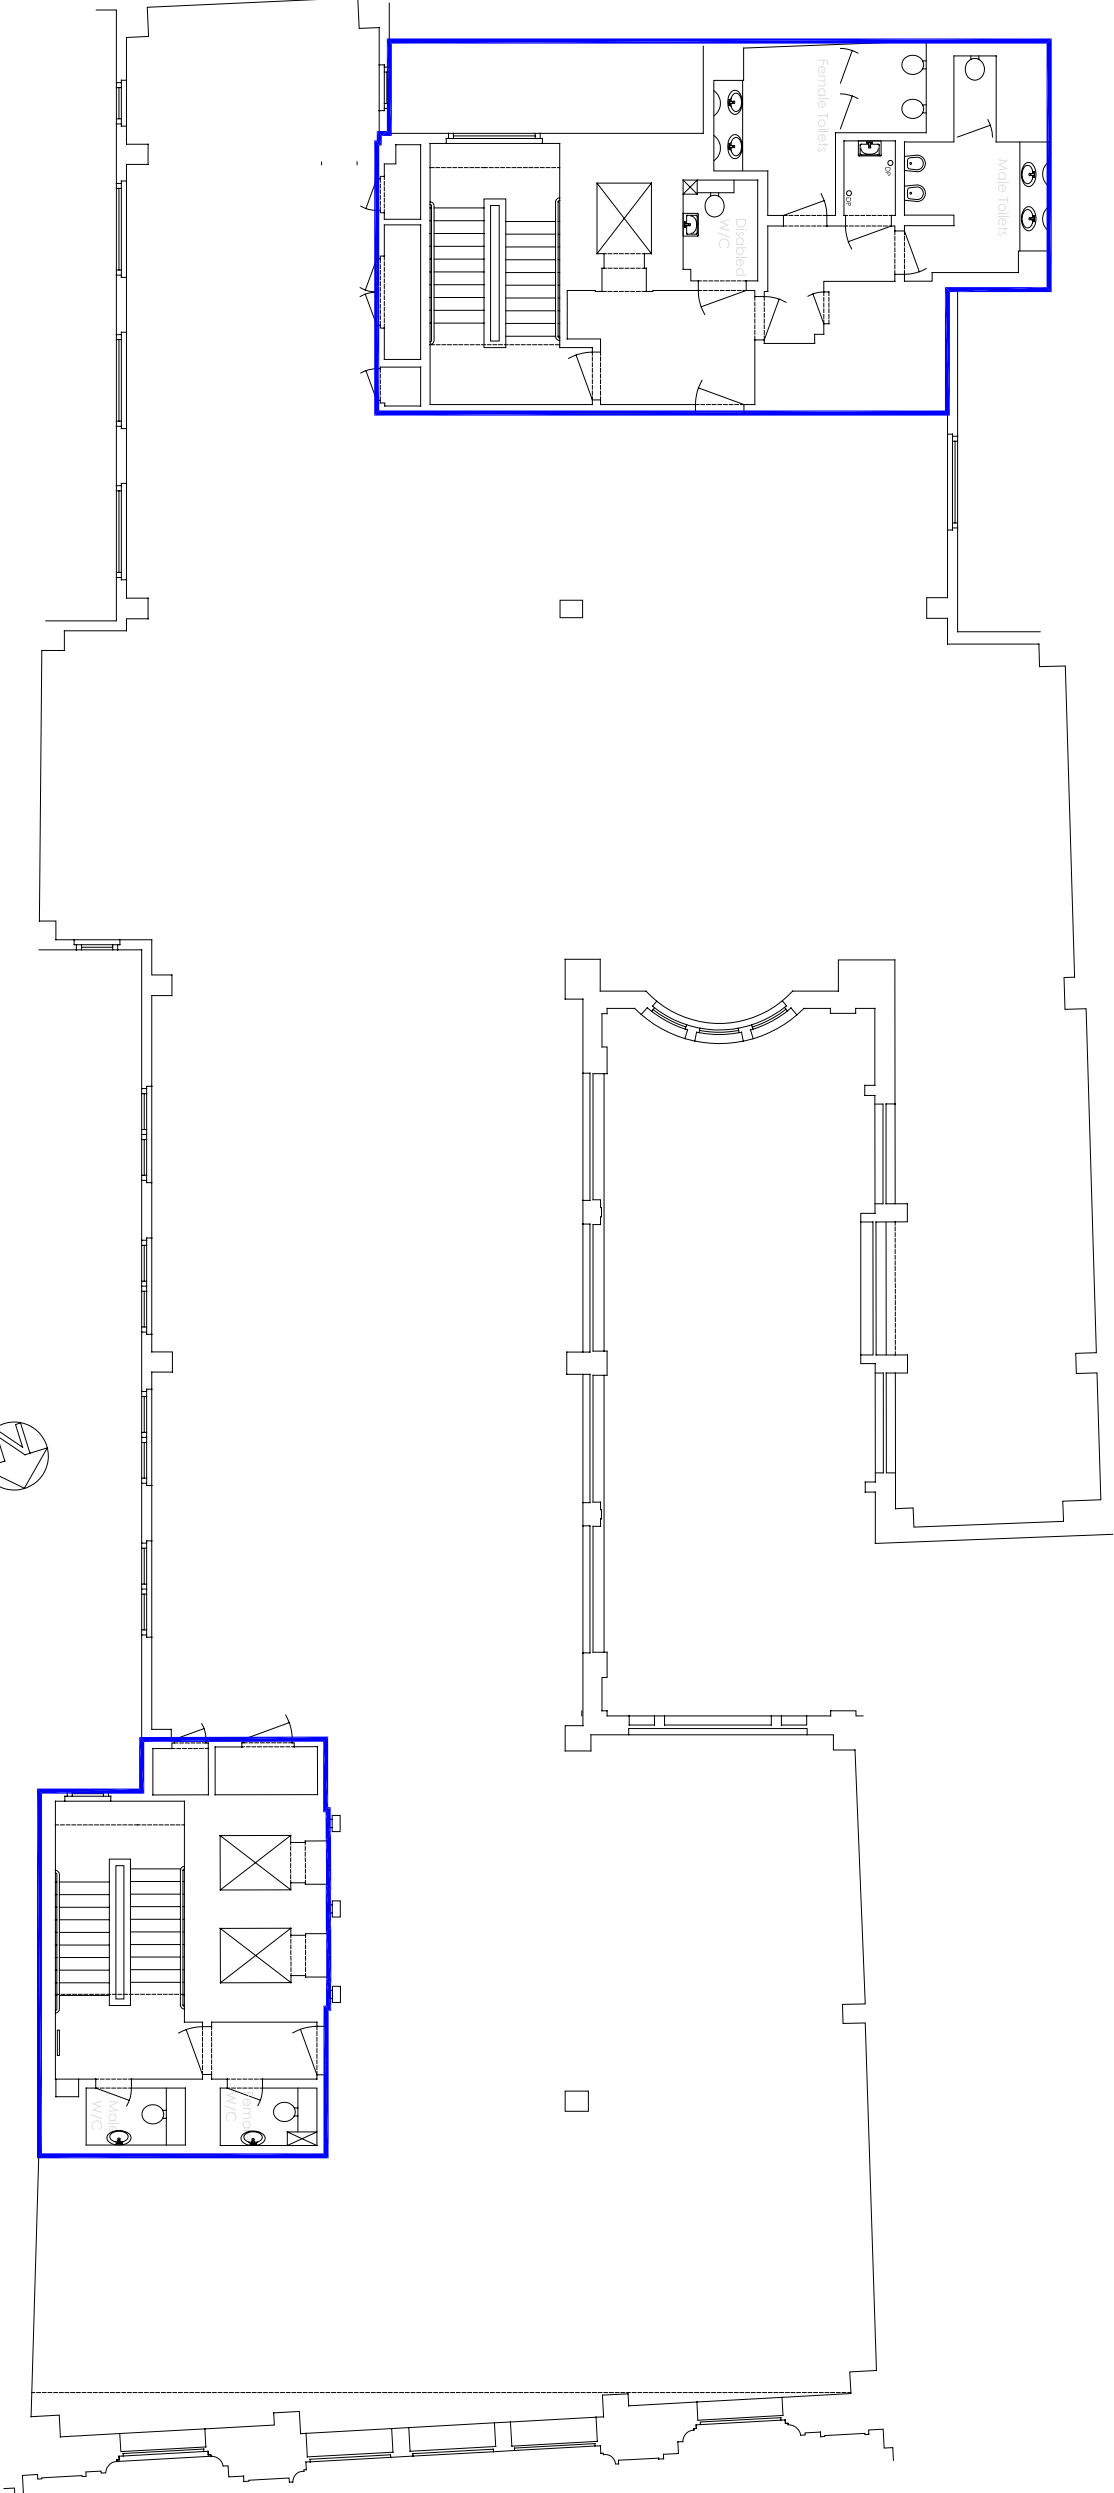

Third Floor
Scale 1:150

NOTES:

1. DO NOT scale from this drawing. Use figured dimensions only.
2. ALL dimensions are in millimetres unless stated otherwise.
3. The Contractor is to check drawings and to verify ALL dimensions on site before commencing any work or making any shop drawings. ANY discrepancies are to be notified to ATIS REAL immediately.
4. This drawing is the property of ATIS REAL. Copyright is reserved by them and the drawing is issued on the condition that it is not copied, reproduced, retained or disclosed to any unauthorised person, either wholly or in part, without the consent in writing of ATIS REAL.
5. All work is to be carried out in accordance with the current Building Regulations.

No	Revision	Date	Init

Atisreal

90 Chancery Lane
London WC2A 1EU
Telephone: 020 7338 4000
CAD@atisreal.com
www.atisreal.com

Job title
Crown Court Property London Ltd
1 Crown Court
Cheapside
London, EC2V 6LR

Dwg title
Third Floor Plan
Deed of Variation Plan 5

Checked	MTR	Ref	Deed_3FL.dwg
Drawn	CSB	Dwg No	052077/05
Scale	As Shown @ A3		
Date	13.03.06	Revision	