
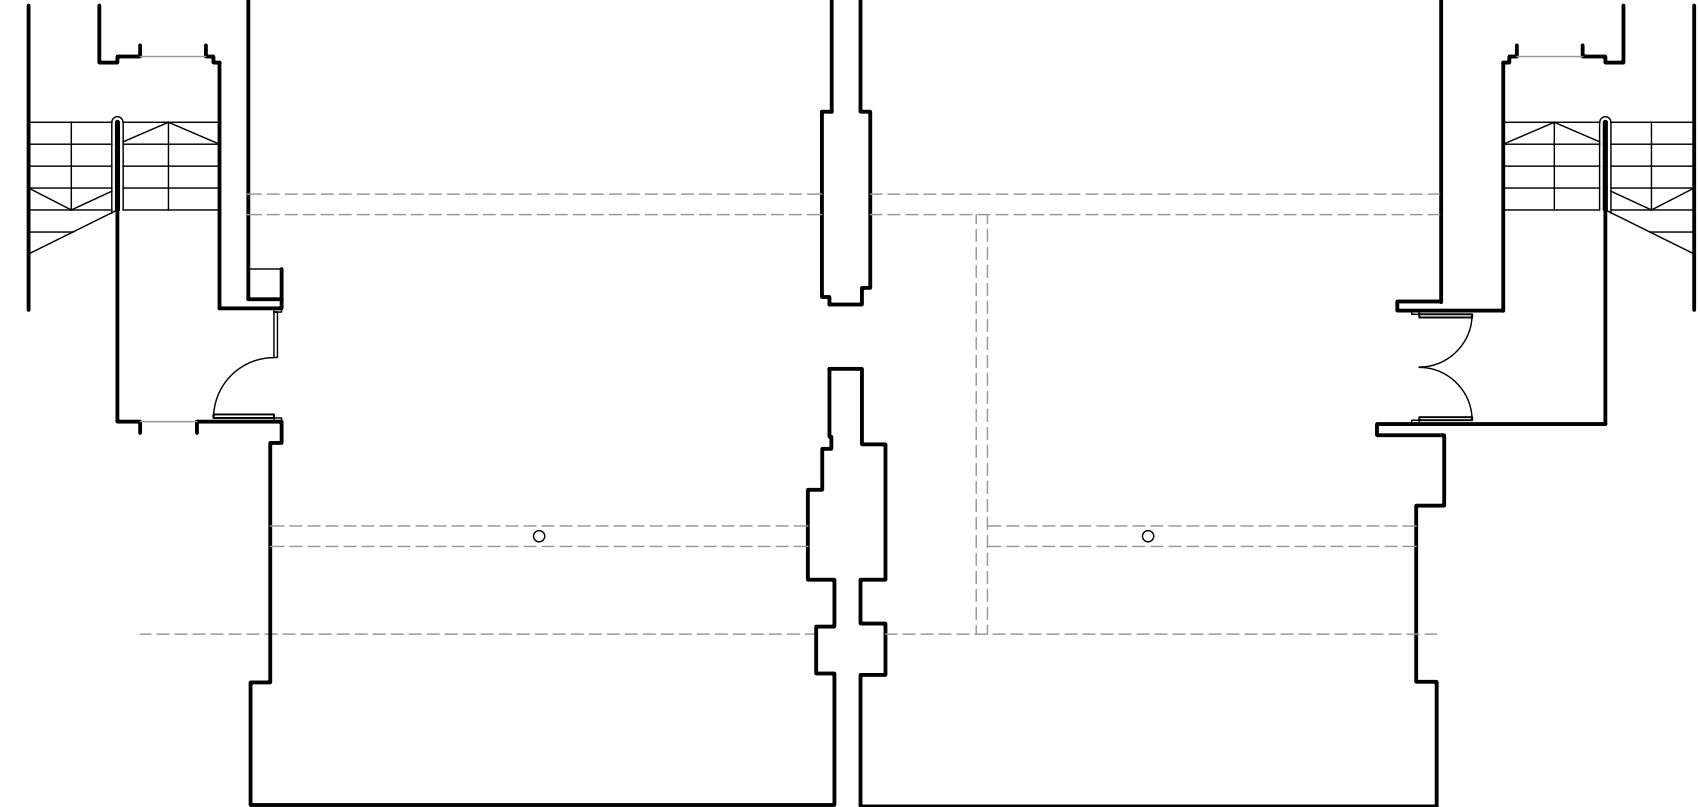


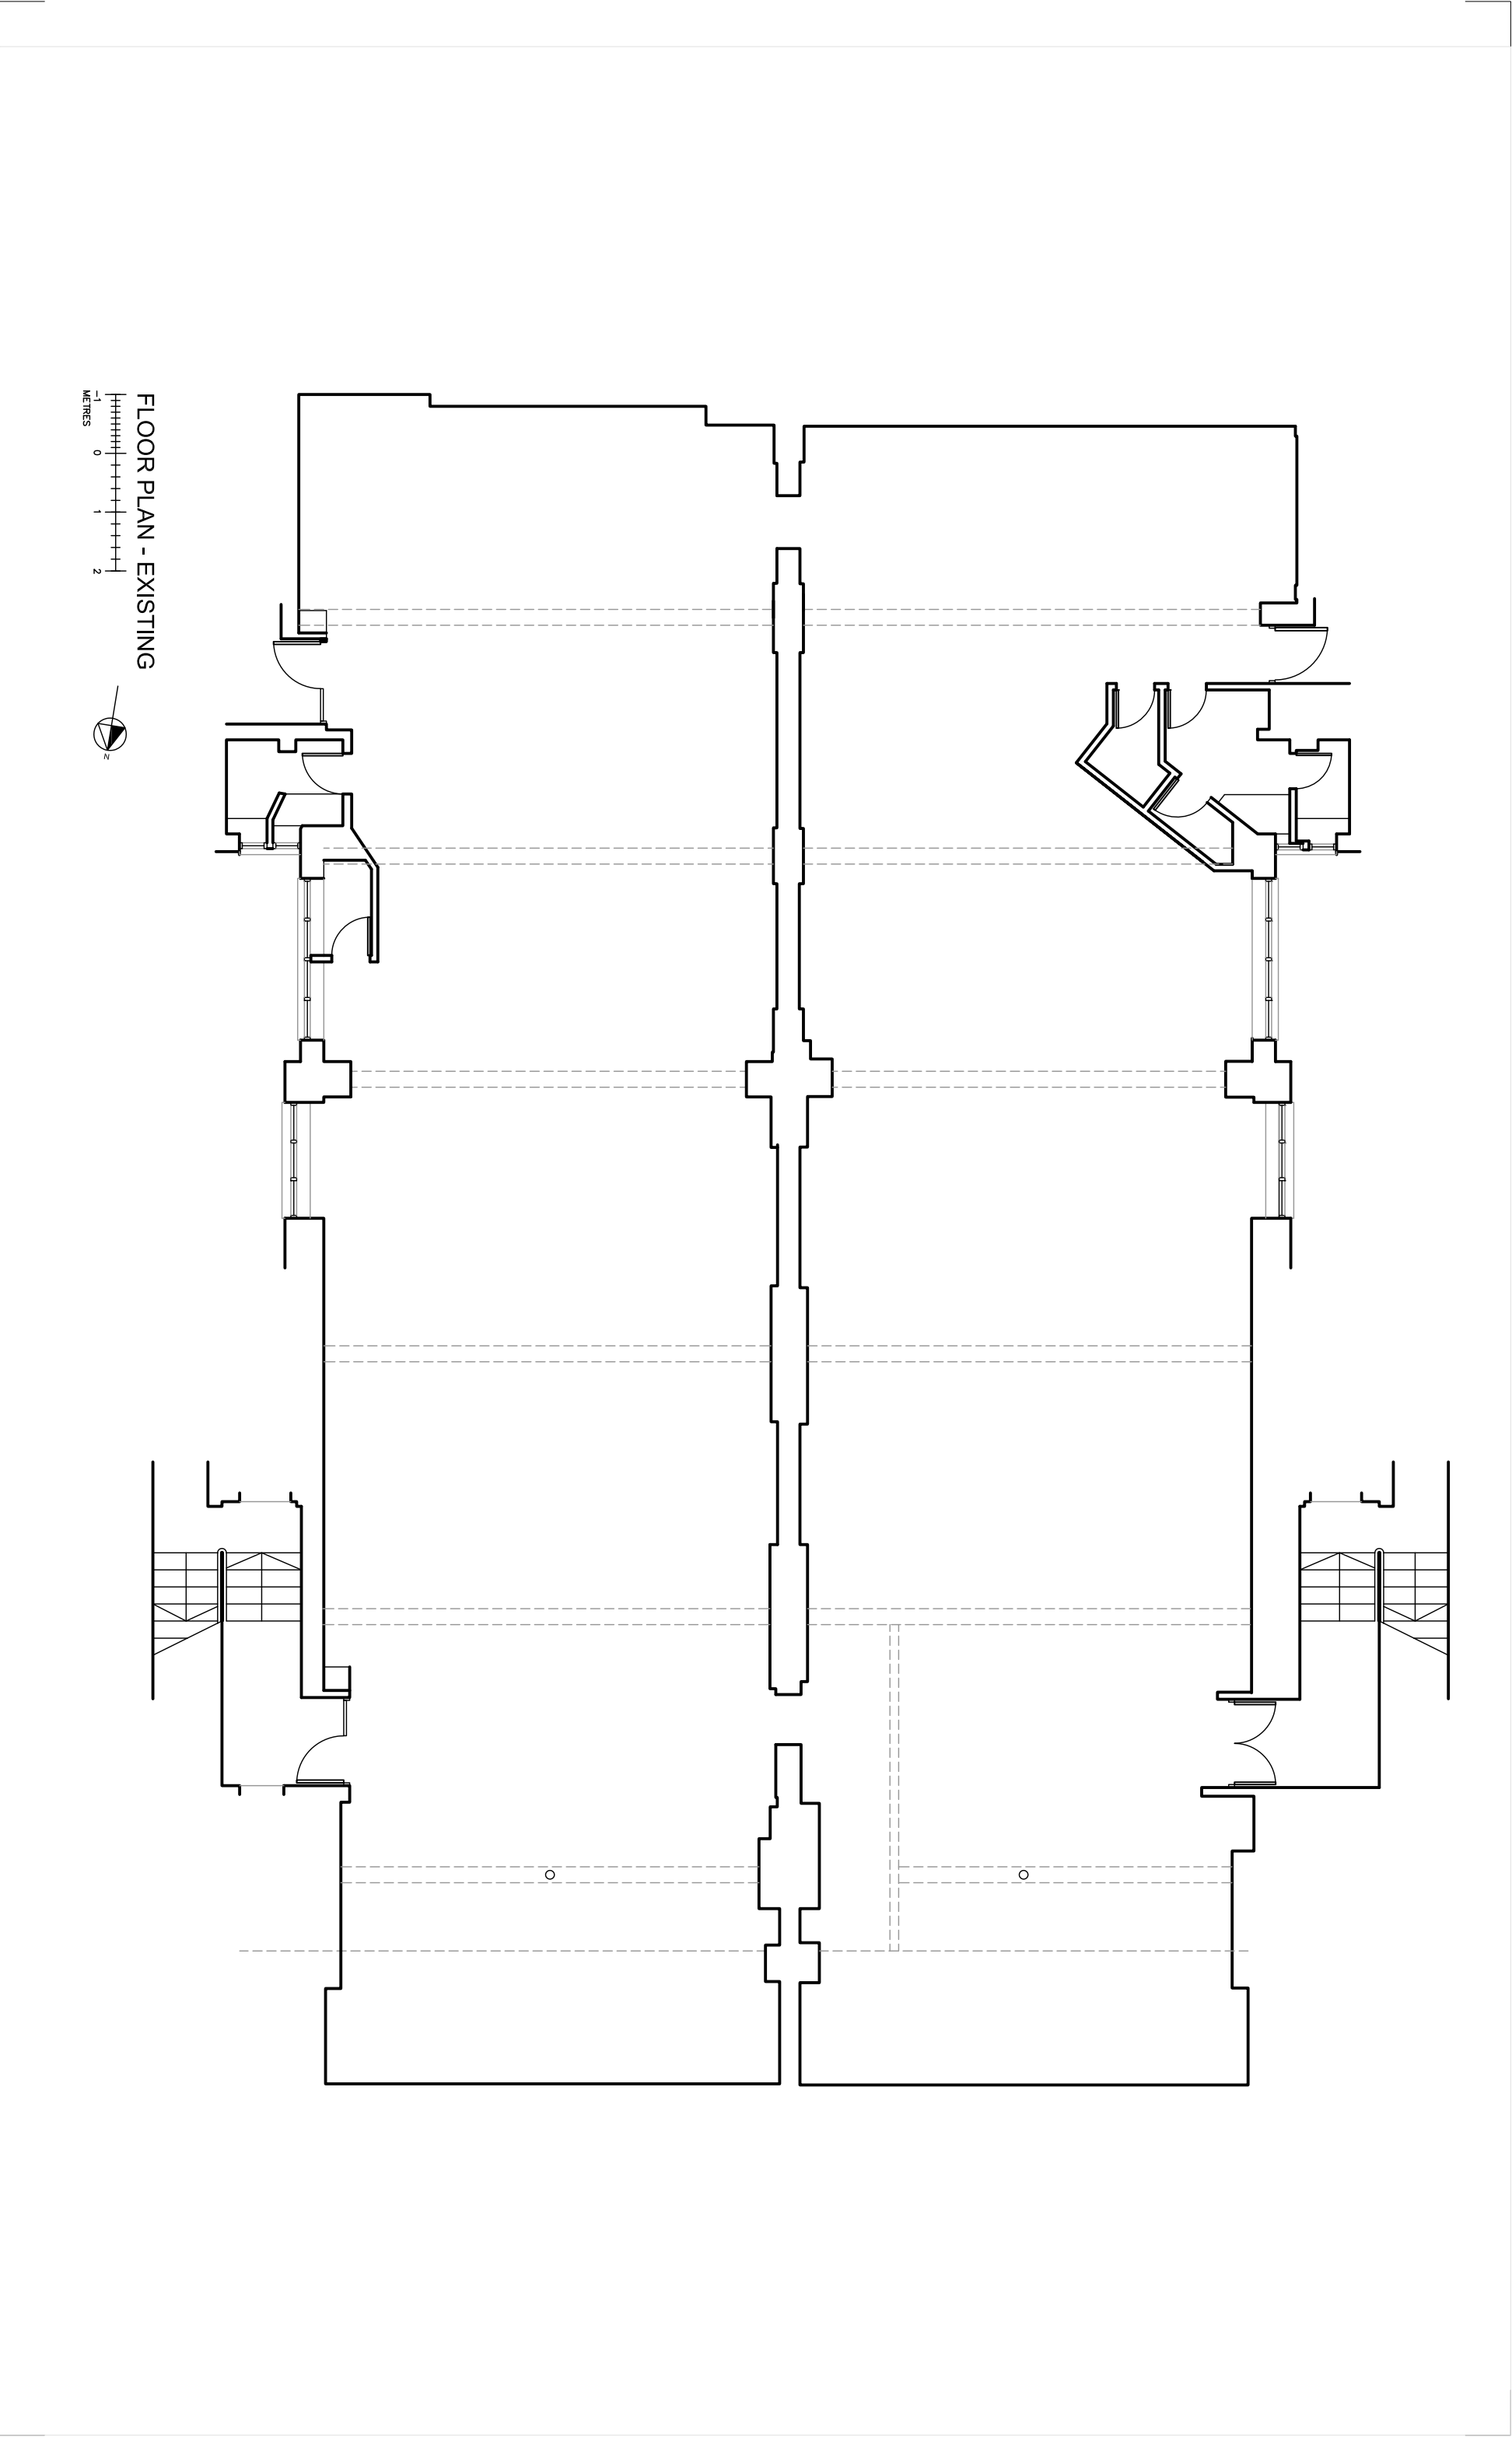

SALT
+ WHITE

128C BUSINESS DESIGN CENTRE
UPPER STREET, LONDON. N1 0QH
020 7490 4862
www.saltwhite.co.uk

Revisions:
- -

Client:
Project:
Drawing:
Date:

STUDIOPOW
72-74 MARGARET STREET, LONDON. W1
FLOOR PLANS - EXISTING
APR-23

Status:
Scale:
Drawing No:

1:100@A3
0490-001