
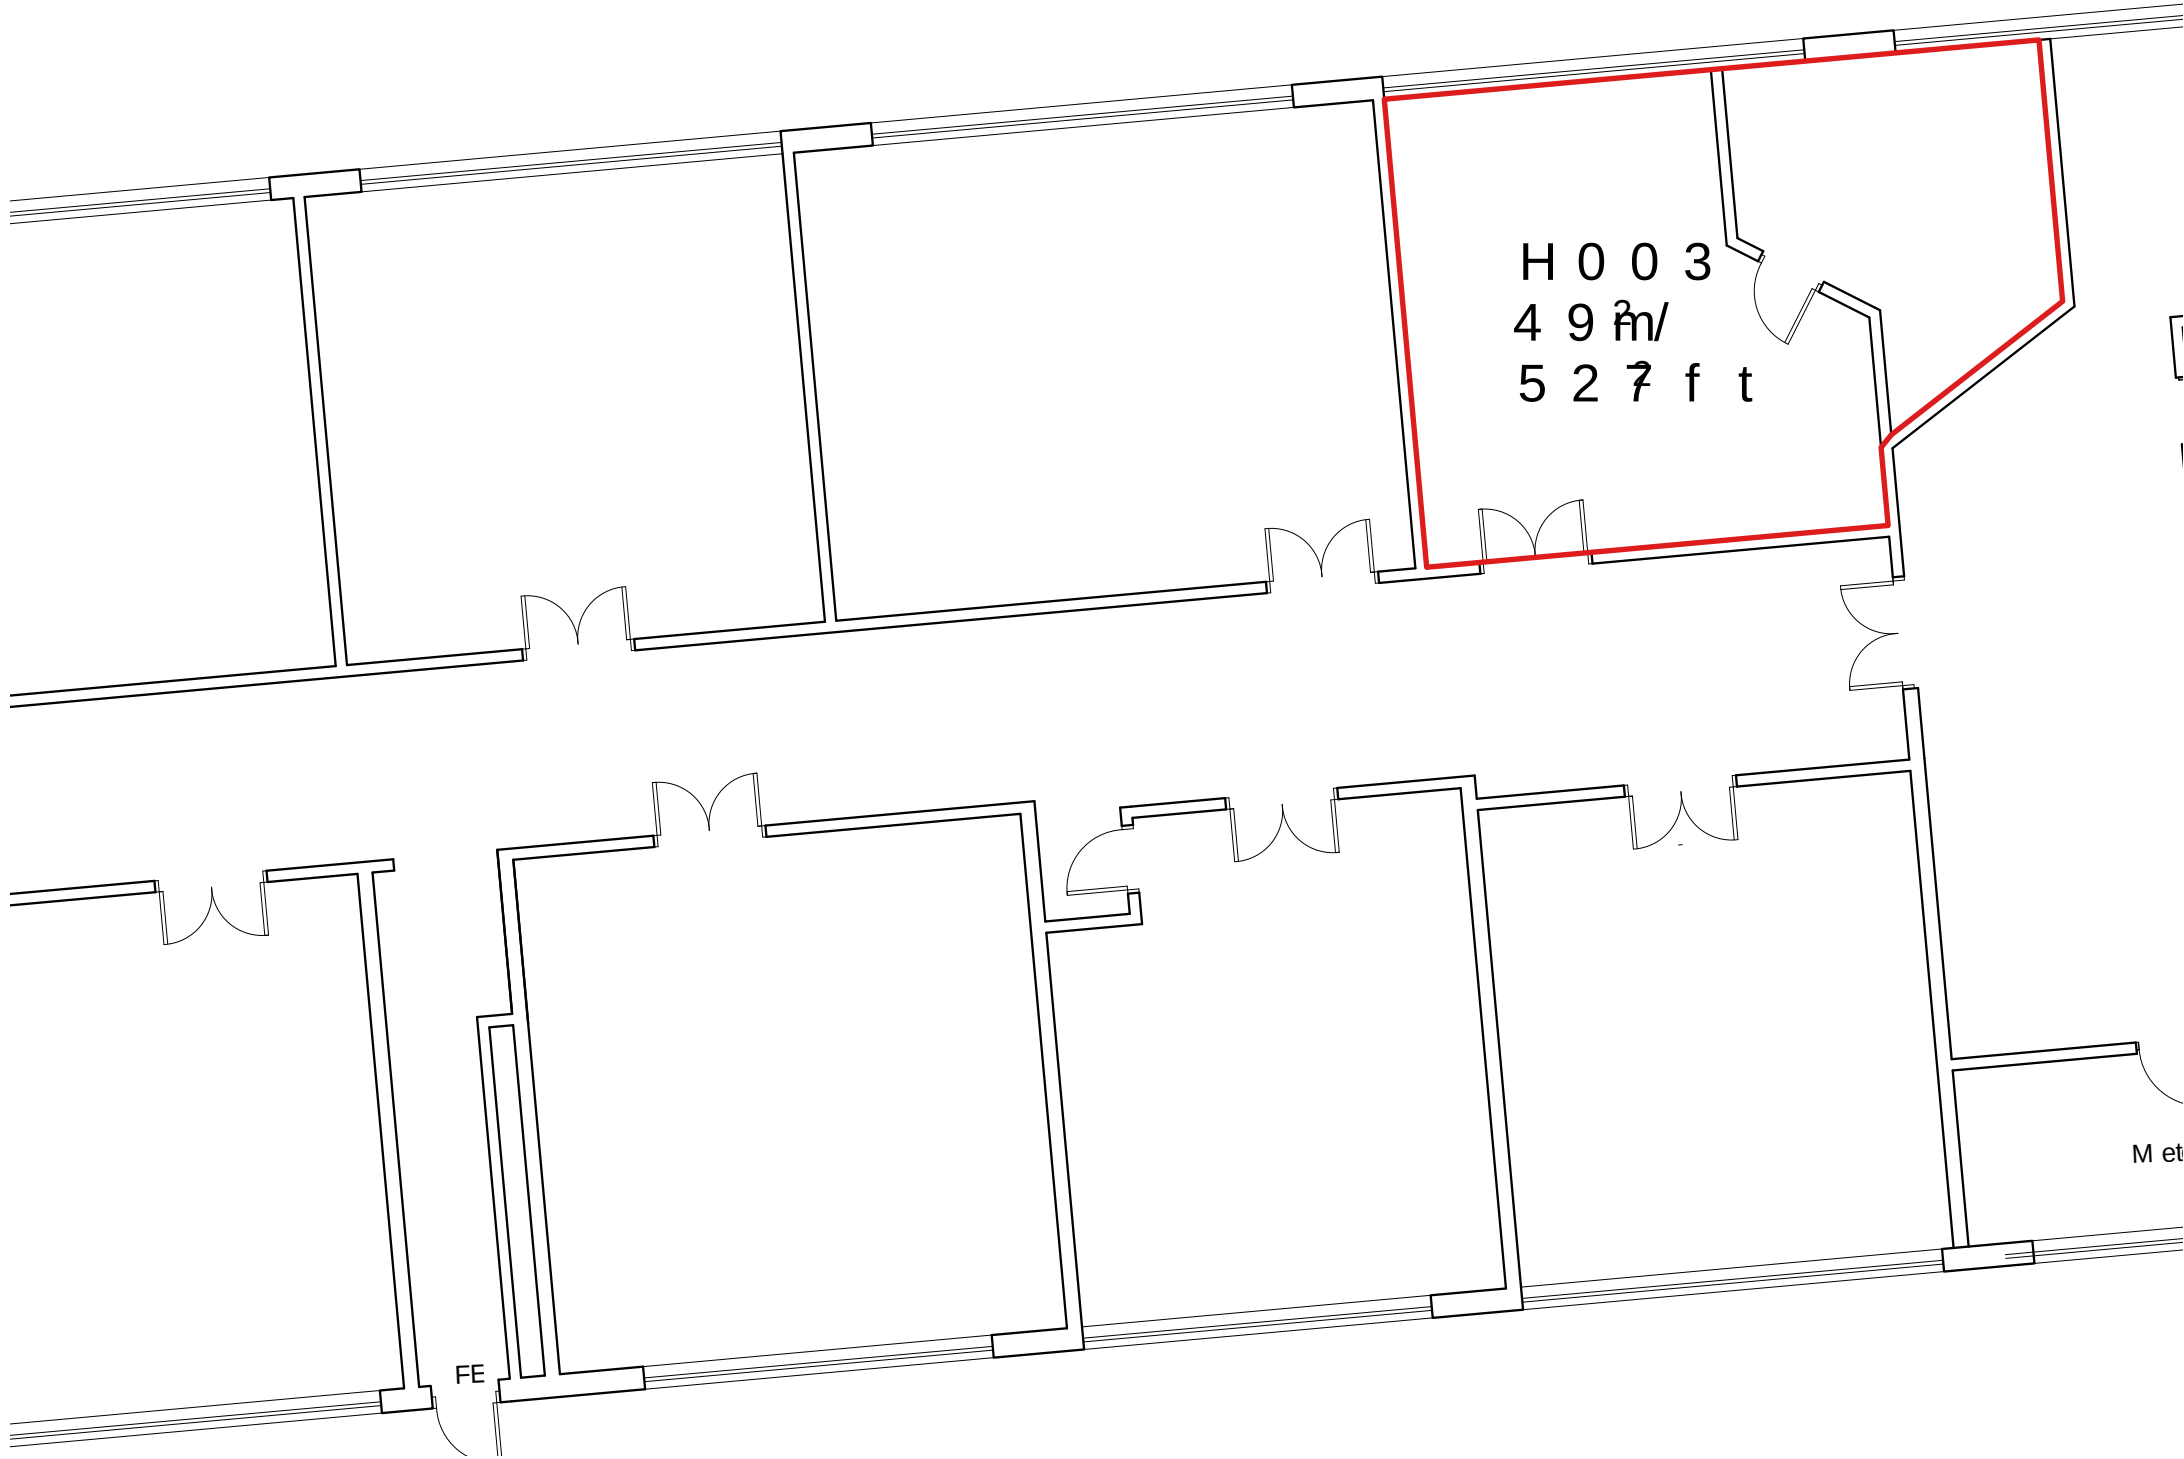


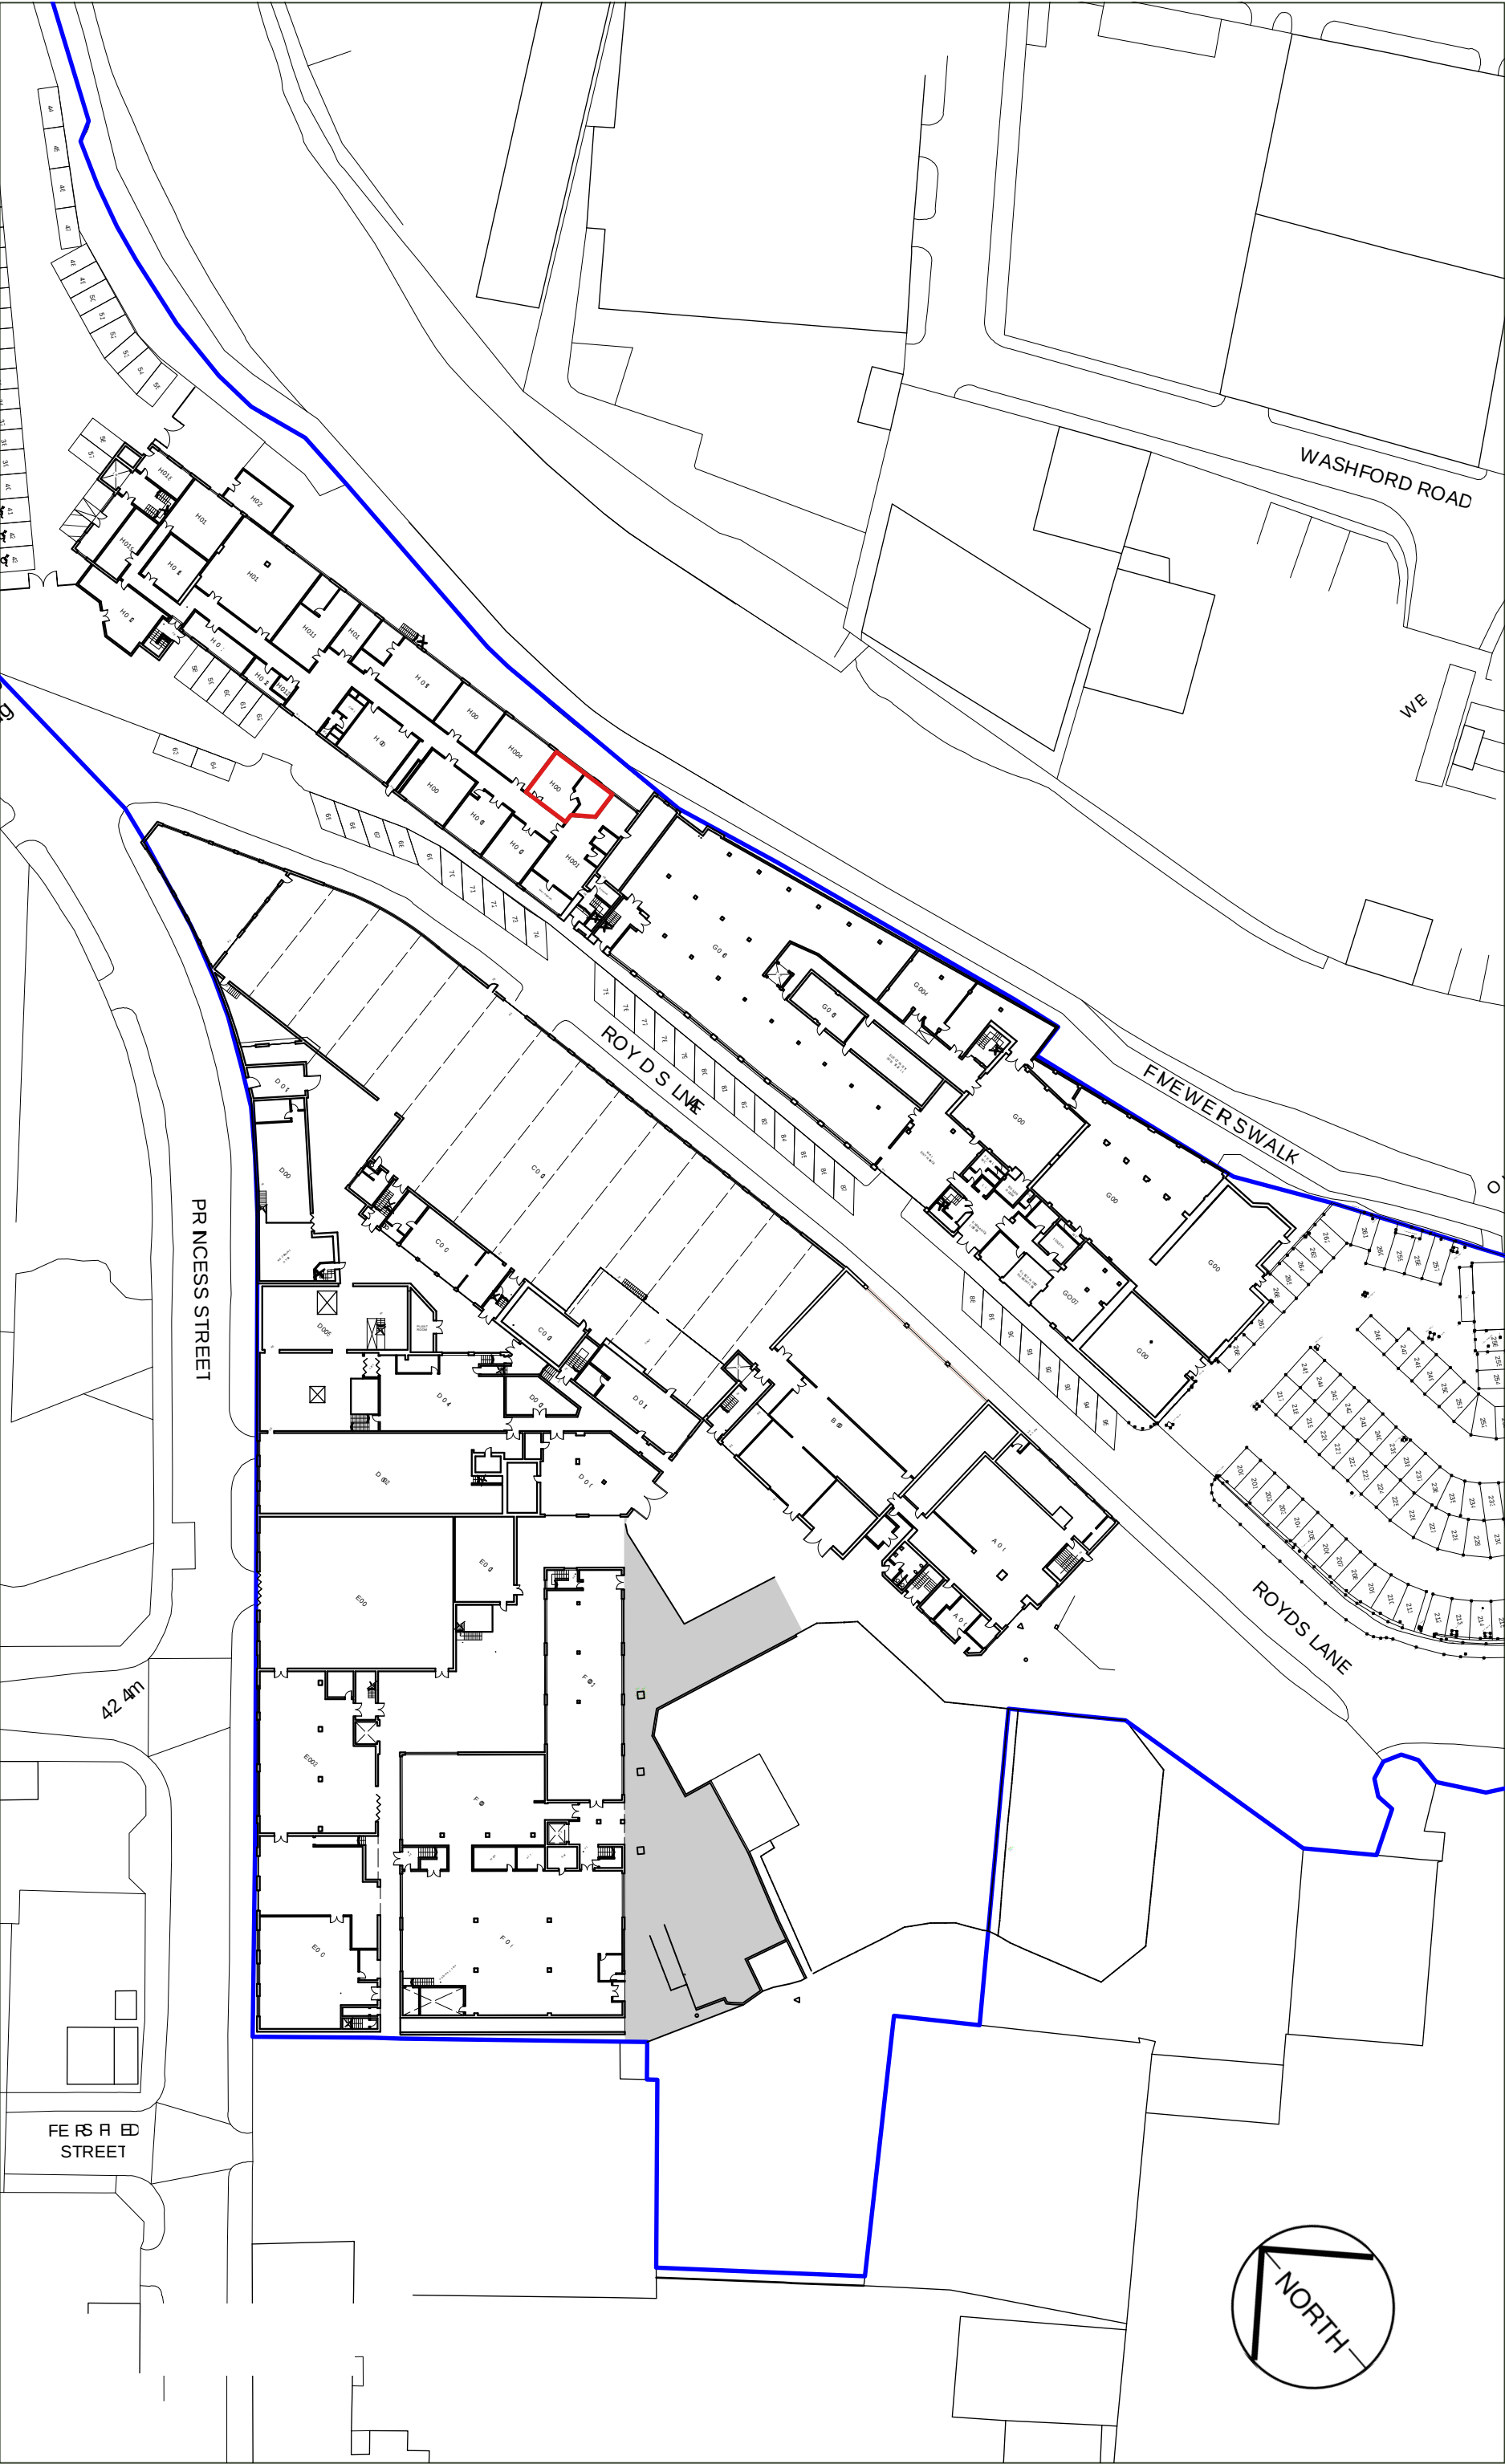

2 Ground Floor Plan
Scale: 1:100


KEY

— SITE BOUNDARY

— UNIT DEMISE

ALLOCATED PARKING

■ AREA 03 : 58 - 63

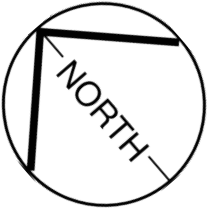

Site	Royds Mill, Windsor Street
Tenant	Comms Installations [217A]
Drawing No.	H003
Drawing Type	Lease Plan
Block	H
Unit	003
Date	21/08/2025
Scale	1:100/750 @ A2
ROYDS MILL BUSINESS PARK	
Royds Mill, Windsor Street, Sheffield, S4 7WB info@roydsmillbusinesspark.com M: 07388 8472	