



NOTES

- DO NOT SCALE OFF THIS DRAWING EXCEPT FOR PLANNING PURPOSES
- CHECK ALL DIMENSIONS ON SITE BEFORE ANY WORK IS COMMENCED
- ALL GOODS MATERIALS AND WORKMANSHIP MUST CONFORM WITH CURRENT BUILDING REGULATIONS, BRITISH STANDARDS AND CODES OF PRACTICE
- COPYRIGHT OF THIS DRAWING IS RETAINED BY THE ARCHITECT AND IT MUST NOT BE REPRODUCED WITHOUT WRITTEN CONSENT

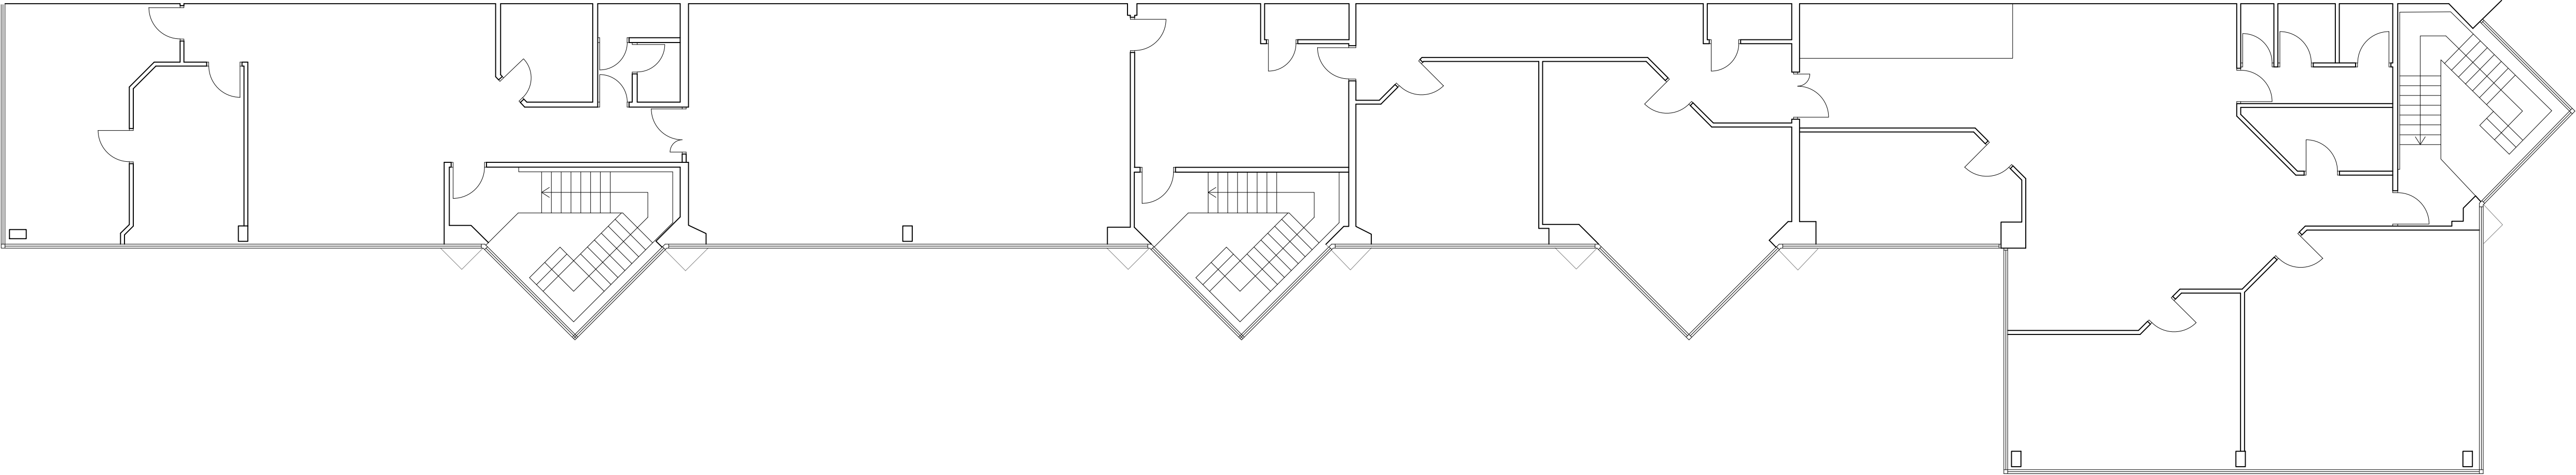

First Floor Plan

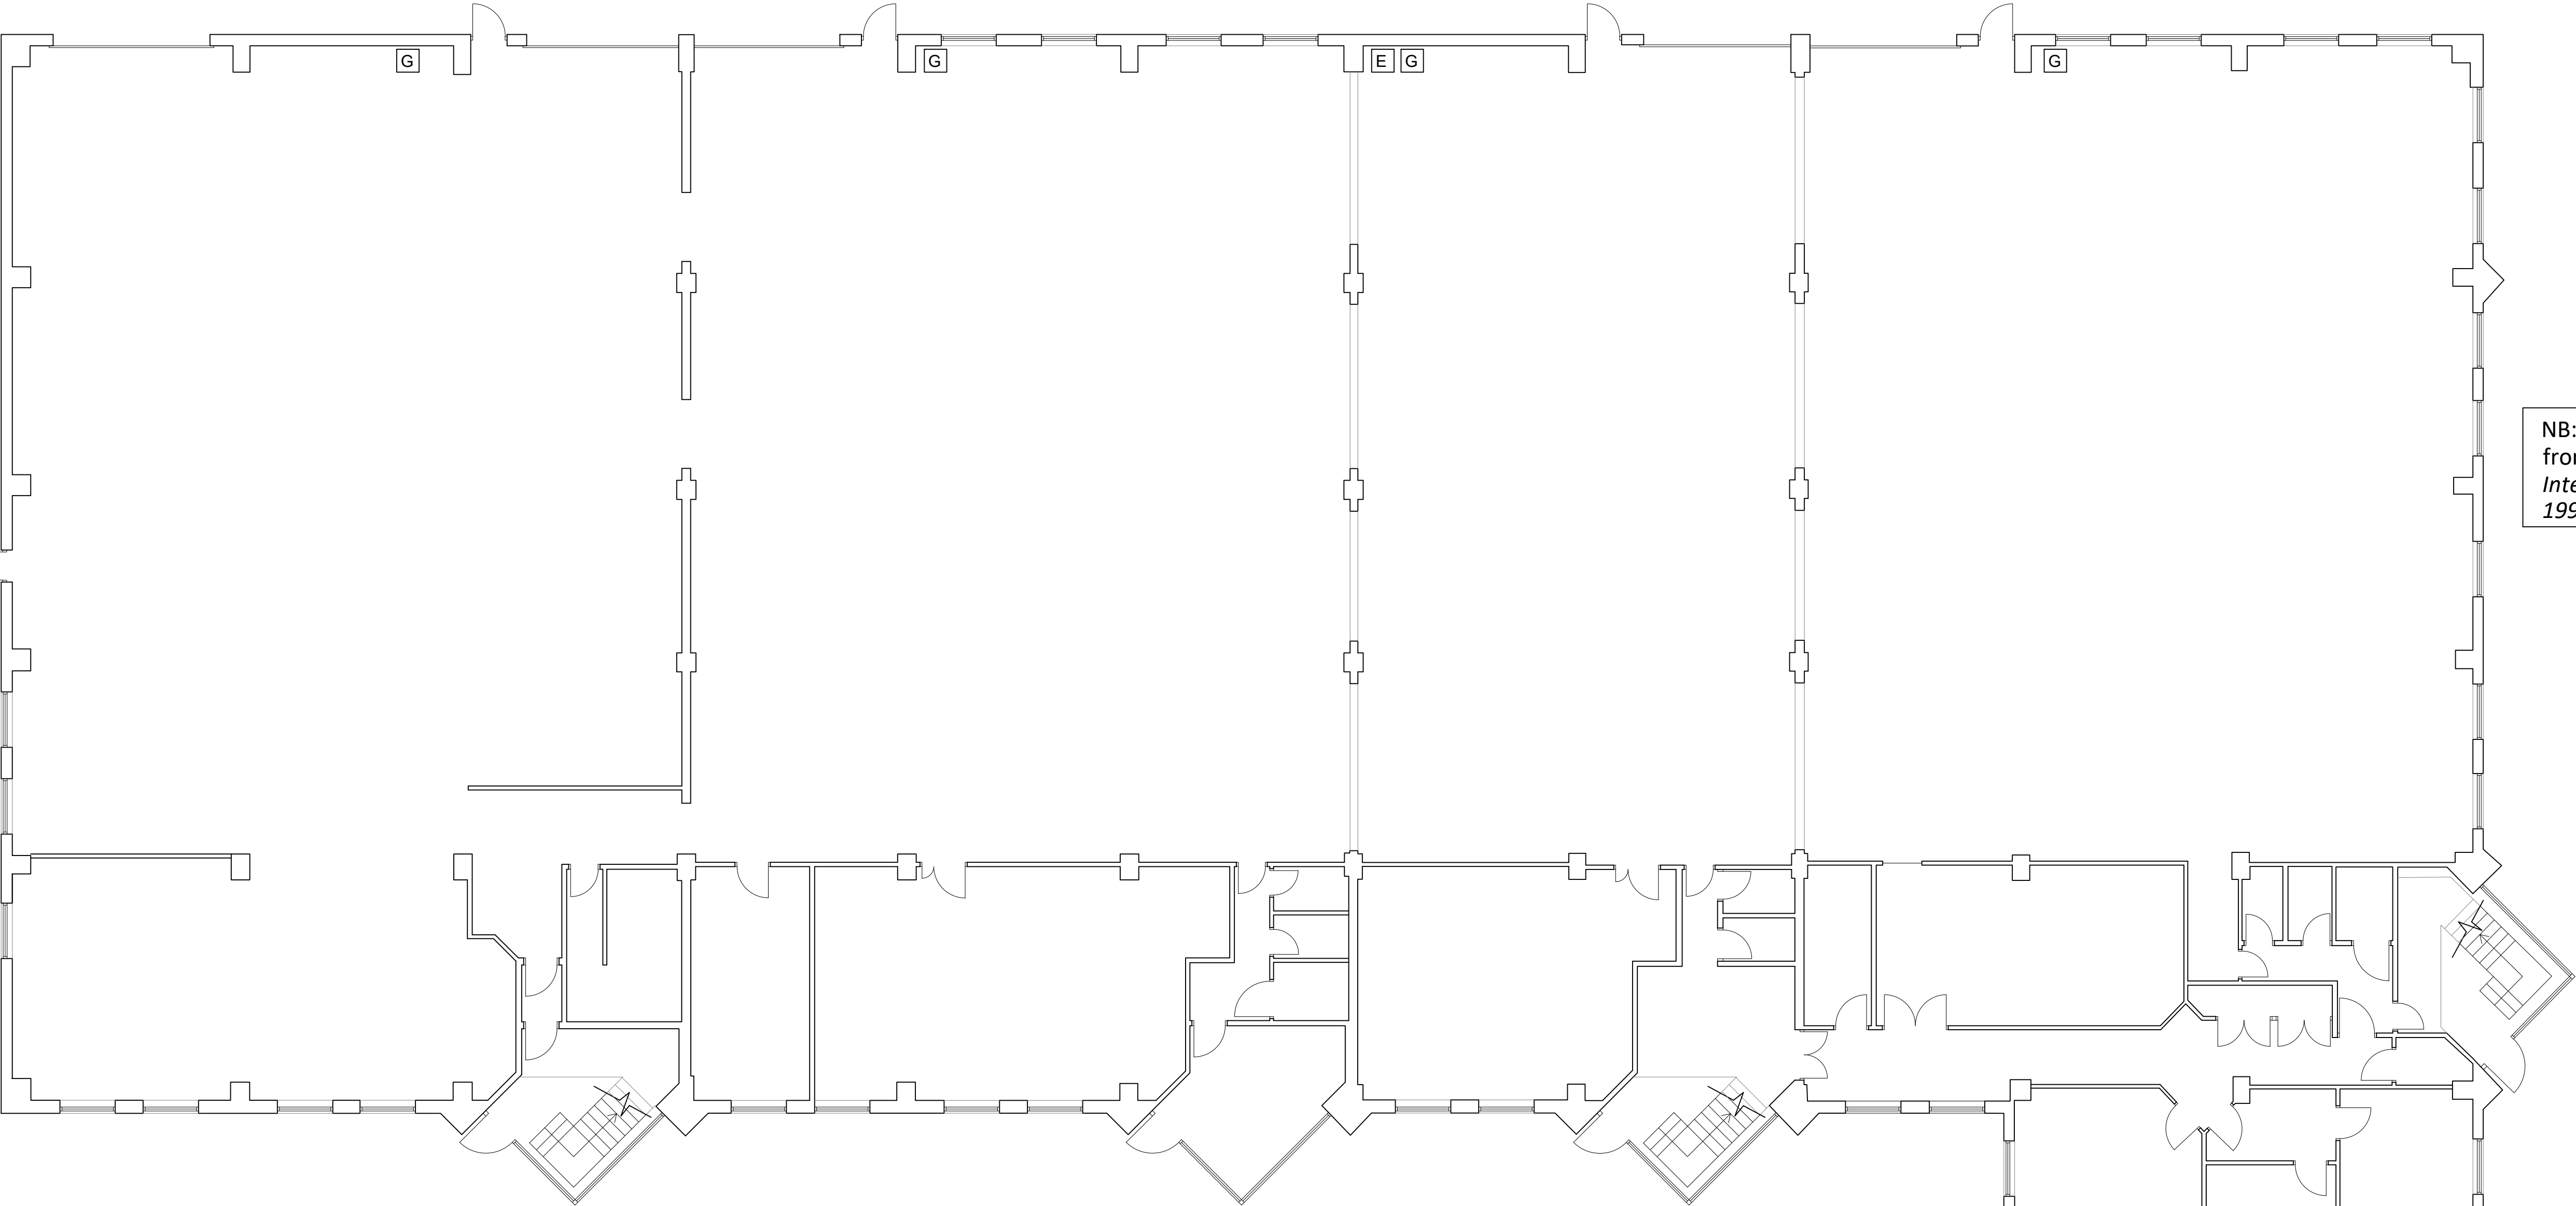

Ground Floor Plan

NB: these drawings have been traced from original drawings by *Maris Corporate Interior Contracts*, ref: M6307 - dated: Sept 1991

REV	DATE	BY	AMENDMENT
 folkes architects The Old Forge 6 Church Street Storrington West Sussex RH20 4LA 1 01903 89829 info@folkesarchitects.co.uk			
CLIENT Tates Property Ltd			
JOB TITLE 19 Kelvin Way Crawley West Sussex RH10 9EY			
DRAWING TITLE As Existing Floor Plans			
PROJECT STAGE SURVEY			
DRAWING STATUS NOT FOR CONSTRUCTION USE UNLESS STATED AS 'CONSTRUCTION'			
DATE Mar '26	SCALE 1:100 @ A1	DRAWN BY ec CHECKED BY bh	
JOB NO. 26024	DRAWING NO. 1.01	REVISION	