
 


NOTES:
This drawing is produced for planning and/or building regulation approval purposes only. **This is not a construction drawing.**
Do not scale dimensions from this drawing. **(Planning Applications only).**
All boundaries, dimensions and levels are to be checked/verified on site before implementation & any discrepancies are to be reported to the Client.
For the purpose of coordination, all relevant parties must check this information prior to implementation and report any discrepancies to the client.
The Contractor and Client are to comply fully with all relevant Statutory Laws, including the Construction, Design & Management Regulations, the Party Wall Act and the Construction Act, all as applicable.
The Contractor is to ensure all proposed materials will match as closely as possible in colour, texture and type to that of existing materials.

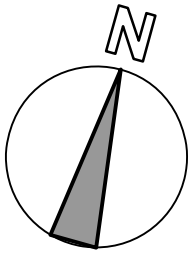

PROPOSED FIRE STRATEGY

Read this Drawing in conjunction with Drawing:

004/S1/006 - FIRE STRATEGY + LEGEND

**PROPOSED GENERAL ARRANGEMENT
& SPECIFICATION**


Read this Drawing in conjunction with Drawing:

004/S1/006 - DRAWING NOTES, SPECIFICATION & LEGEND

**PROPOSED SERVICES ARRANGEMENT
& VENTILATION SPECIFICATIONS**

Read this Drawing in conjunction with Drawing:

004/S1/007 - SERVICES & VENTILATION SPECIFICATION + LEGEND

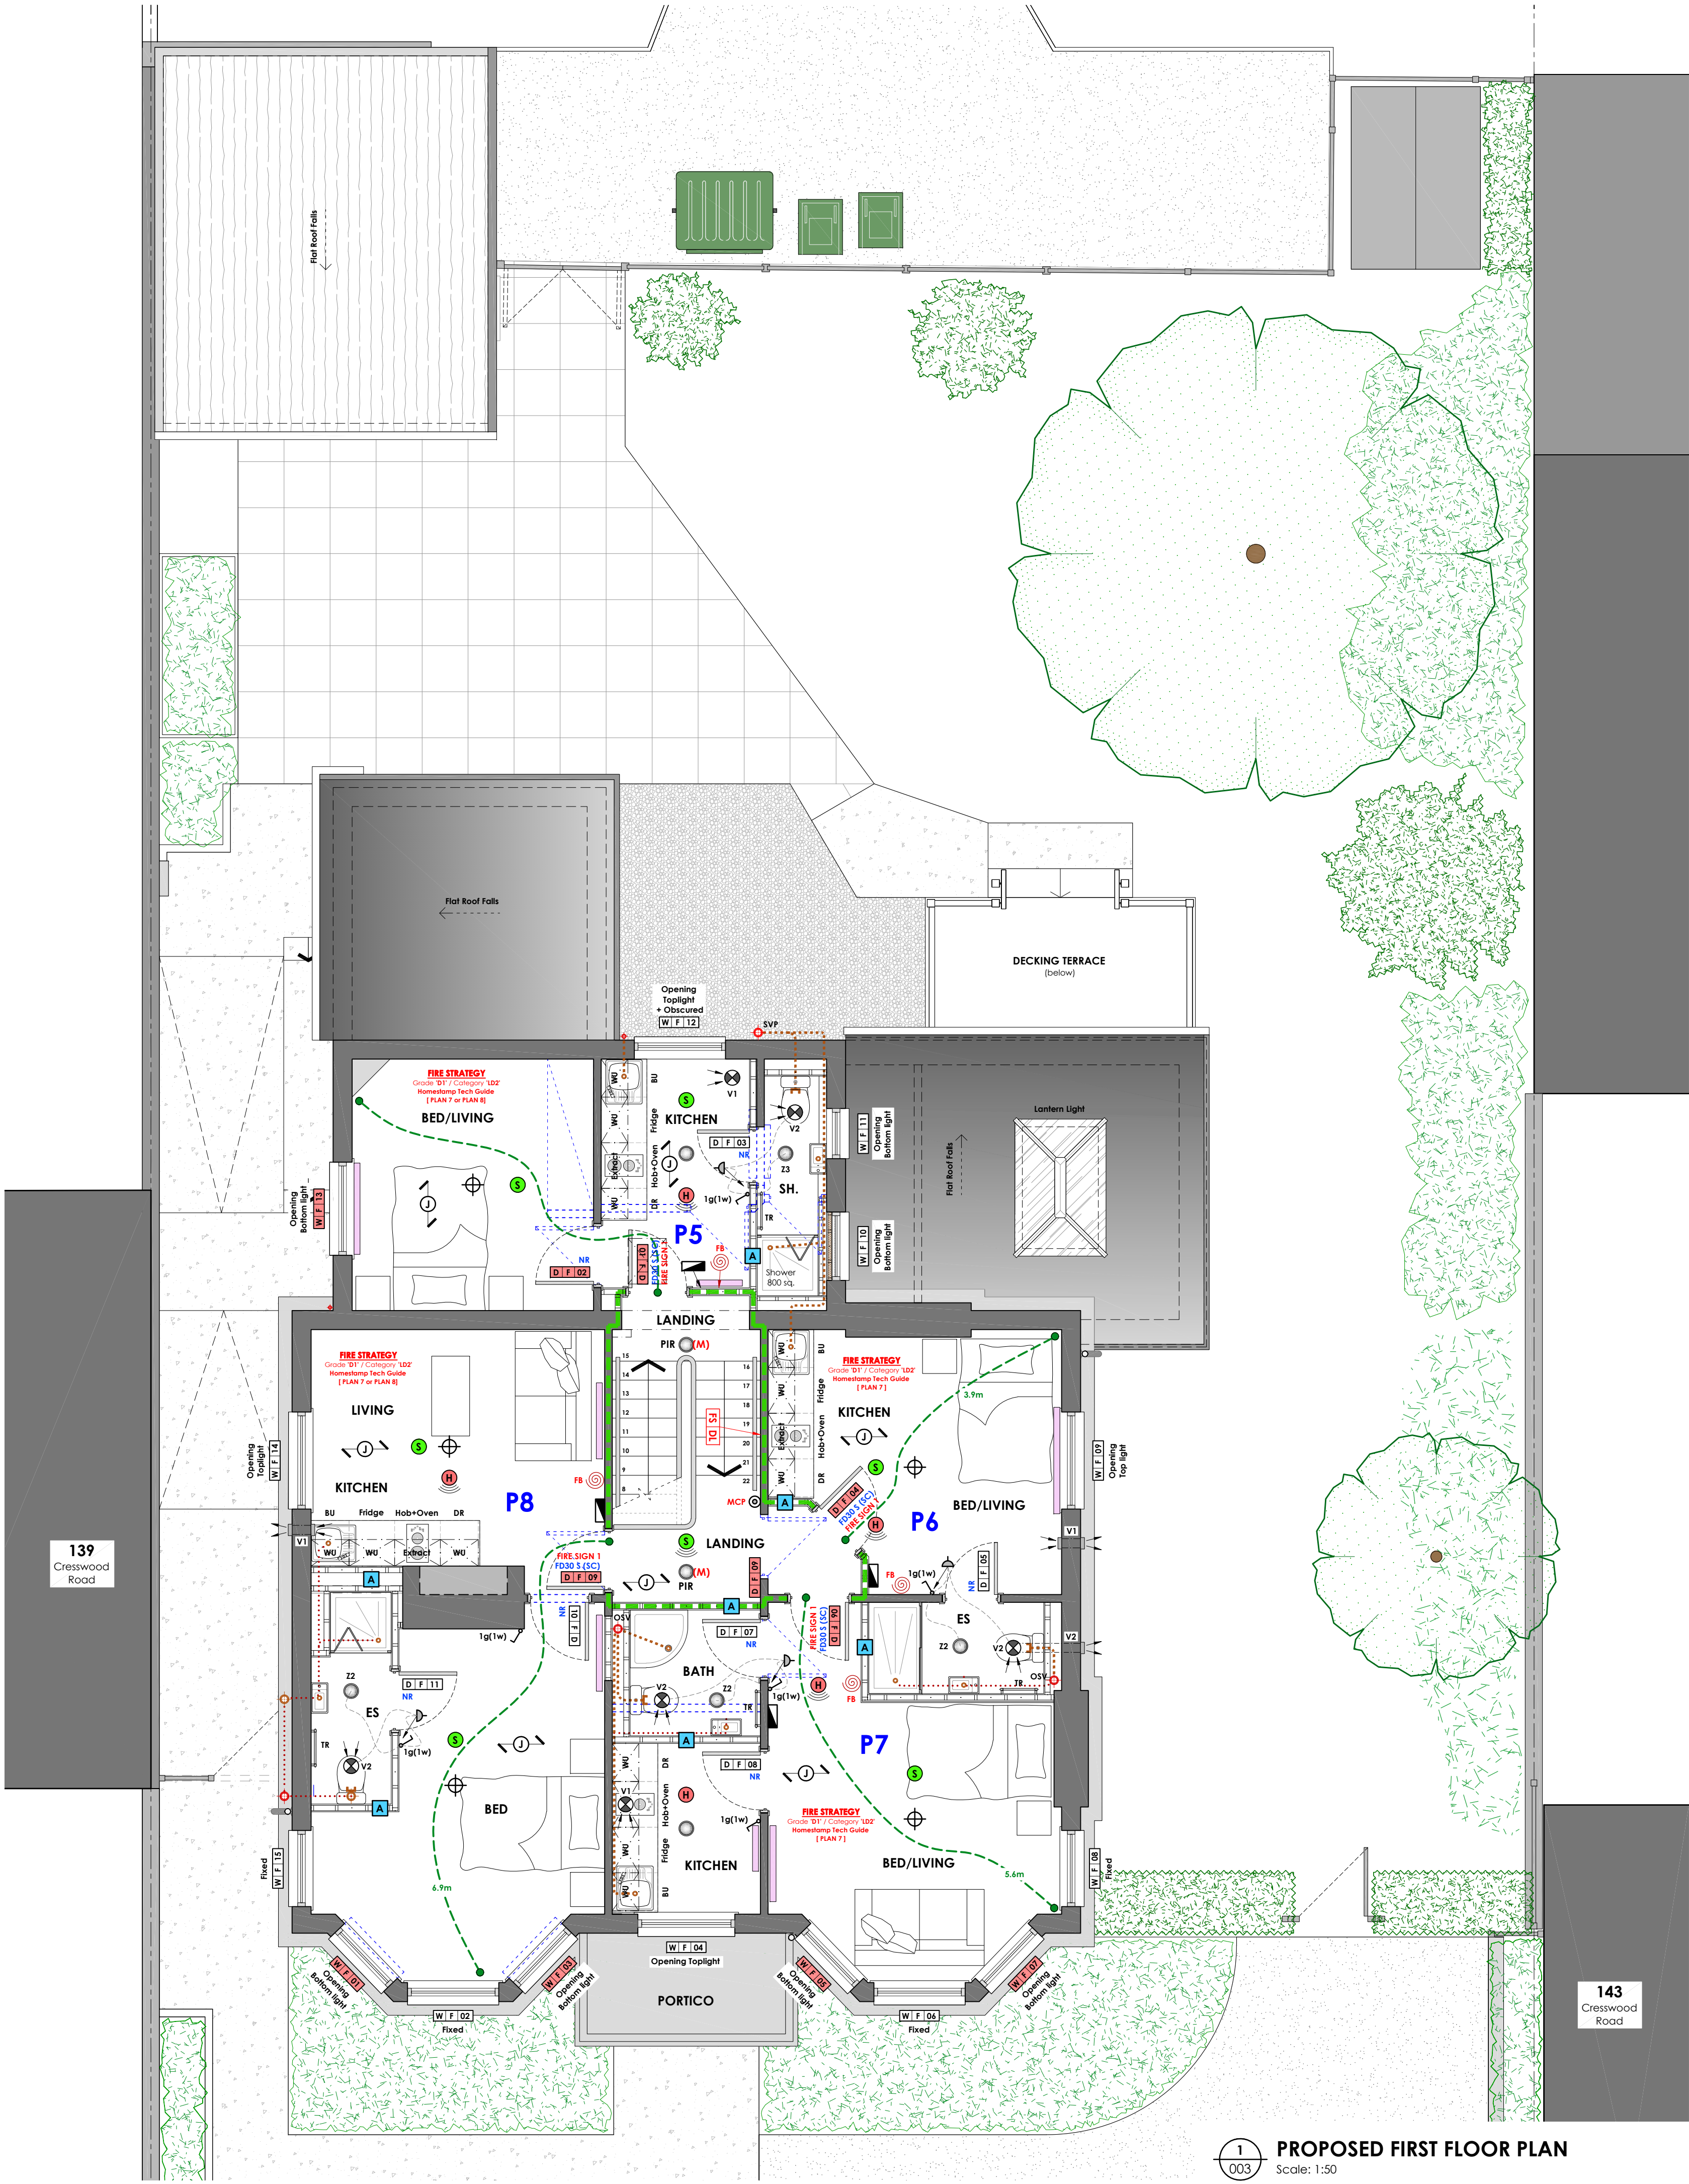

1
003
PROPOSED FIRST FLOOR PLAN
Scale: 1:50

FOR INFORMATION			
Rev No.	Description.	Date.	
Title: PROPOSED FIRST FLOOR PLAN (inc. FIRE STRATEGY)			
Address: ASHWOOD HOUSE, 141 Chesswood Road, Worthing, West Sussex, BN11 2AE			
Client: WEETMAN (Ashwood) Ltd.		Scheme Number: S1	
Scale: 1:50	Disk Ref: --	No:	Rev:
Date: Nov '24	Paper Size: A1	004/S1/003	-