




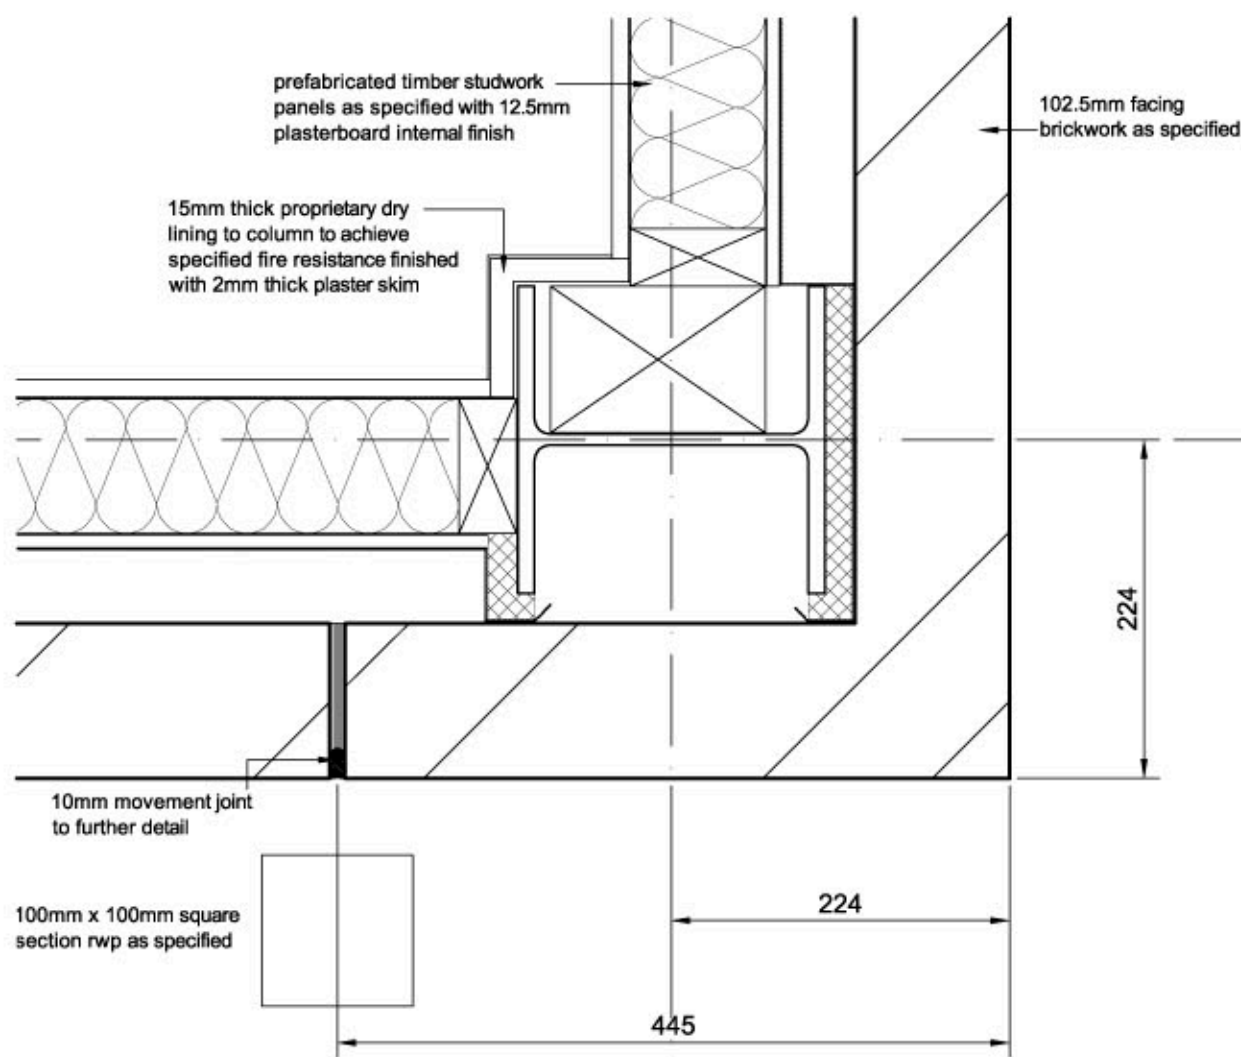


COLUMN DETAIL CD1

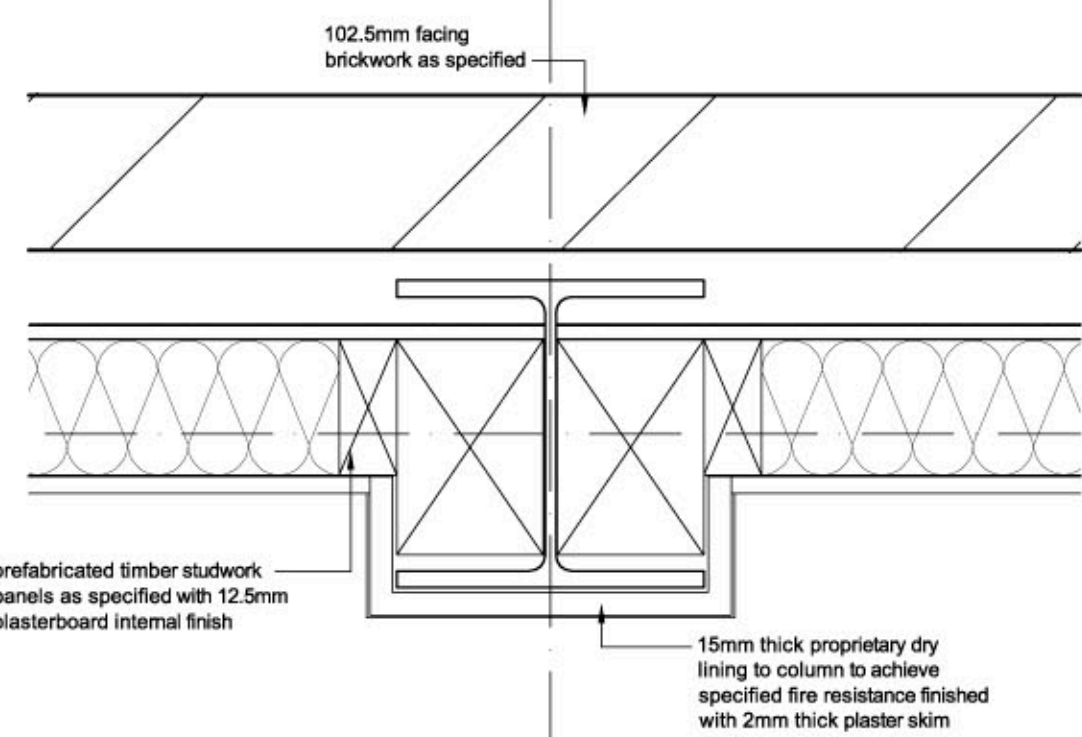


COLUMN DETAIL CD2

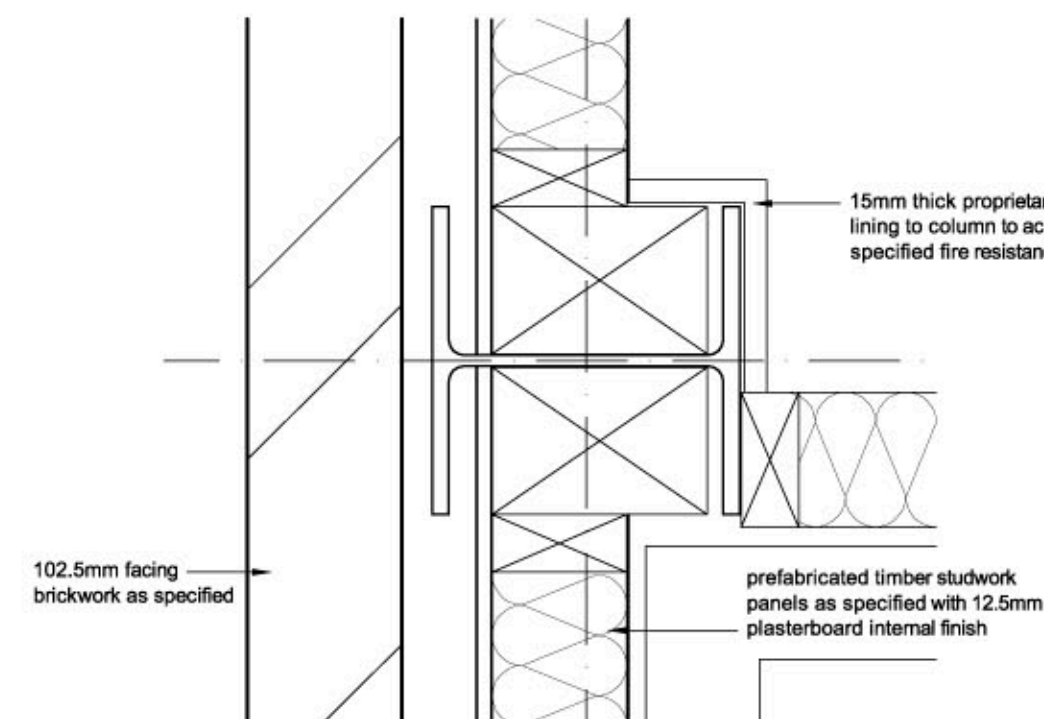


COLUMN DETAIL CD3

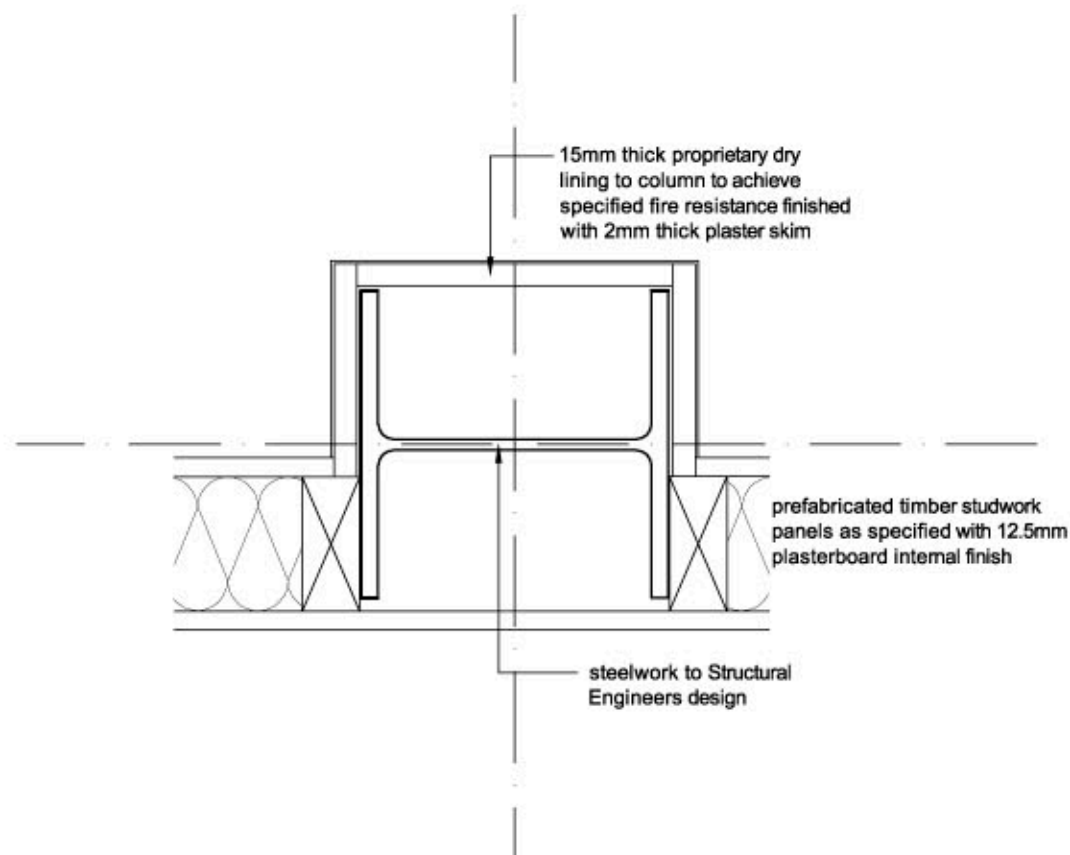


COLUMN DETAIL CD4

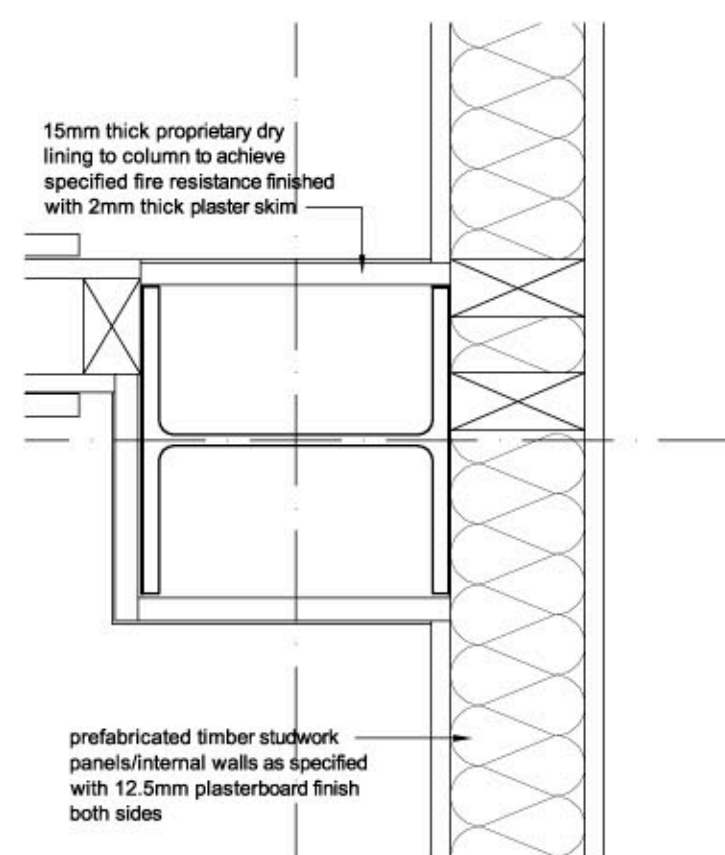


COLUMN DETAIL CD5

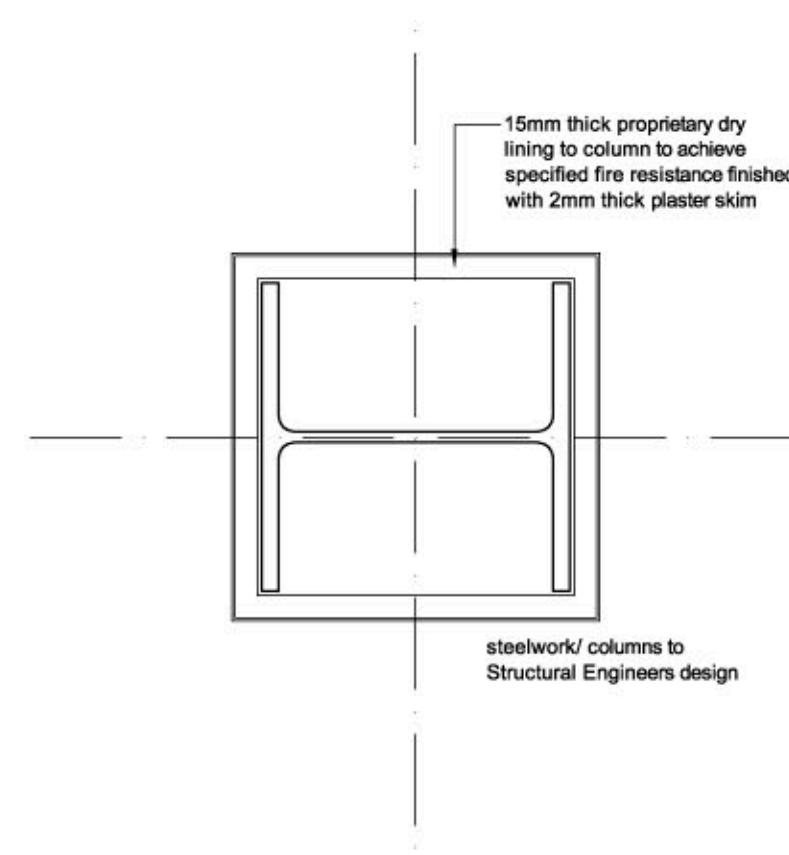

COLUMN DETAIL CD6

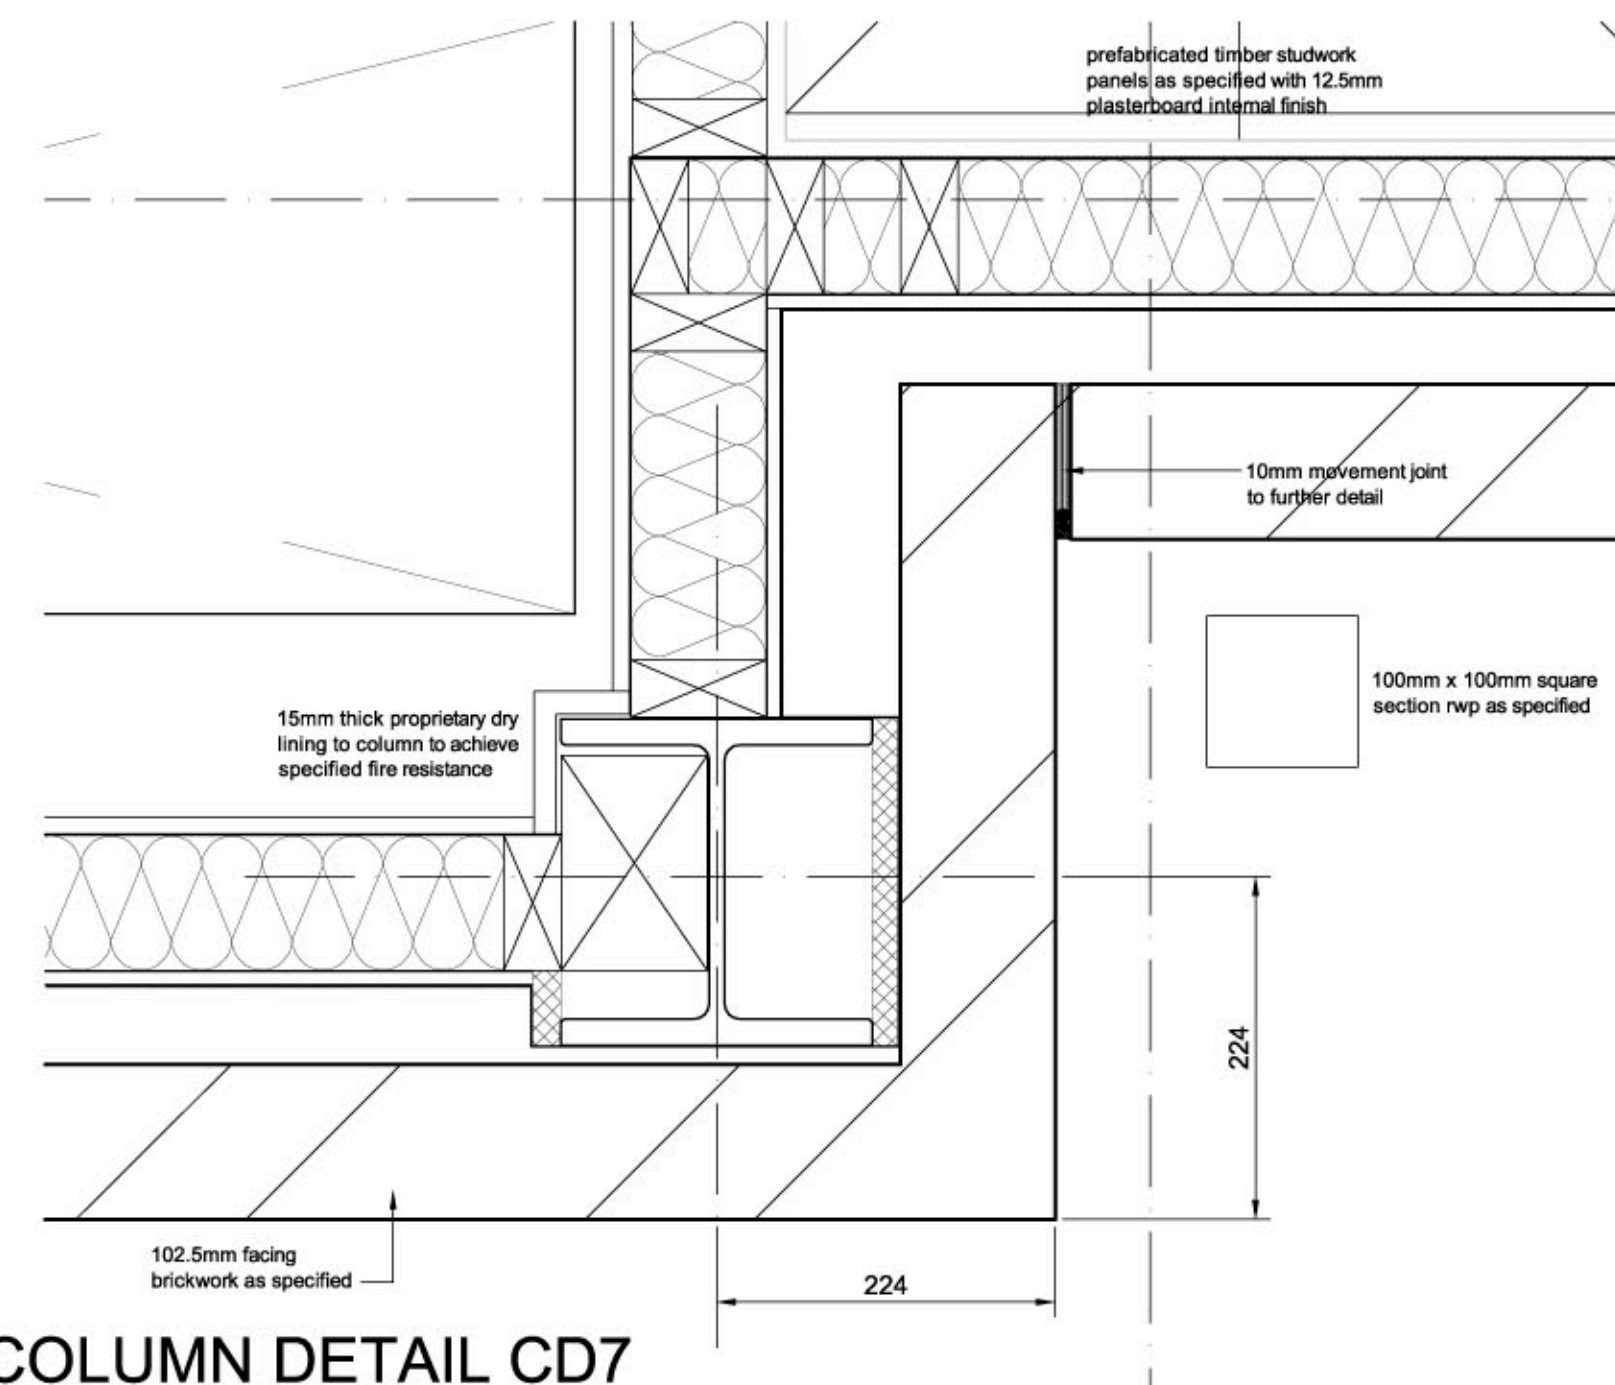

COLUMN DETAIL CD7

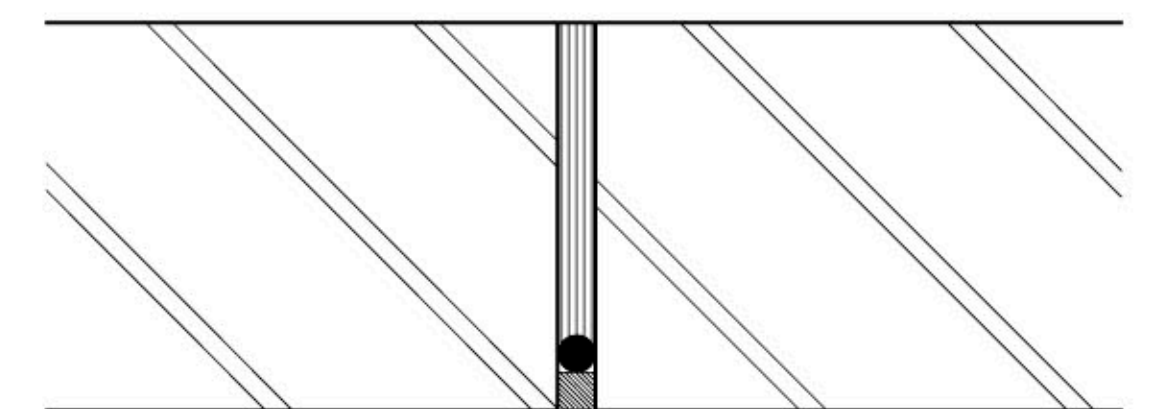

TYPICAL MOVEMENT JOINT

scale 1 : 2

Movement in brickwork and blockwork is provided by 10mm wide joint formed with mifothe or equal approved filler and 10mm Plastozote sealing strip. Joint complete with 10 x 10mm Thioflex sealant, colour to be determined.



FOR LOCATION OF COLUMN  
DETAILS CD4, CD5 and CD6 SEE  
DRAWING NUMBER 0331 / 15 / 01

|                                             |                                                                    |
|---------------------------------------------|--------------------------------------------------------------------|
| Revisions                                   |                                                                    |
| Rev. A                                      | 23.01.2007 Toilets and kitchen updated to client requirements. jrw |
| 22.02.2006                                  | Drawing previously issued as 0311/02/02 - Unit 2.                  |
| Project                                     |                                                                    |
| SOLENT 2, SOUTHAMPTON<br>for BUSINESS HOMES |                                                                    |
| Title                                       |                                                                    |
| Unit 15 - First Floor Plan                  |                                                                    |
| Scale                                       | 1:50                                                               |
| Drawn By                                    | jrw                                                                |
| Check                                       | 22.02.2006                                                         |
| Drawn By                                    | 0311 / 15 / 02 A                                                   |

**GARNETT  
NETHERWOOL  
ARCHITECT**

Design Innovation Centre  
46 The Cade  
London SE1 7TY  
Telephone 0113 244 8888  
Fax 0113 244 8125  
E-Mail: info@garnettarchitects.co.uk