


002

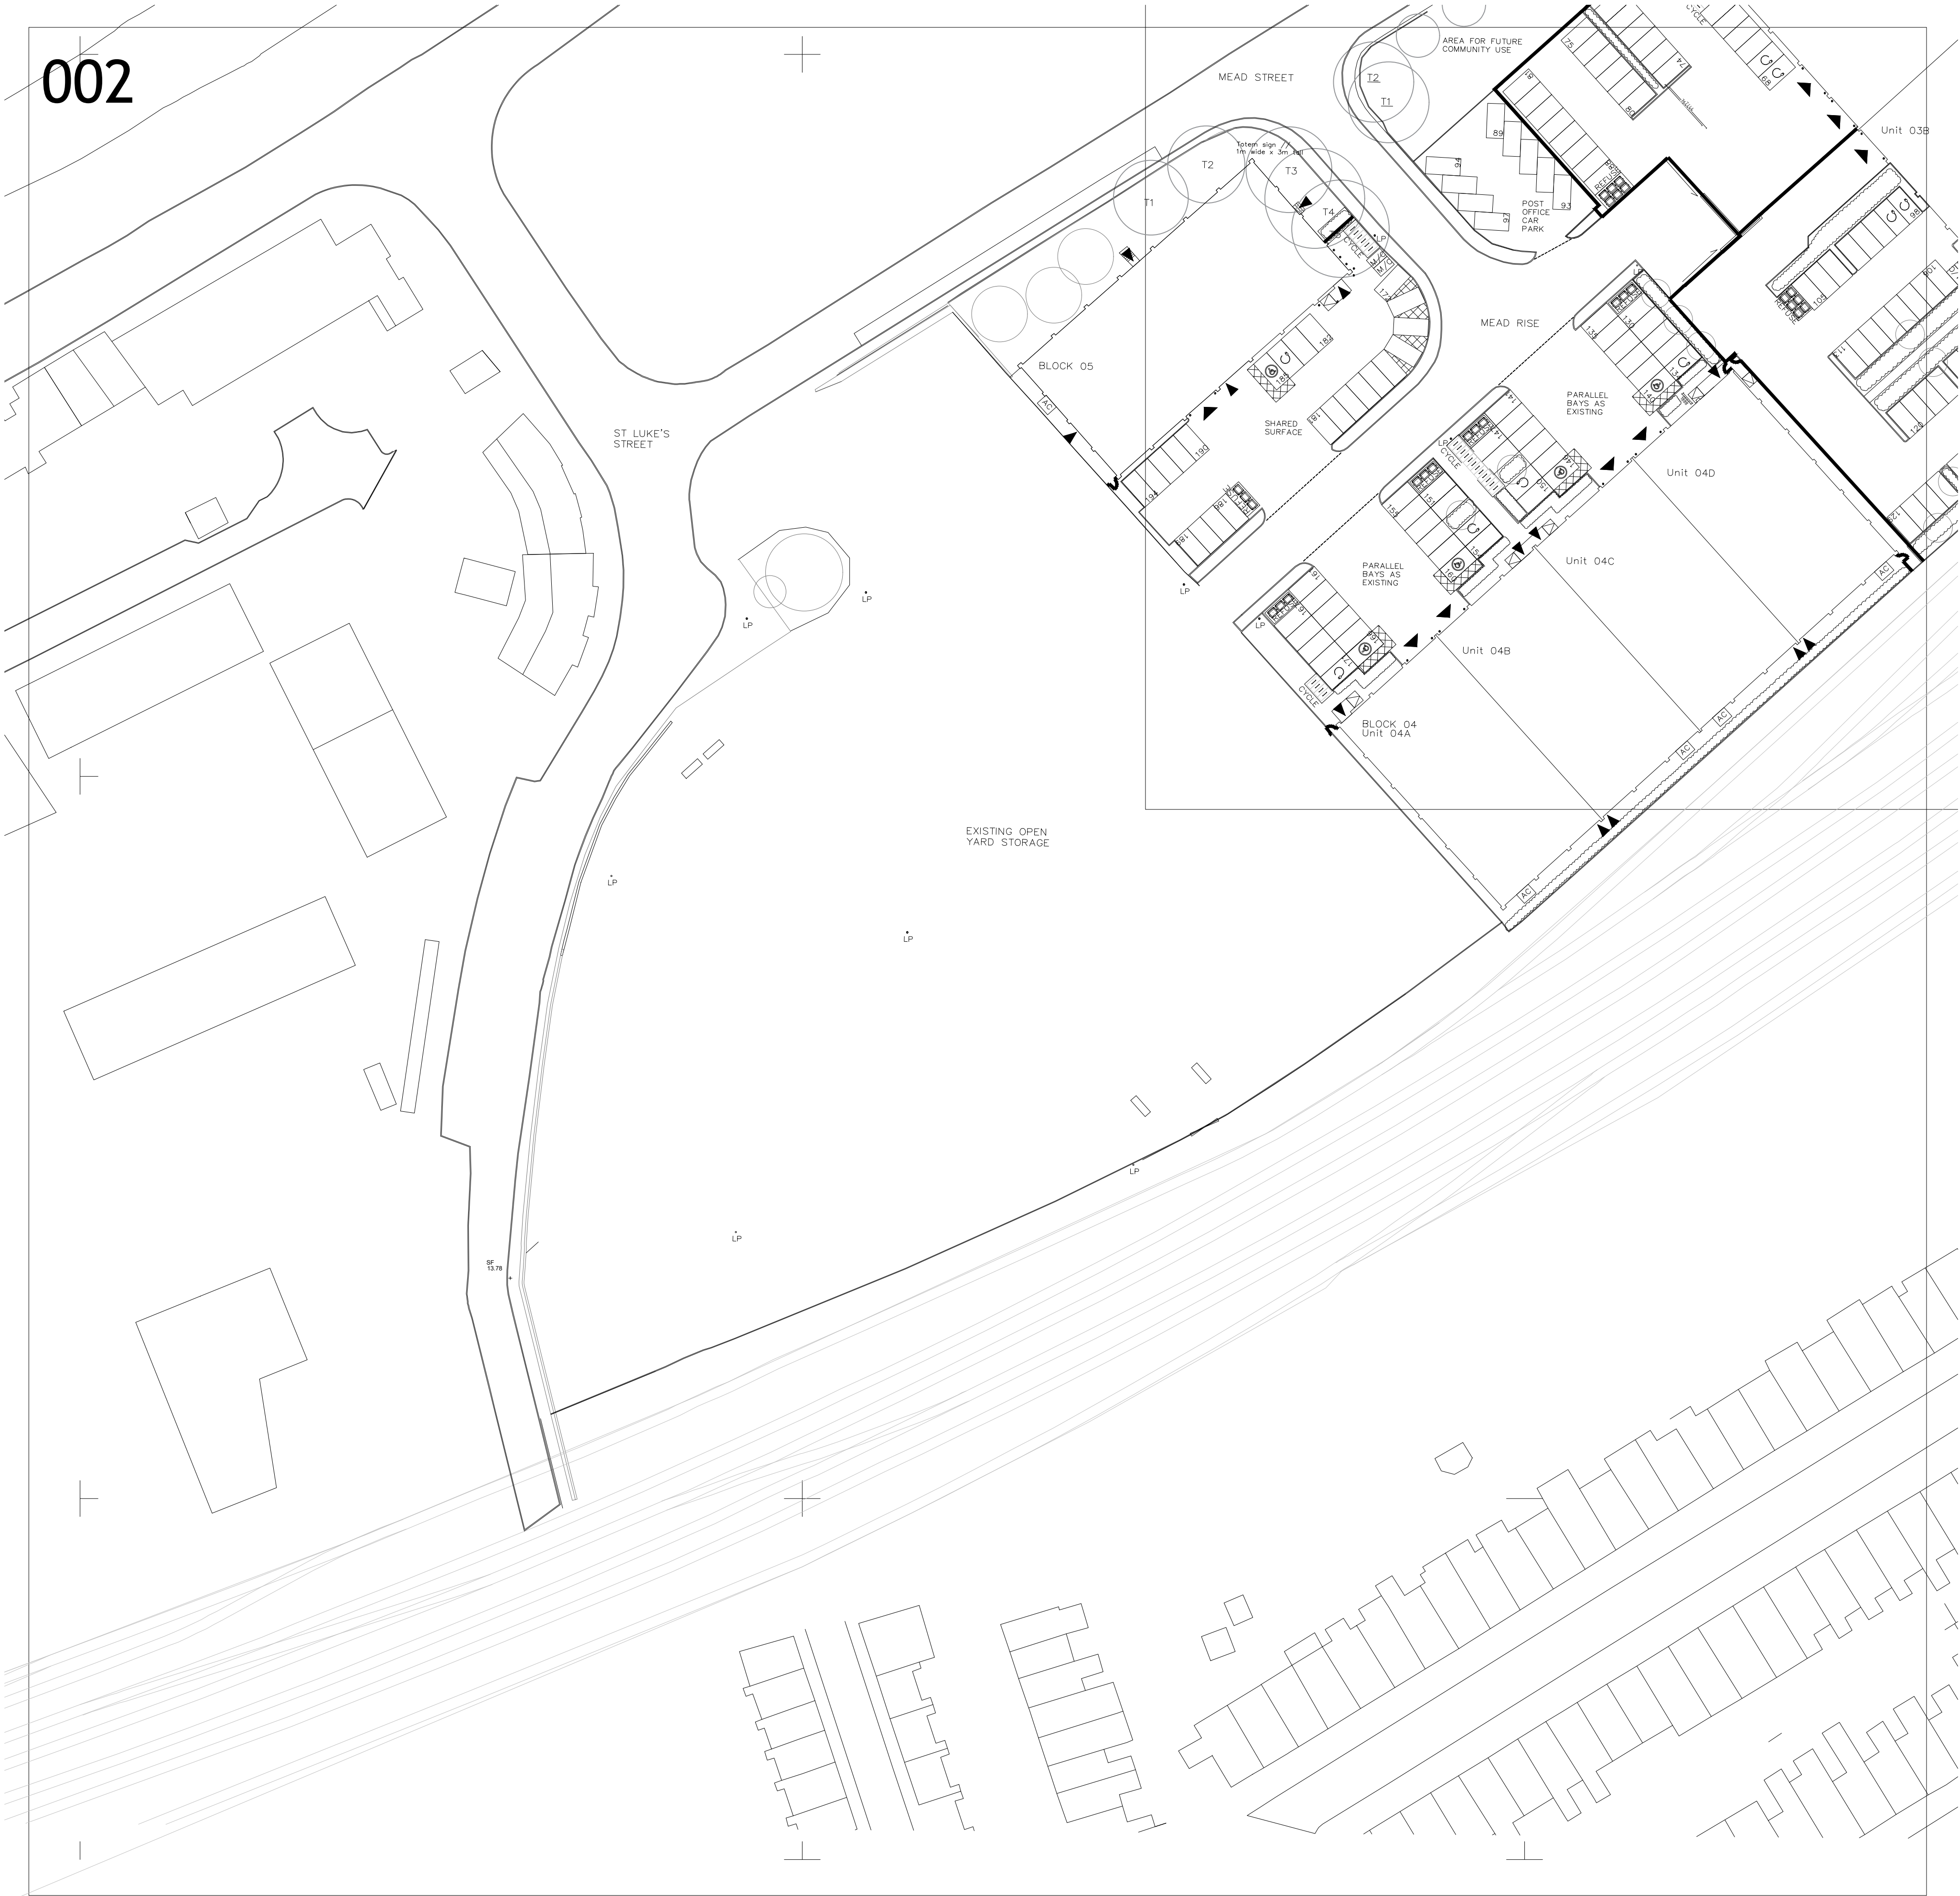

Notes

1. This drawing is the copyright of MH Architects Ltd

2. Do not scale this drawing except for Local Authority planning purposes

3. All dimensions must be checked on site by the contractor prior to commencement of the works.

Client Approval

X

A - Approved

X


B - Approved with comments

X

C - Do not use

Rev.	Revision Note/Purpose of Issue	Drw By	Date	Chk By	Date
T01	Tender Issue	BS	22/12/25	HG	22/12/25

Plan Key

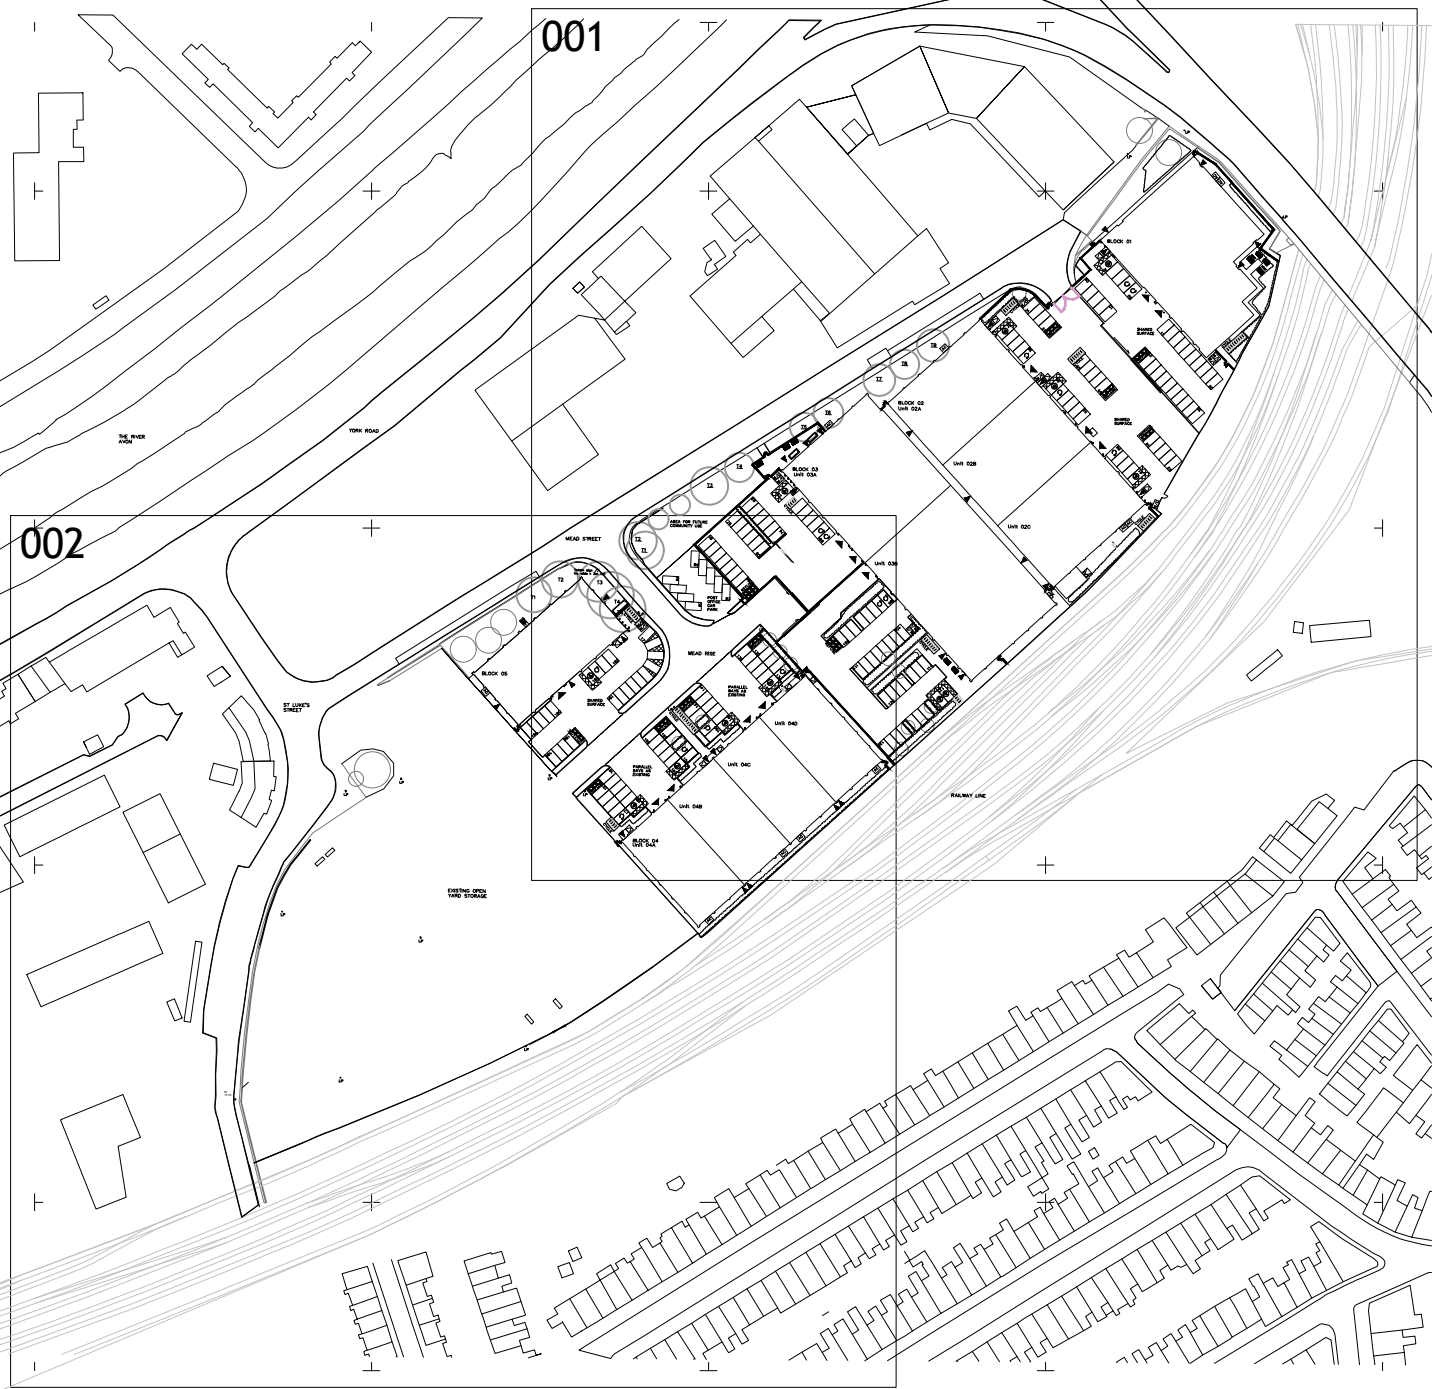

Client

EVP II Templegate

Job title

Templegate Park
Bristol
Estate Regeneration

Drawing title

Proposed
Site
Site Plan

Drawn	Date	Checked	Date	Scale at A1
HG	15.12.25	NKS	15.12.25	1:100

Job No.	Pro.	Org.	Zone	Level	Type	Role	No.	Rev.
25-130	TMG	TMHA	S	00	DR	A	0300	T01

Purpose of issue

Tender

Ground Floor | Bicentennial Building
Southern Gate | Chichester
West Sussex | PO19 3EZ

01243 774748

admin@mharchitects.co.uk

www.mharchitects.co.uk

Limited Company
Registered in England No.1994233

mh

ARCHITECTS