




First Floor Plan As Proposed

 

Playground

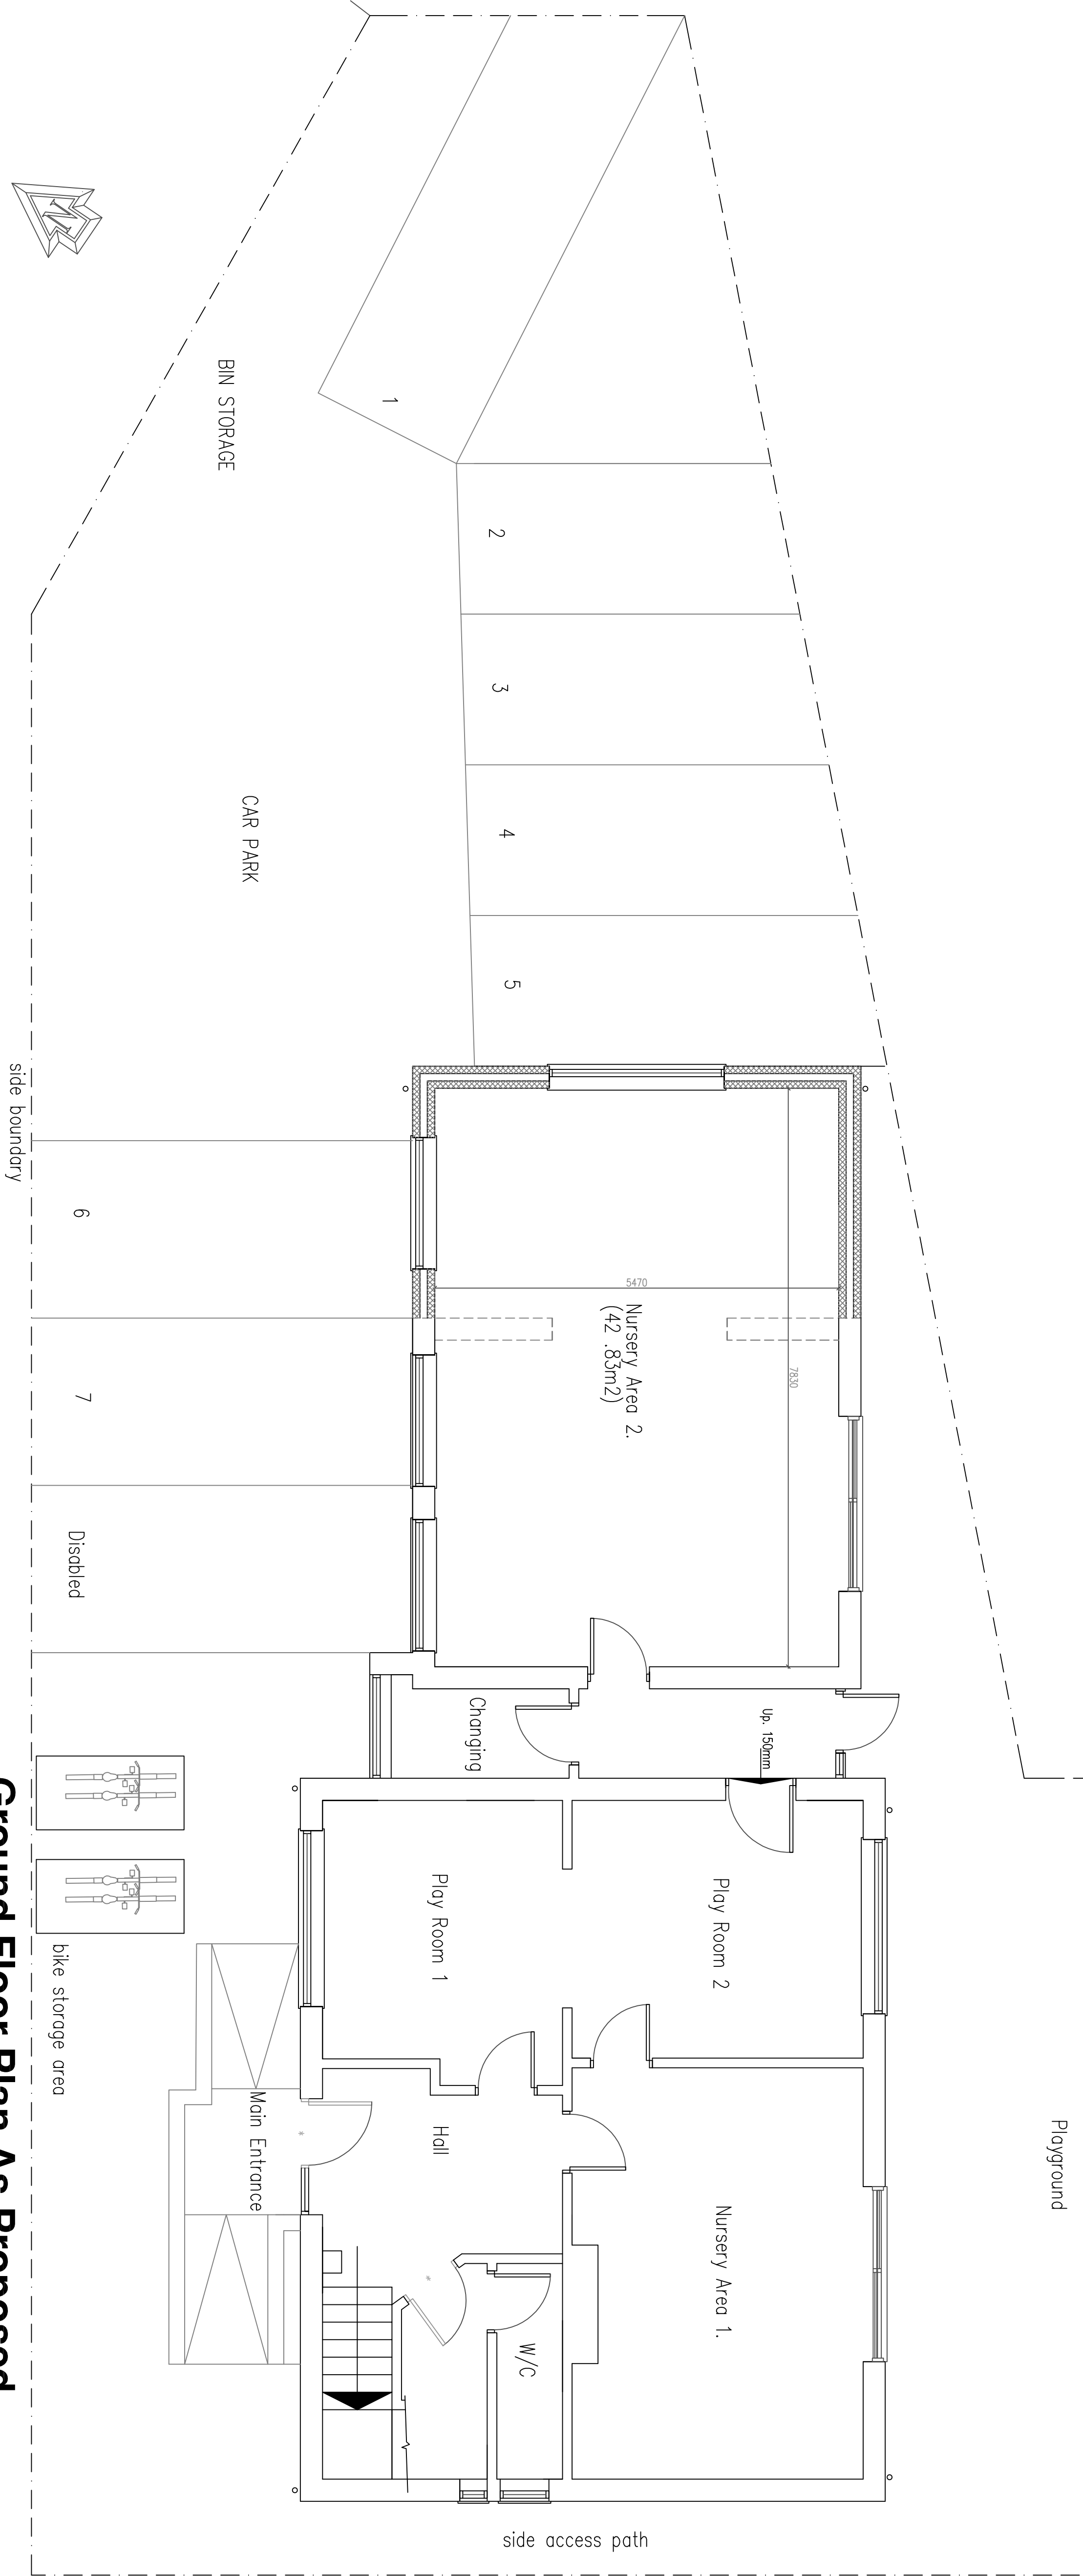

Ground Floor Plan As Proposed

 

DO NOT SCALE FROM THIS DRAWING EXCEPT FOR PLANNING AS PHOTOCOPIES WILL BE SUBJECT TO DISTORTION DRAWINGS TO BE READ IN CONJUNCTION WITH ALL OTHER DRAWINGS & STRUCTURAL ENGINEER'S CONTRACT ANY DISCREPANCIES MUST BE BROUGHT TO THE ATTENTION OF THE ARCHITECT IMMEDIATELY. THE CONTRACTOR MUST VERIFY ALL DIMENSIONS BY SITE MEASUREMENT BEFORE ORDERING MATERIALS OR MANUFACTURING COMPONENTS. TO THOSE SUBSTITUTE MATERIALS & PRODUCTS TO THOSE SPECIFIED HEREIN BE ACCEPTABLE PROVEN TO BE OF EQUAL OR HIGHER PERFORMANCE AND NOT IN CONFLICT WITH OTHER ELEMENTS.

Project:

Proposed Extension
& Internal Alterations

At:

Daisy Chain Nursery
190A Three Bridges Road
Crowley
West Sussex
RH10 1LN

Drawing title:

Floor Plans As Proposed

Client:

Daisy Chain Nursery

© Copyright of:

BJW Architectural & Planning Services
7 Emington Road
Shoreham By Sea
West Sussex
BN43 5NQ

01273 441009
07858689101@bjwarchitectural.co.uk
website: bjwarchitectural.co.uk

Scale:	1:50	Paper size	A1
Date:	9.1.2020	Drawn:	BJW
Dwg. No.	03	Rev'n	A

Note: All dimensions to be checked on site.