



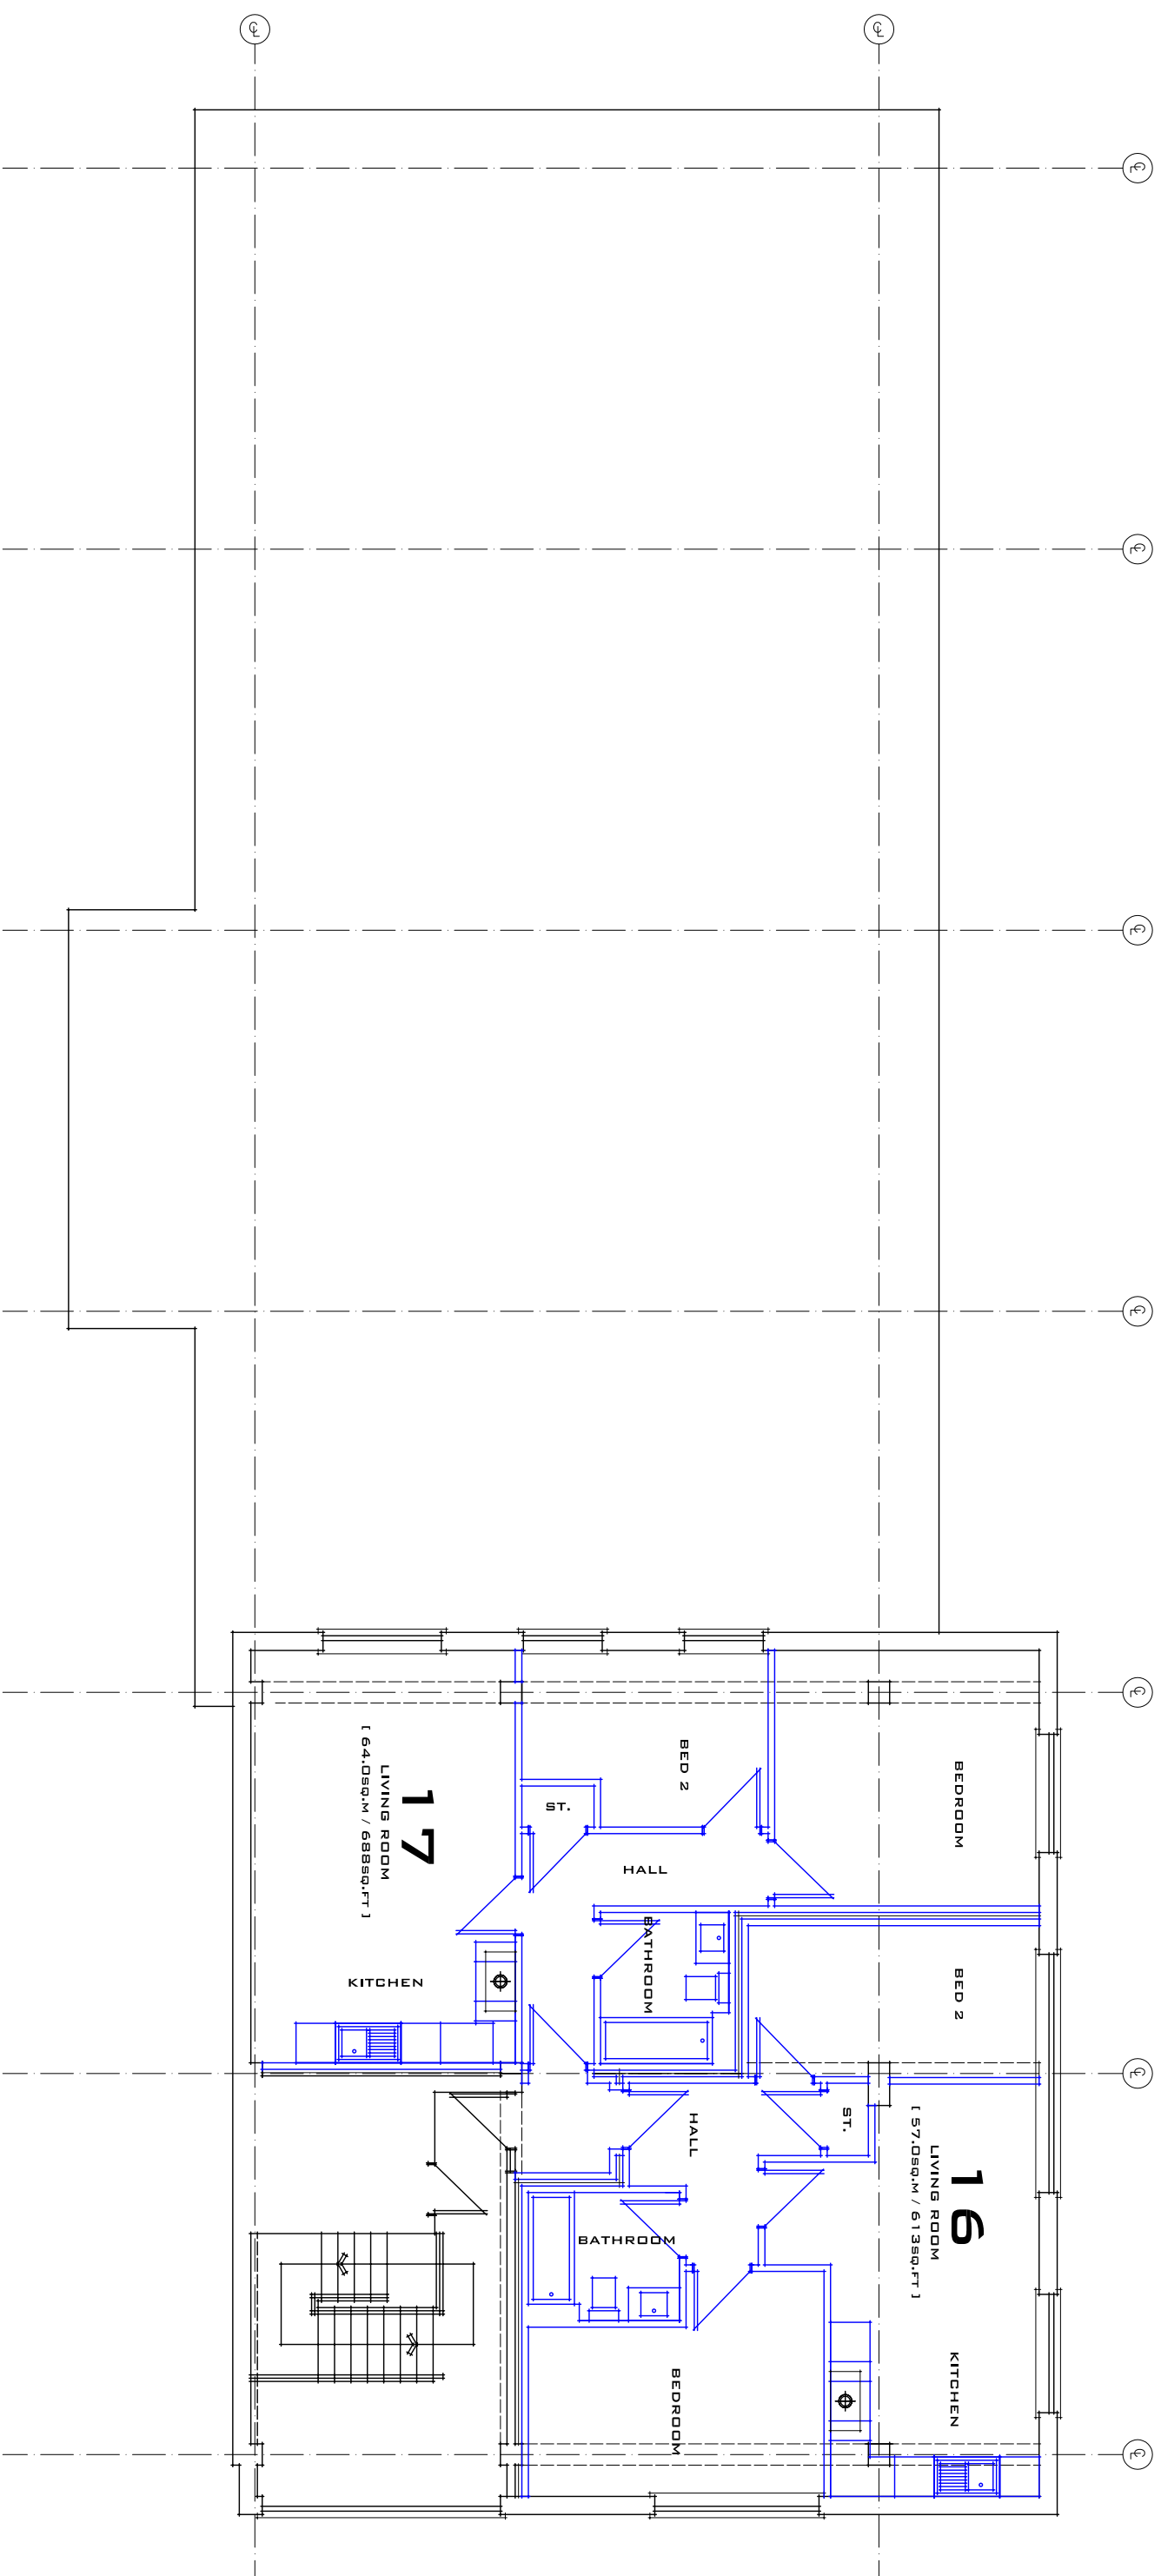

PROPOSED 4TH FLOOR

SCALE

0 1 2 3 4 METERS

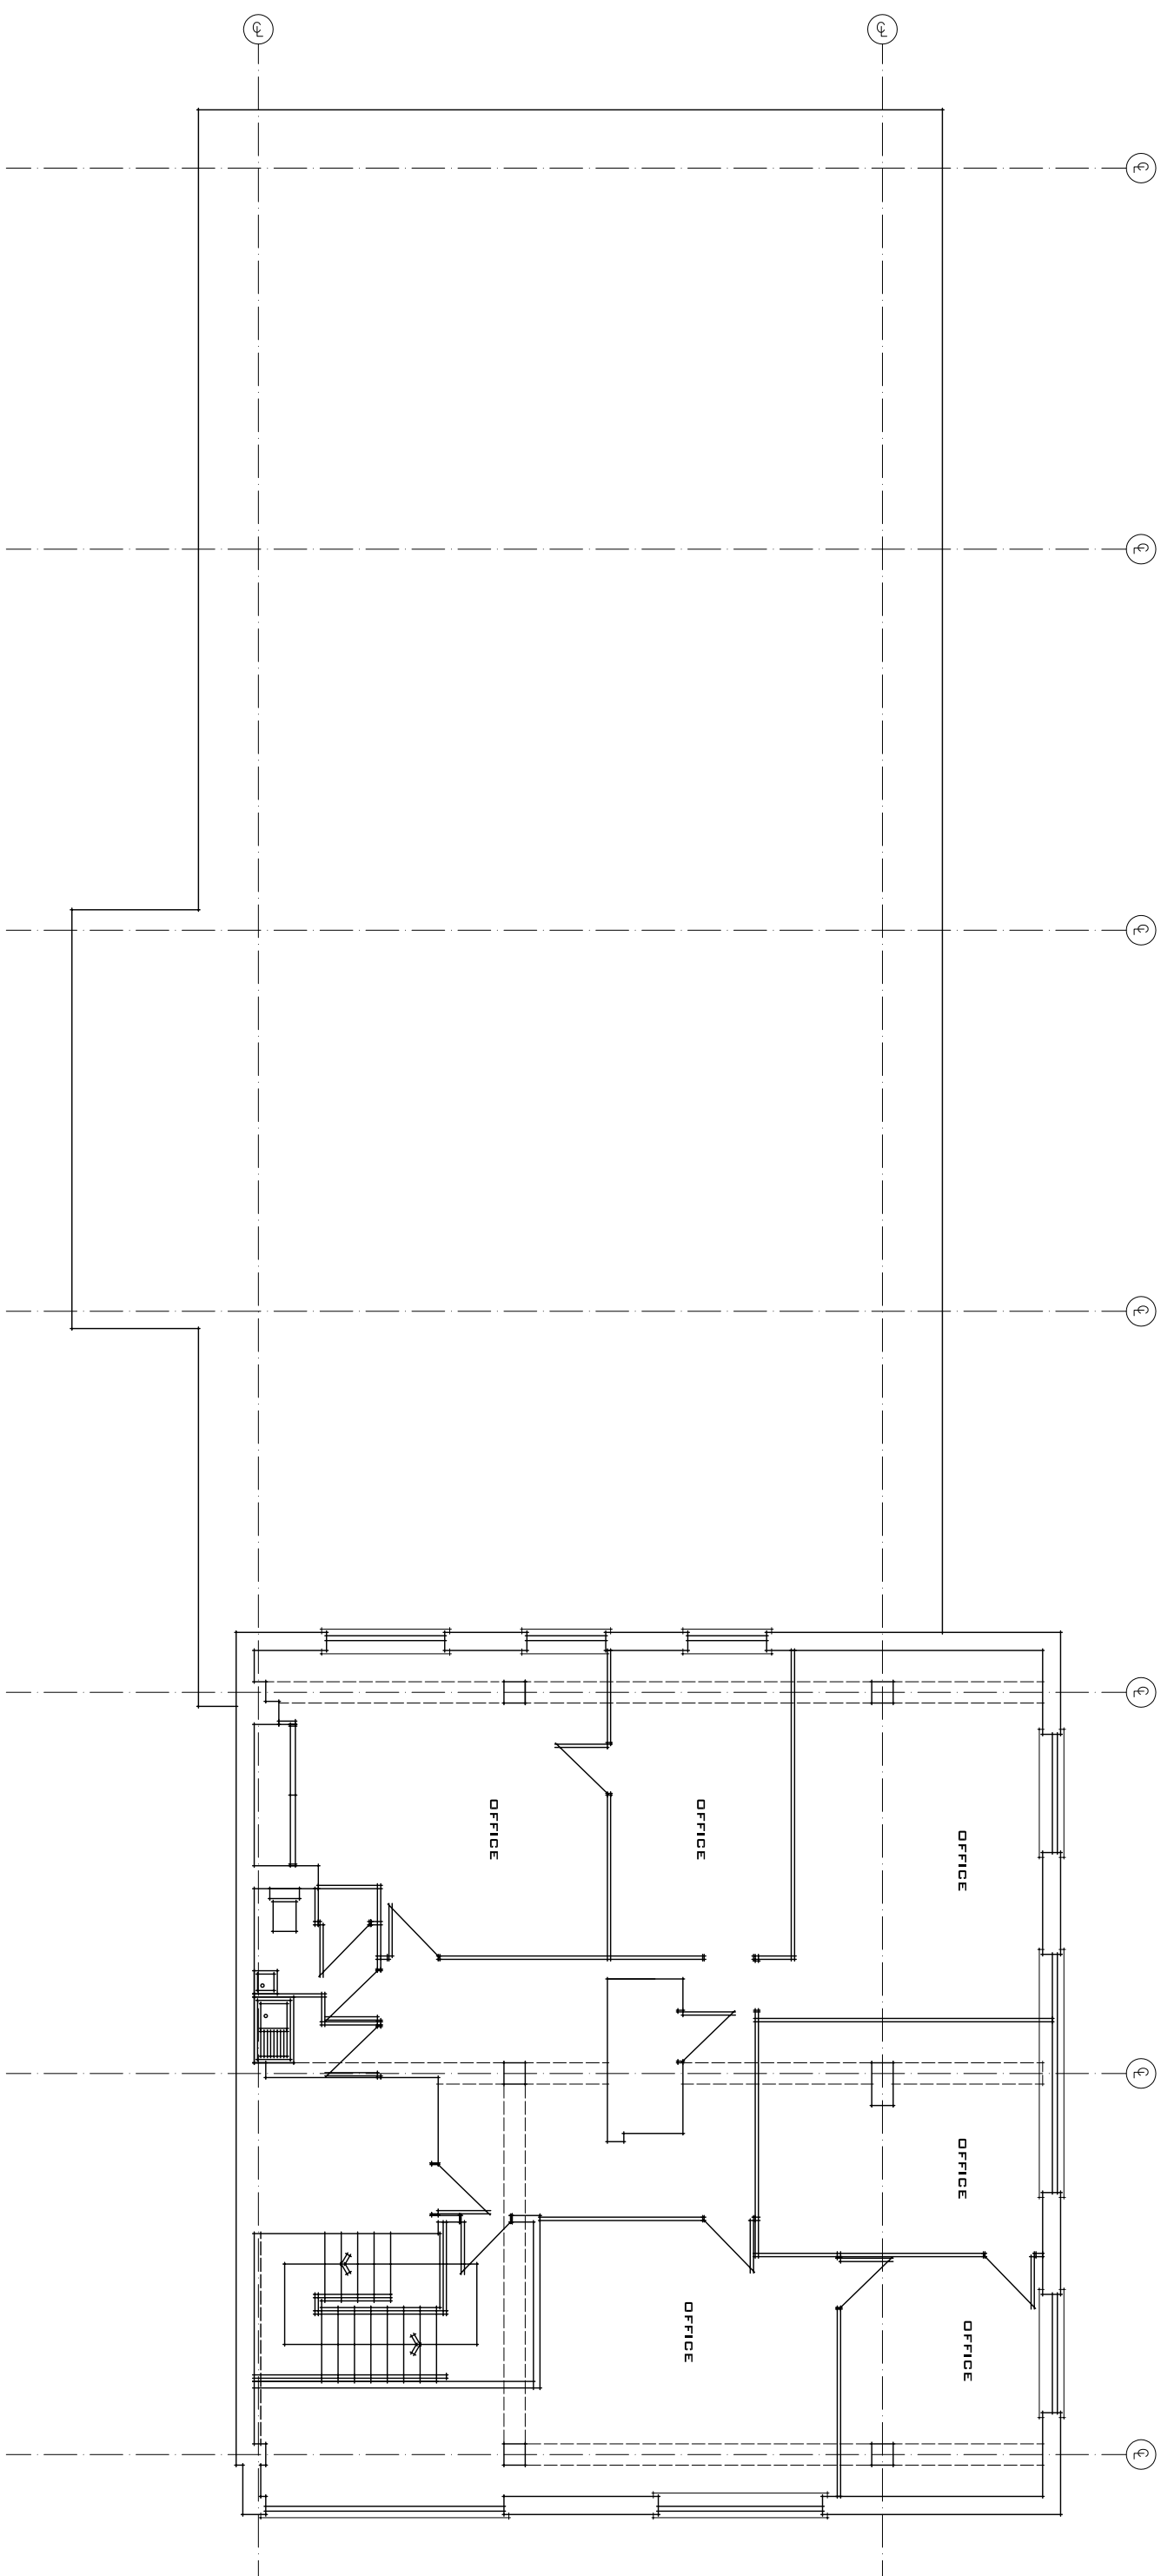


EXISTING 4TH FLOOR

SCALE

0 1 2 3 4 METERS

REVISIONS

NO.	DESCRIPTION	DATE

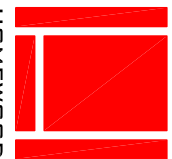

S.M. ARCHITECTURAL LIMITED
7 SILVER STREET
SUITE 110 HURST
14 SILVER STREET
TAYWORTH
WARWICKSHIRE
CV39 7NH
T: 01827 55503
E: INFO@HOMEWOODDESIGN.CO.UK
W: WWW.HOMEWOODDESIGN.CO.UK

CLIENT:
PAUL WHITE ASSOCIATES

PROJECT:
1 WARWICK STREET
LEAMINGTON SPA

DRAWING TITLE:
EXISTING / PROPOSED
4TH. FLOOR PLANS

PLANNING DRAWING

SCALE	CHECKED
1:100@A1	
DATE	DRAWN BY
JULY.2013	SM

DWG NO	Q4	REV.
641		-