


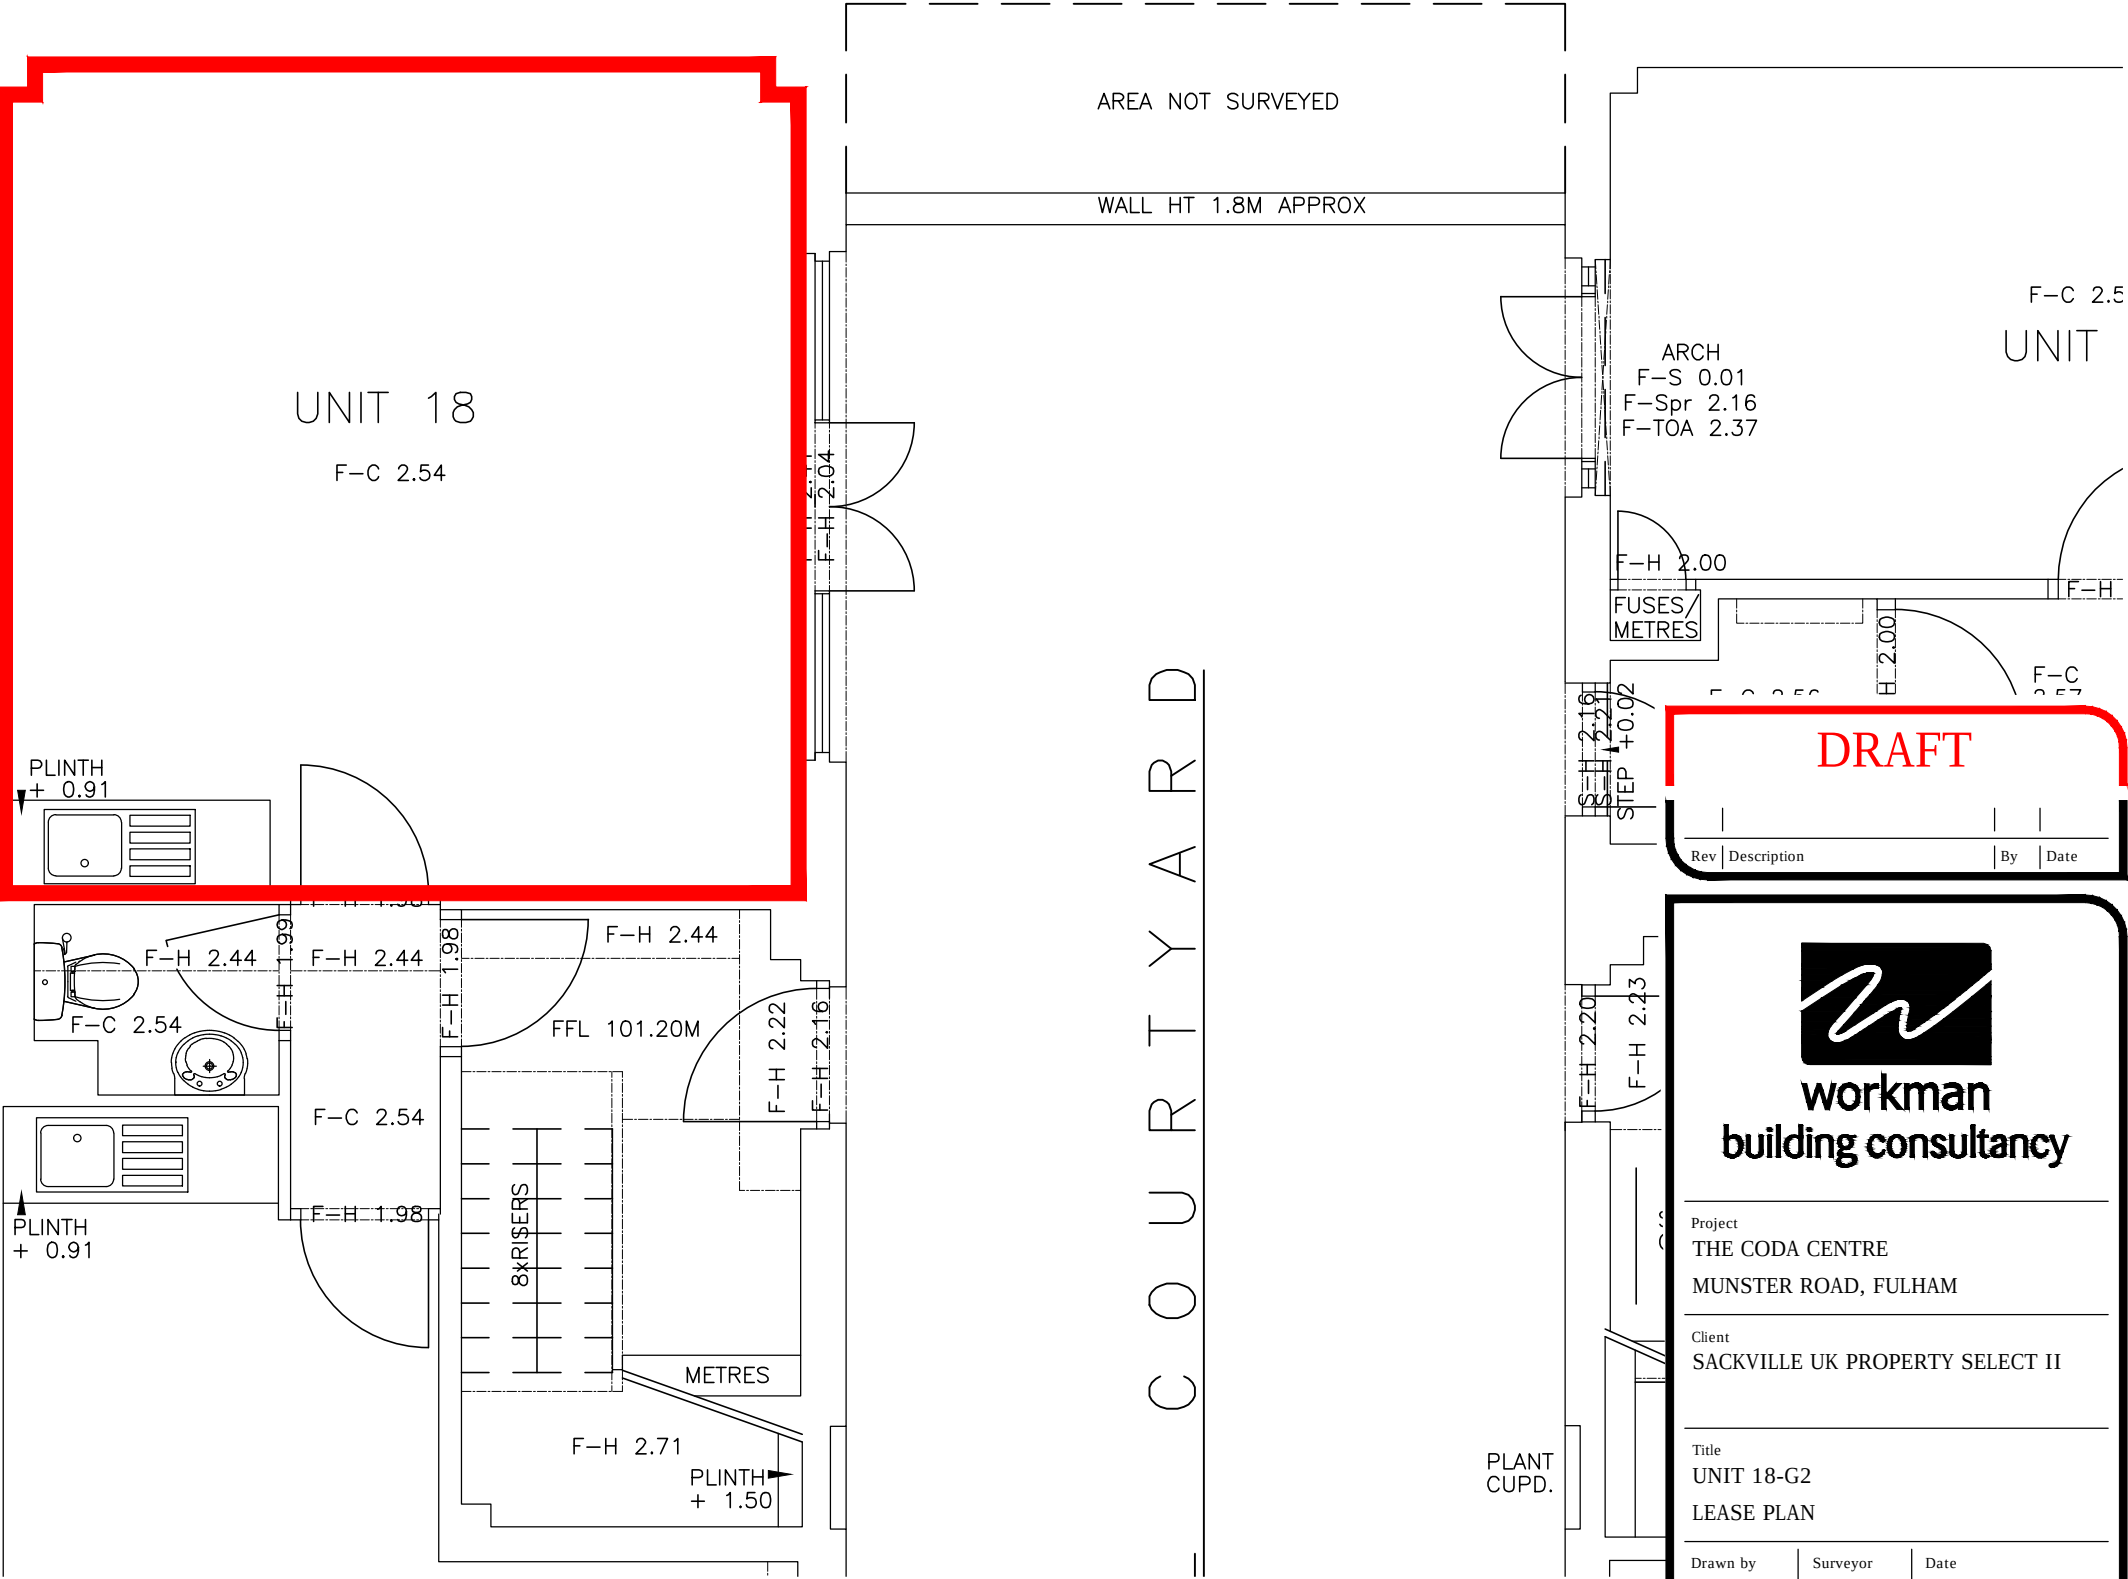

First Floor Plan



workman
building consultancy

Project
THE CODA CENTRE
MUNSTER ROAD, FULHAM

Client
SACKVILLE UK PROPERTY SELECT II

Title
UNIT 18-G2
LEASE PLAN

Drawn by KJW	Surveyor EJM	Date SEPT '13
-----------------	-----------------	------------------

Scale
1:50@A3

Drawing Number L130365-A09-18G2	Revision
------------------------------------	----------