


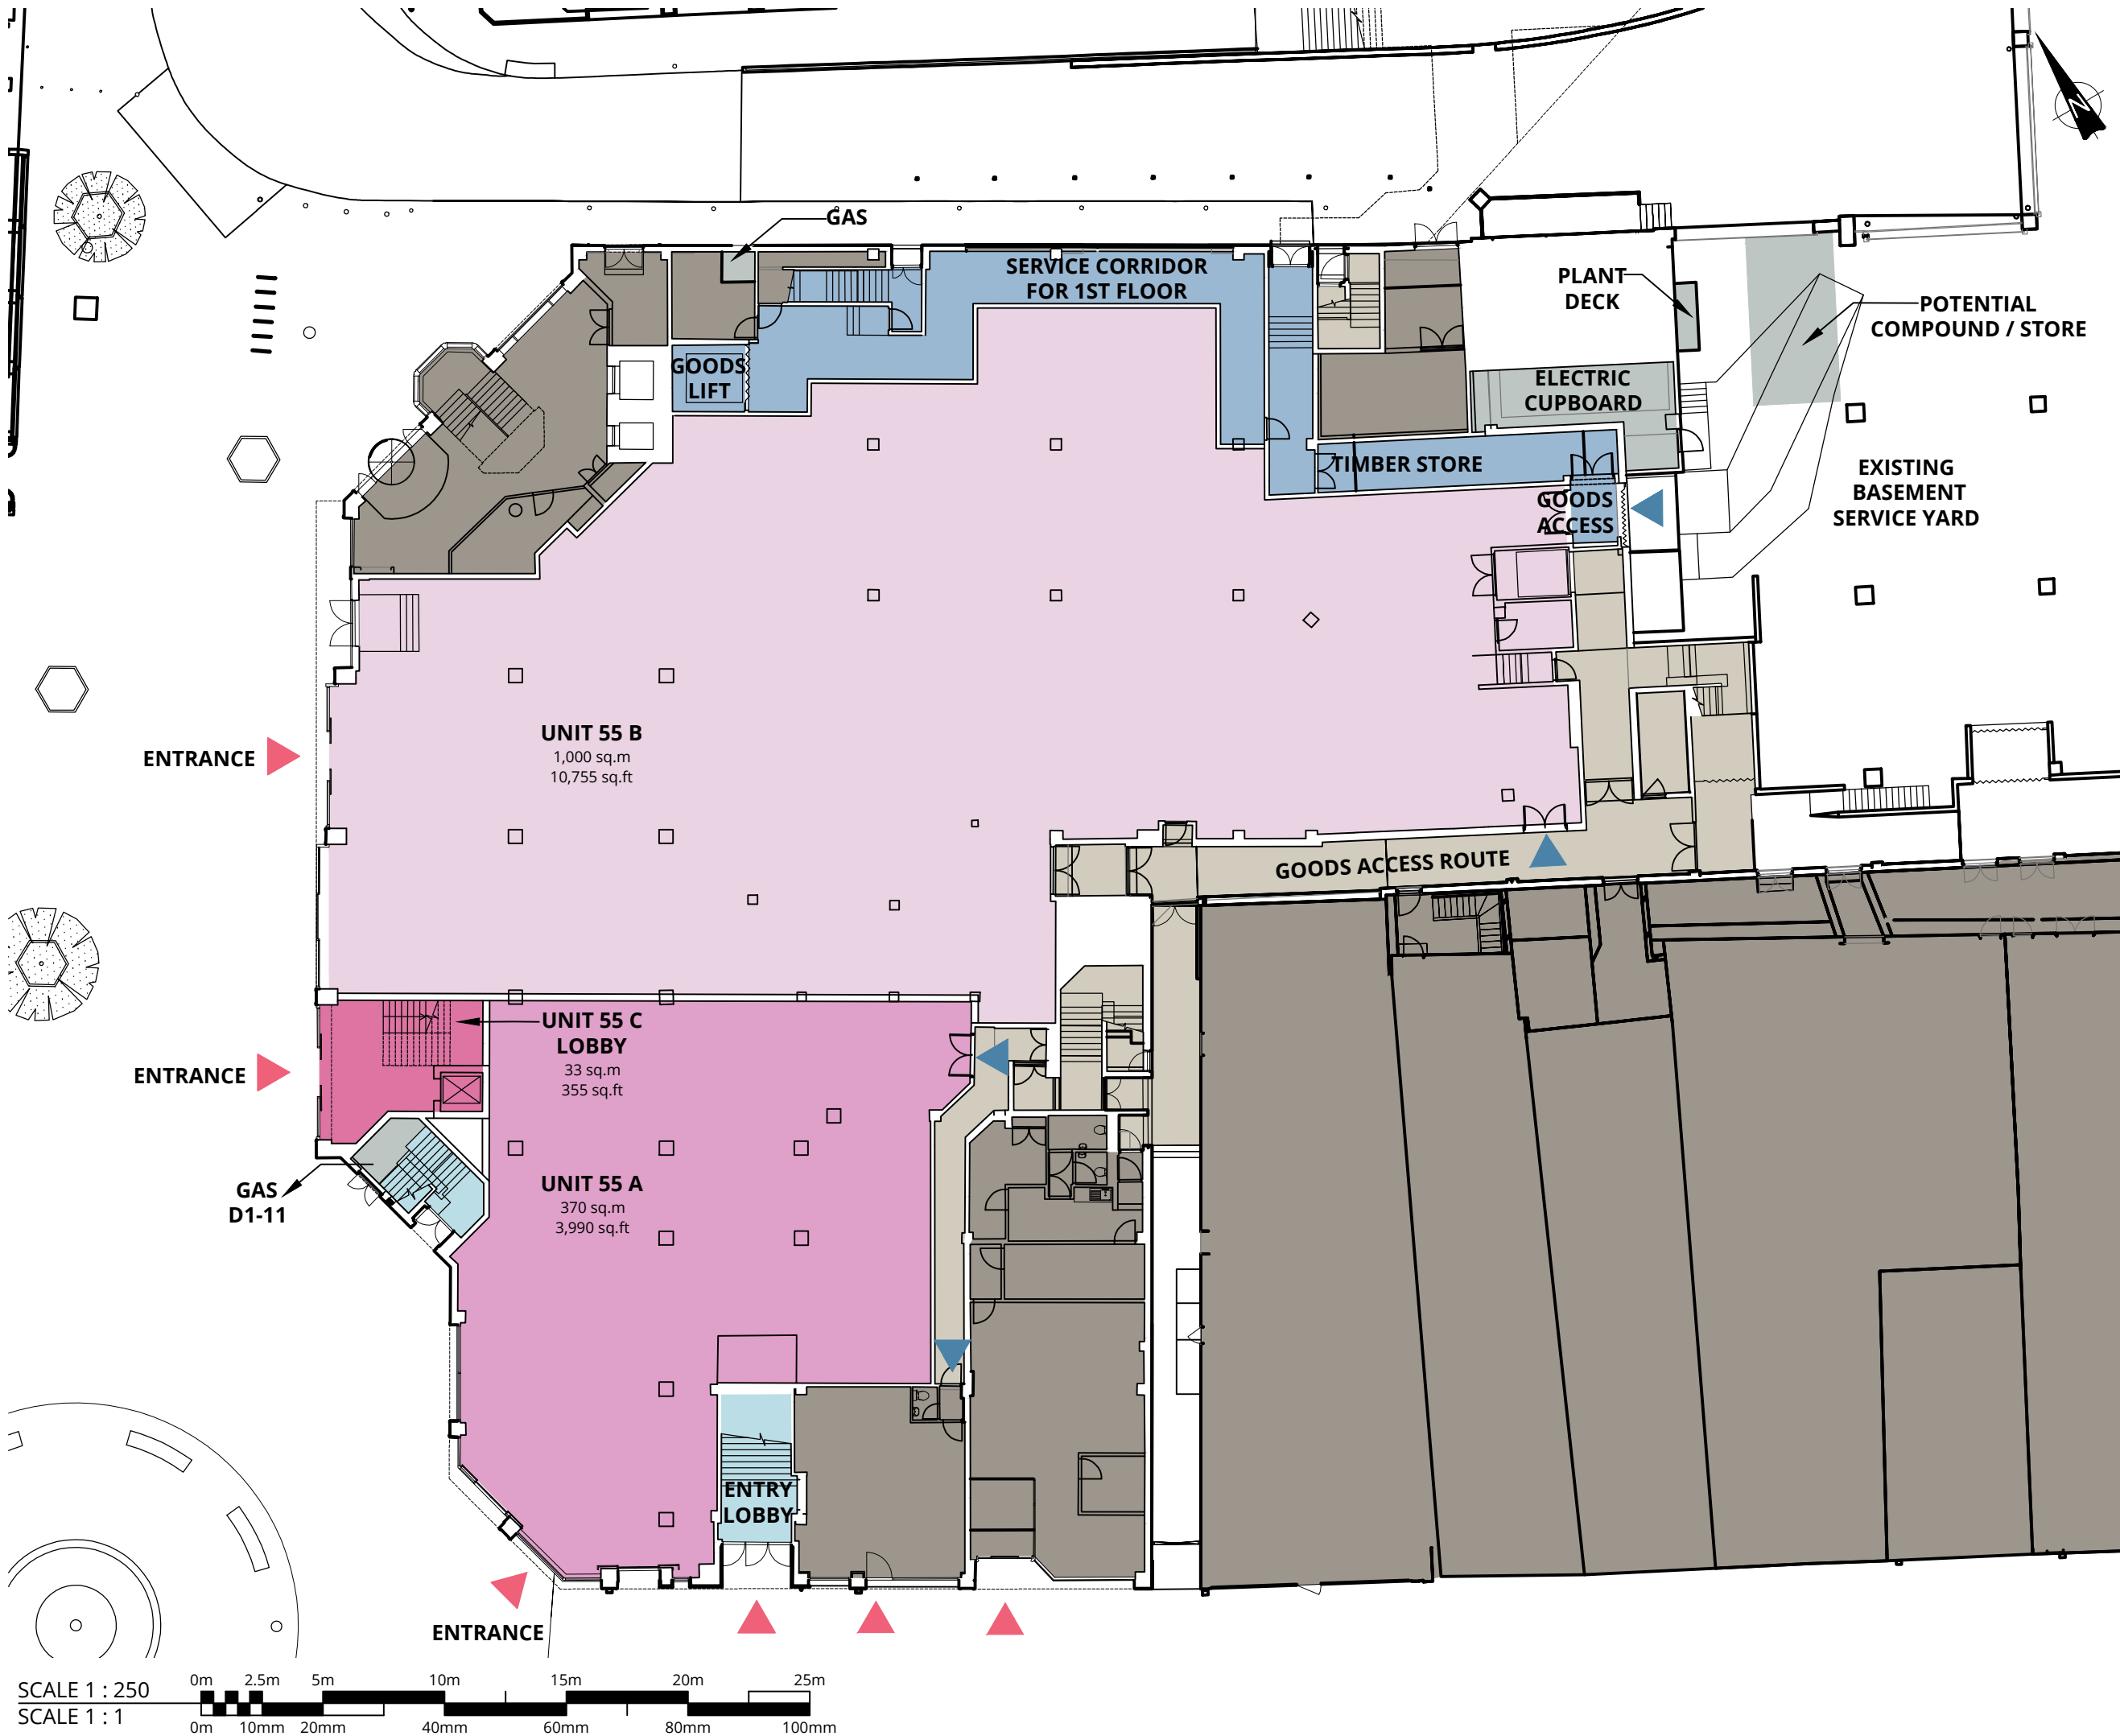

Copyright of this drawing is the property of Urban Edge Architecture Limited. It must not be reproduced or amended nor used in the execution of any works whether in conjunction with the proposed works for which it is prepared or otherwise without the express consent in writing of Urban Edge Architecture Limited.

Urban Edge Architecture Limited
One Scotgate Mews, Scotgate,
Stamford, Lincolnshire, PE9 2FX.
Tel. ++44 (0)1780 755 665
Fax. ++44 (0)1780 755 360

DO NOT SCALE FROM THIS DRAWING - ALL DIMENSIONS TO BE CHECKED ON SITE, ANY DISCREPANCIES RAISED WITH URBAN EDGE

DRAWING TO BE READ IN COLOUR

NOTE:
DRAWING IS BASED ON THIRD PARTY ARCHIVE INFORMATION AND IS SUBJECT TO DETAILED SURVEY INFORMATION

▶ CUSTOMER ENTRANCE
▶ SERVICE ACCESS

DRAFT

P00c	EXISTING GOODS LIFT RETAINED	AS	15/06/26
P00b	REVISED UNIT SUBDIVISION	AS	11/06/26
P00a	ISSUED FOR COMMENTS	AS	10/06/26

Rev No	Description	Drawn By	Date
--------	-------------	----------	------

URBANEDGE
architecture / landscape / masterplanning

Client

Project
**SWAN WALK SHOPPING CENTRE
HORSHAM**

Drawing
**UNIT 55 REDEVELOPMENT
LOWER GROUND FLOOR PLAN
AS PROPOSED**

Issue Purpose
FEASIBILITY

UE Proj No	Scale	Date	Drawn	Status	Revision
3063	1:250@A3	JUN 26	AS	-	P00c

Project - Organisation - Volume/System - Level - Type - Role - Number

3063-URB-U55-LG-DR-A-103150