


NOTES

All dimensions to be checked on site and any discrepancies to be notified prior to the commencement of work

Do not scale from this drawing

If in doubt ask

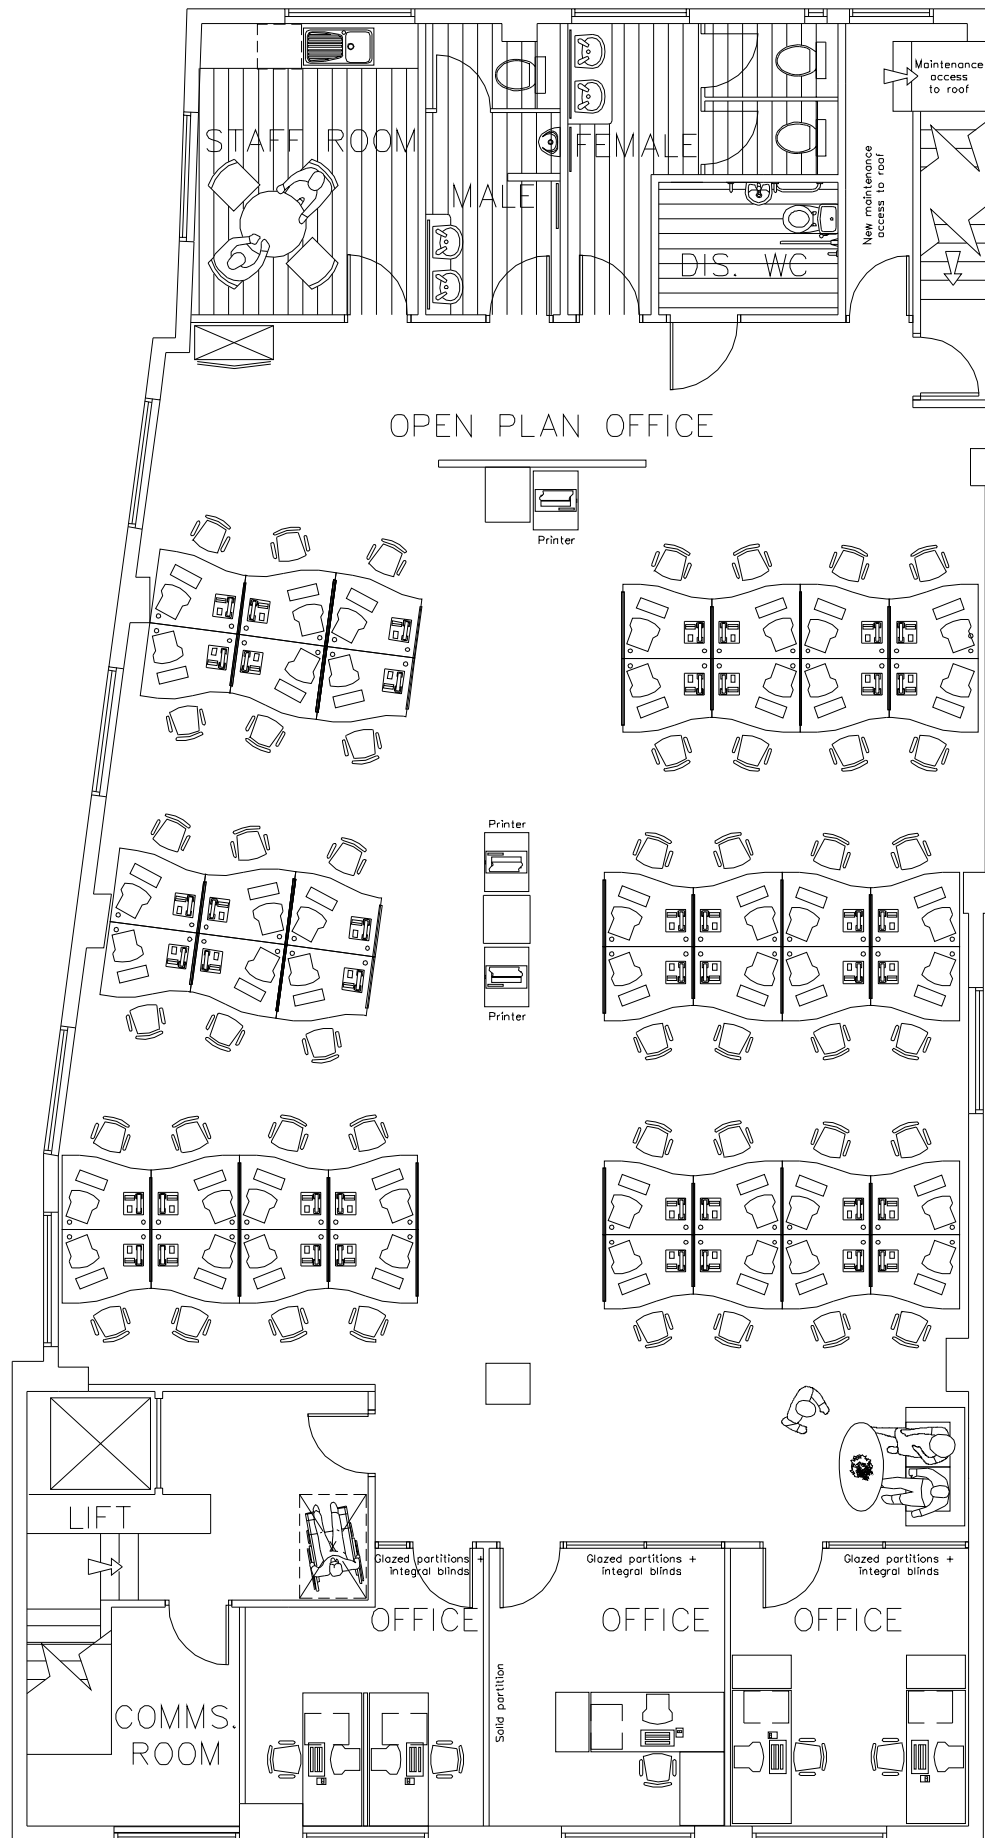

THIRD FLOOR at 1:50

Rev	Revision Notes	date	init
e	Main office furniture amended	20.03.06	SY
d	office dimensions amended	01.03.06	LS
c	office divided into two	13.02.06	LS
b	Sketch scheme layout revised	12.08.05	SY
a	Sketch scheme layout revised	01.08.05	SY



AC LIANI LIMITED

 6 Bells Square Sheffield S1 2FY

 T 0114 275 9896 F 0114 272 9738

 W www.acliani.co.uk

client
 Alpha International Accom.
 663A Ecclesall Road
 Sheffield S11 8PT

job title
 Plantation House
 Ecclesall Road
 Sheffield,
 S11 8TF

diag title
 Proposed 3rd Floor Plan

checked	ref A1	rev e
drawn SY	diag no.	
scale 1:50	02892.05	
date July 2005		

Architects and Interior Designers