



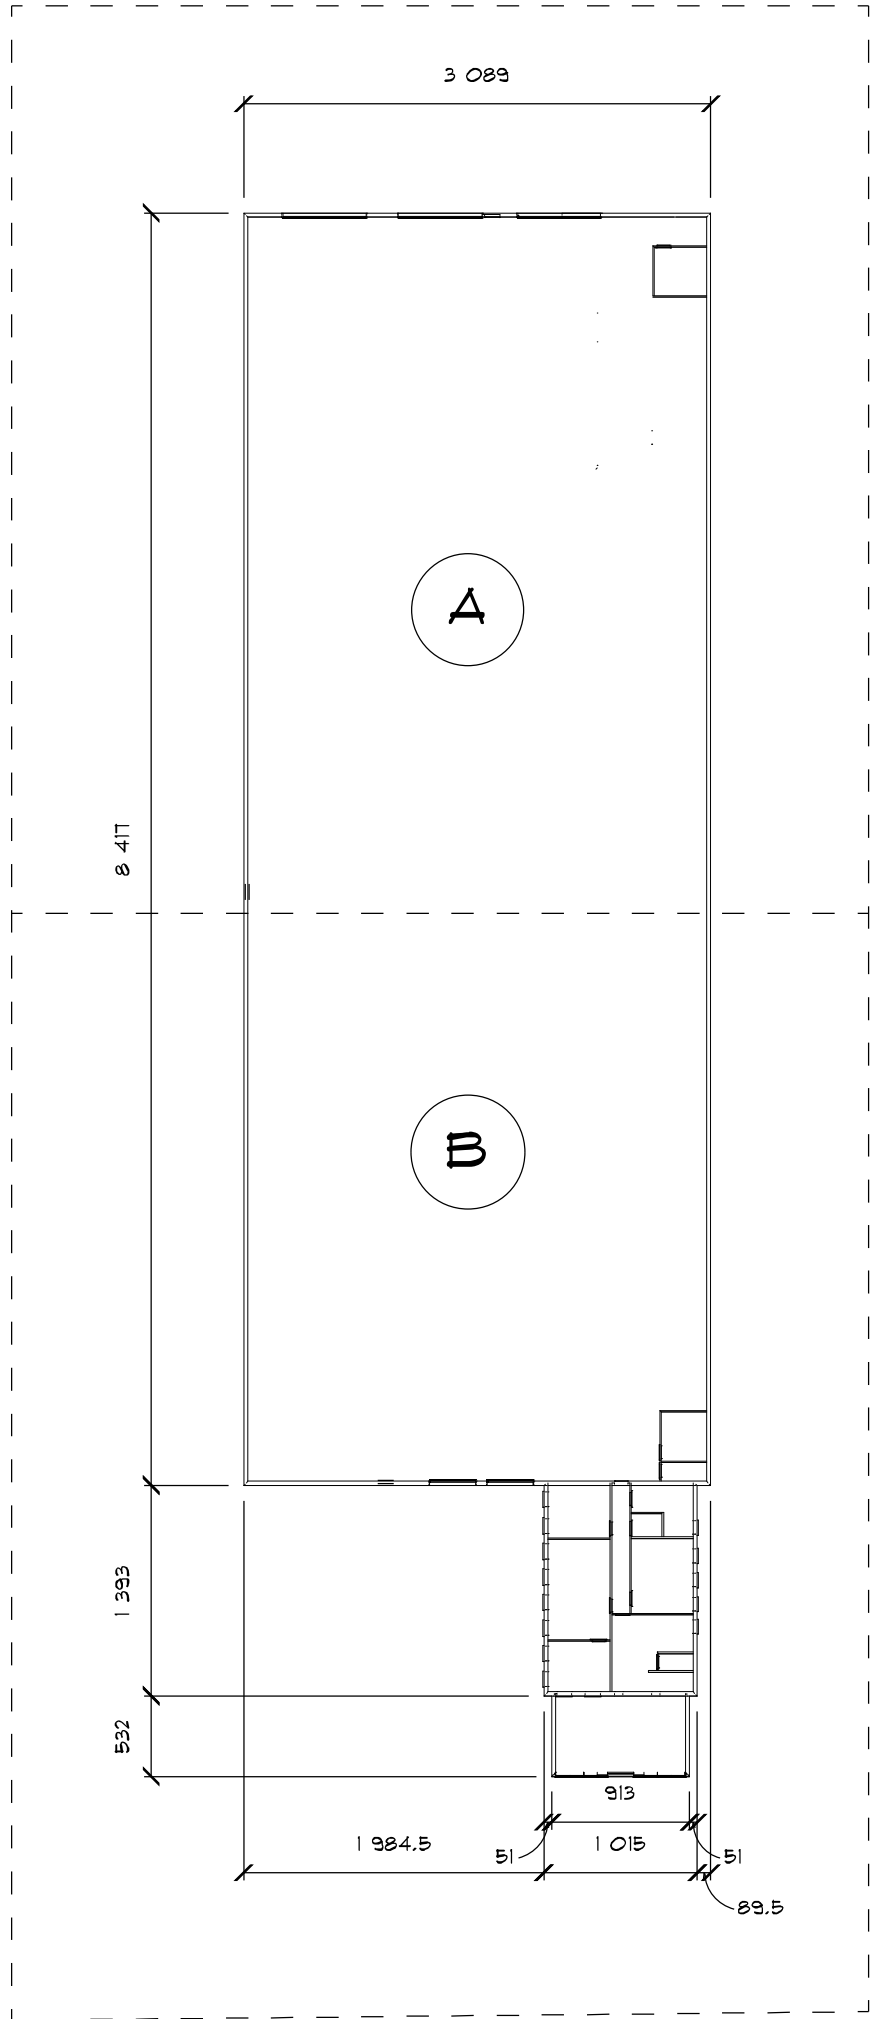

FACTORY OUTLINE
 SCALE 1:500
 MULTIPLY DIMENSIONS X 10

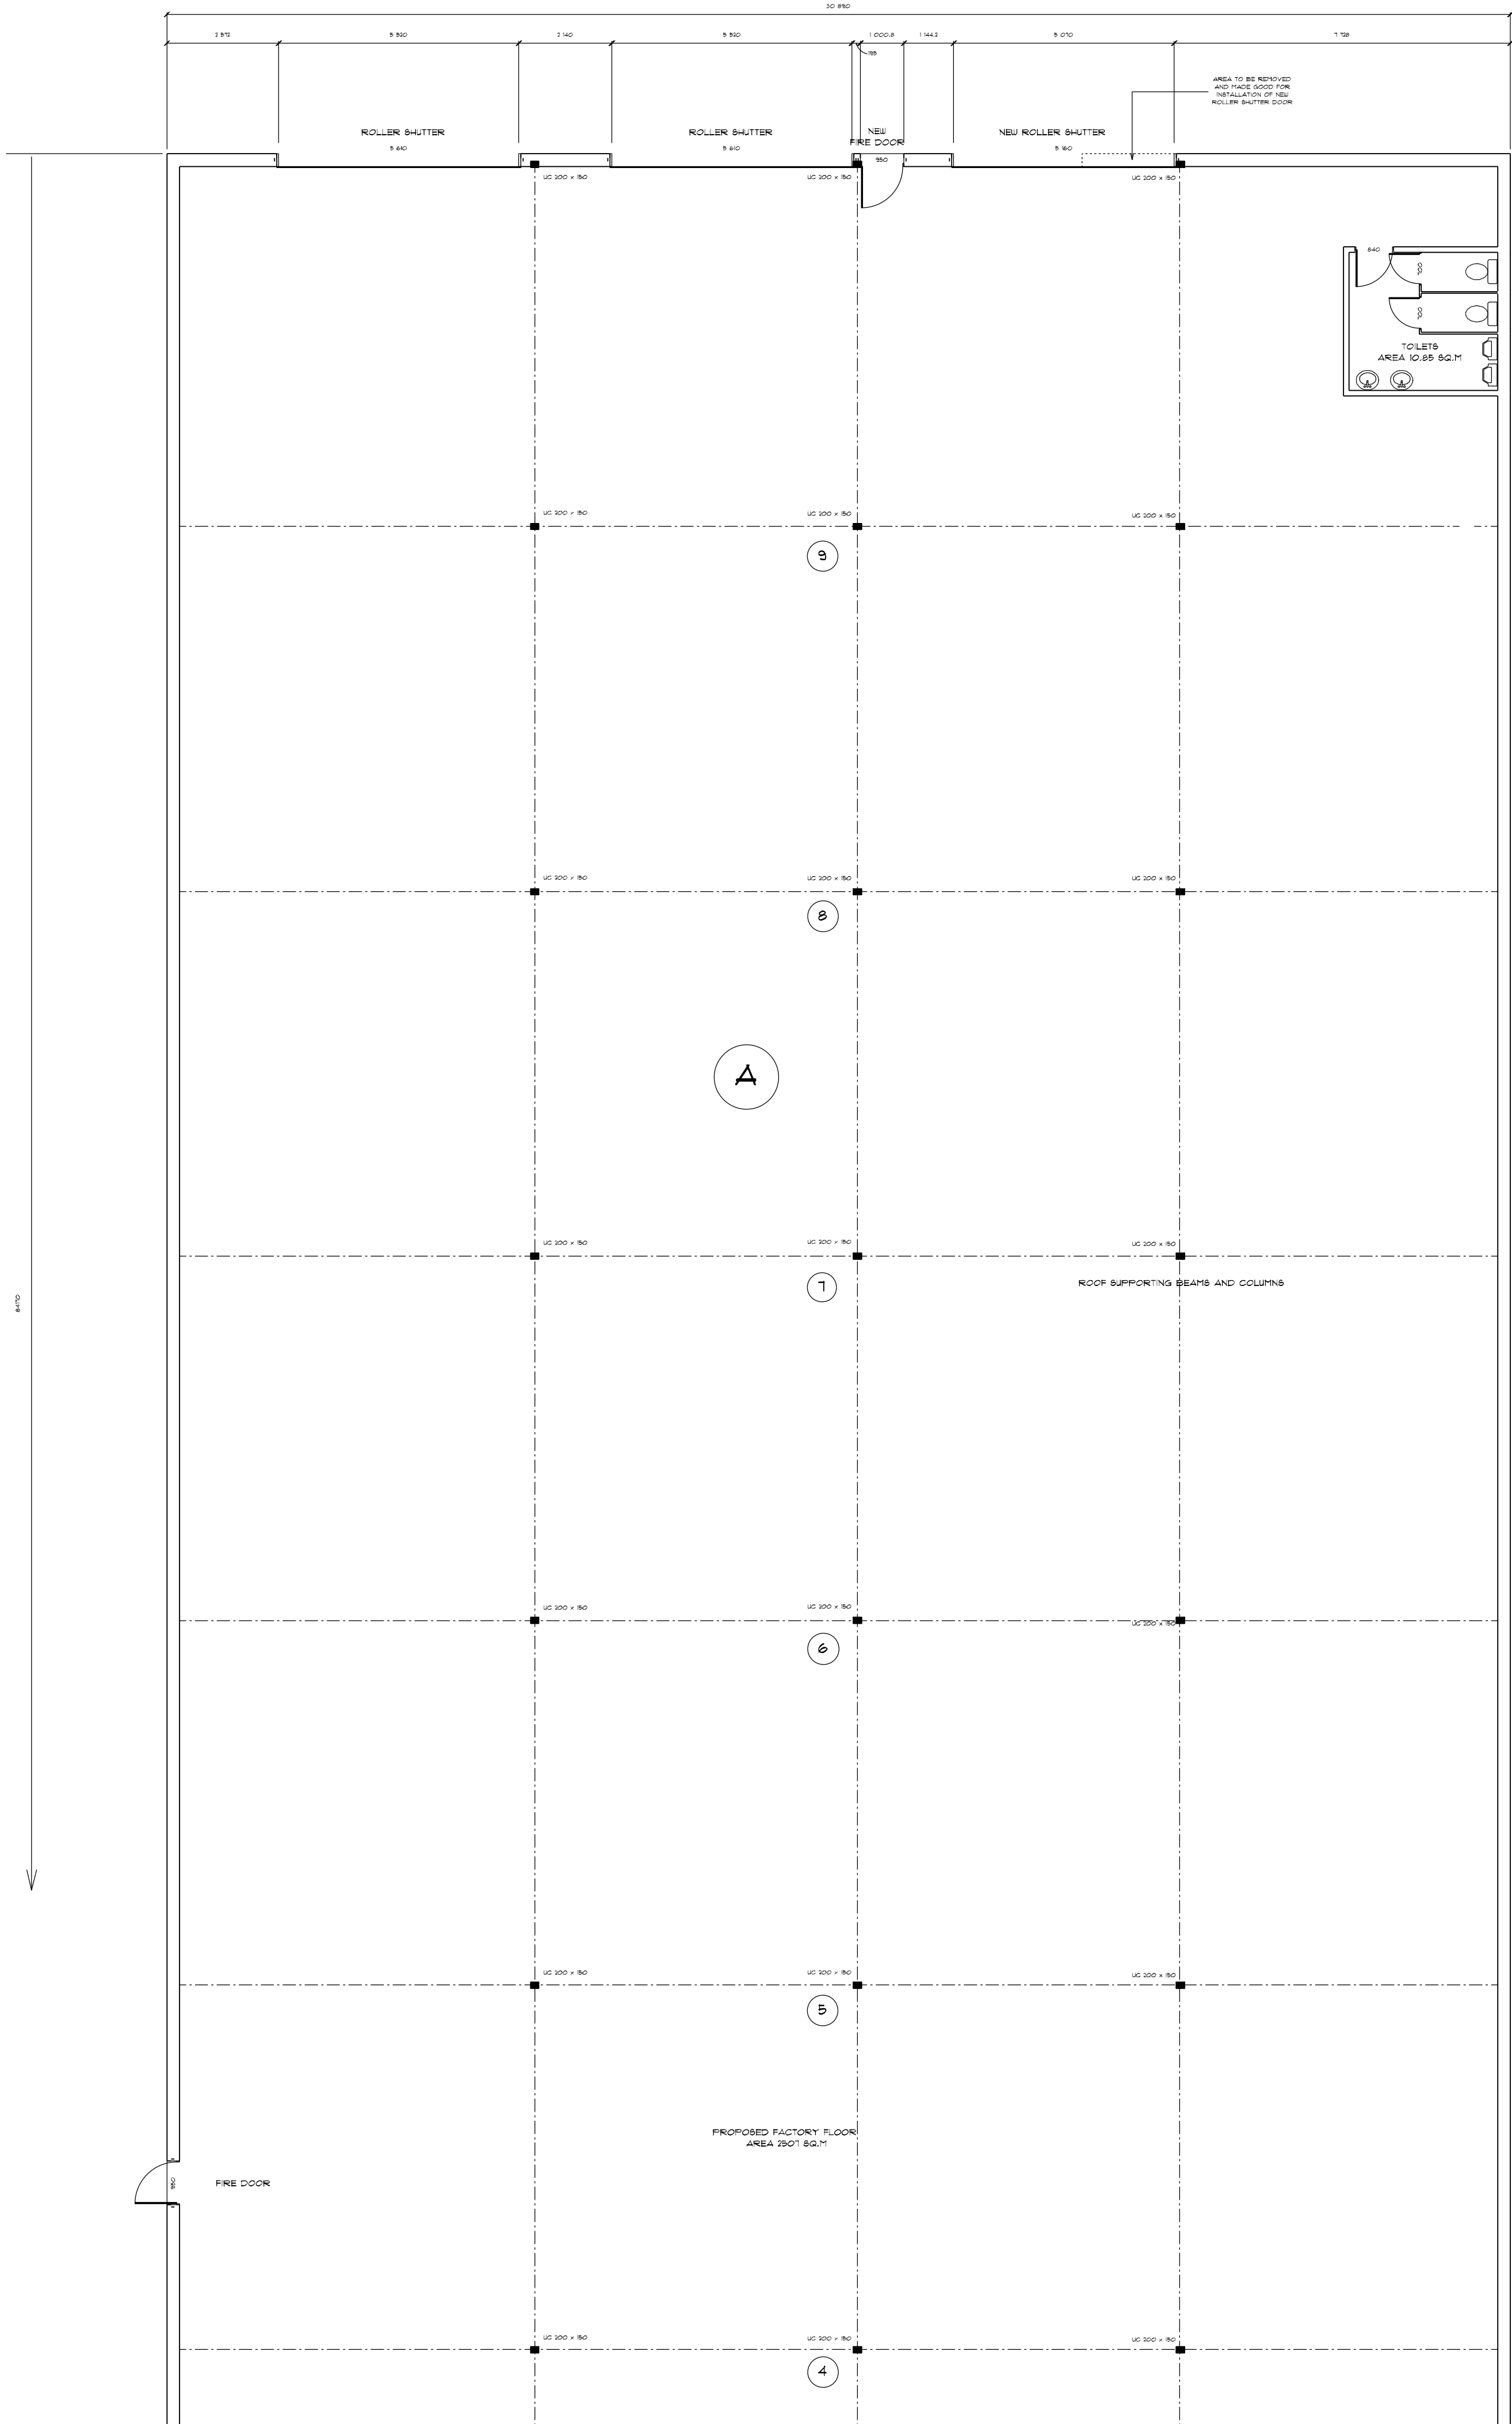

AREA A.- PROPOSED GROUND FLOOR FACTORY LAYOUT
 SCALE 1:100

FOR PLANNING
 PURPOSES ONLY

IF IN DOUBT ASK

All dimensions/design & materials to be checked by contractor prior to building quotations and setting out. Client to check boundaries and advise if incorrect. Drawings remain the property of Norman Mole Associates until paid for.

Exterior finishes to be similar in appearance to existing dwelling.

For Structural Information refer to attached Structural Engineers sheets

Locate all services and make safe and/or protect before commencement of work on site.

This drawing should be read in conjunction with all plan drawings and documents relating to the works.

Norman Mole
 Associates

Architectural Design & Building Consultants

9 Westfield Road
 Henlow Tel/Fax: 01462 811002
 Beds. SG16 6BN Mobile: 07831224044
 Email: norman.mole@btconnect.com

Client:
 Weatherbreak Windows
 Unit 21
 Dencora Way
 Luton
 Beds
 LU3 3HP

Project:
 Factory Refurbishment

Drawing:
 Proposed Floor Plans

Date:
 13th February 2017
 Scale:
 1:500 1:100

Drawing No:
 1705.03



Dwn By:
 NM