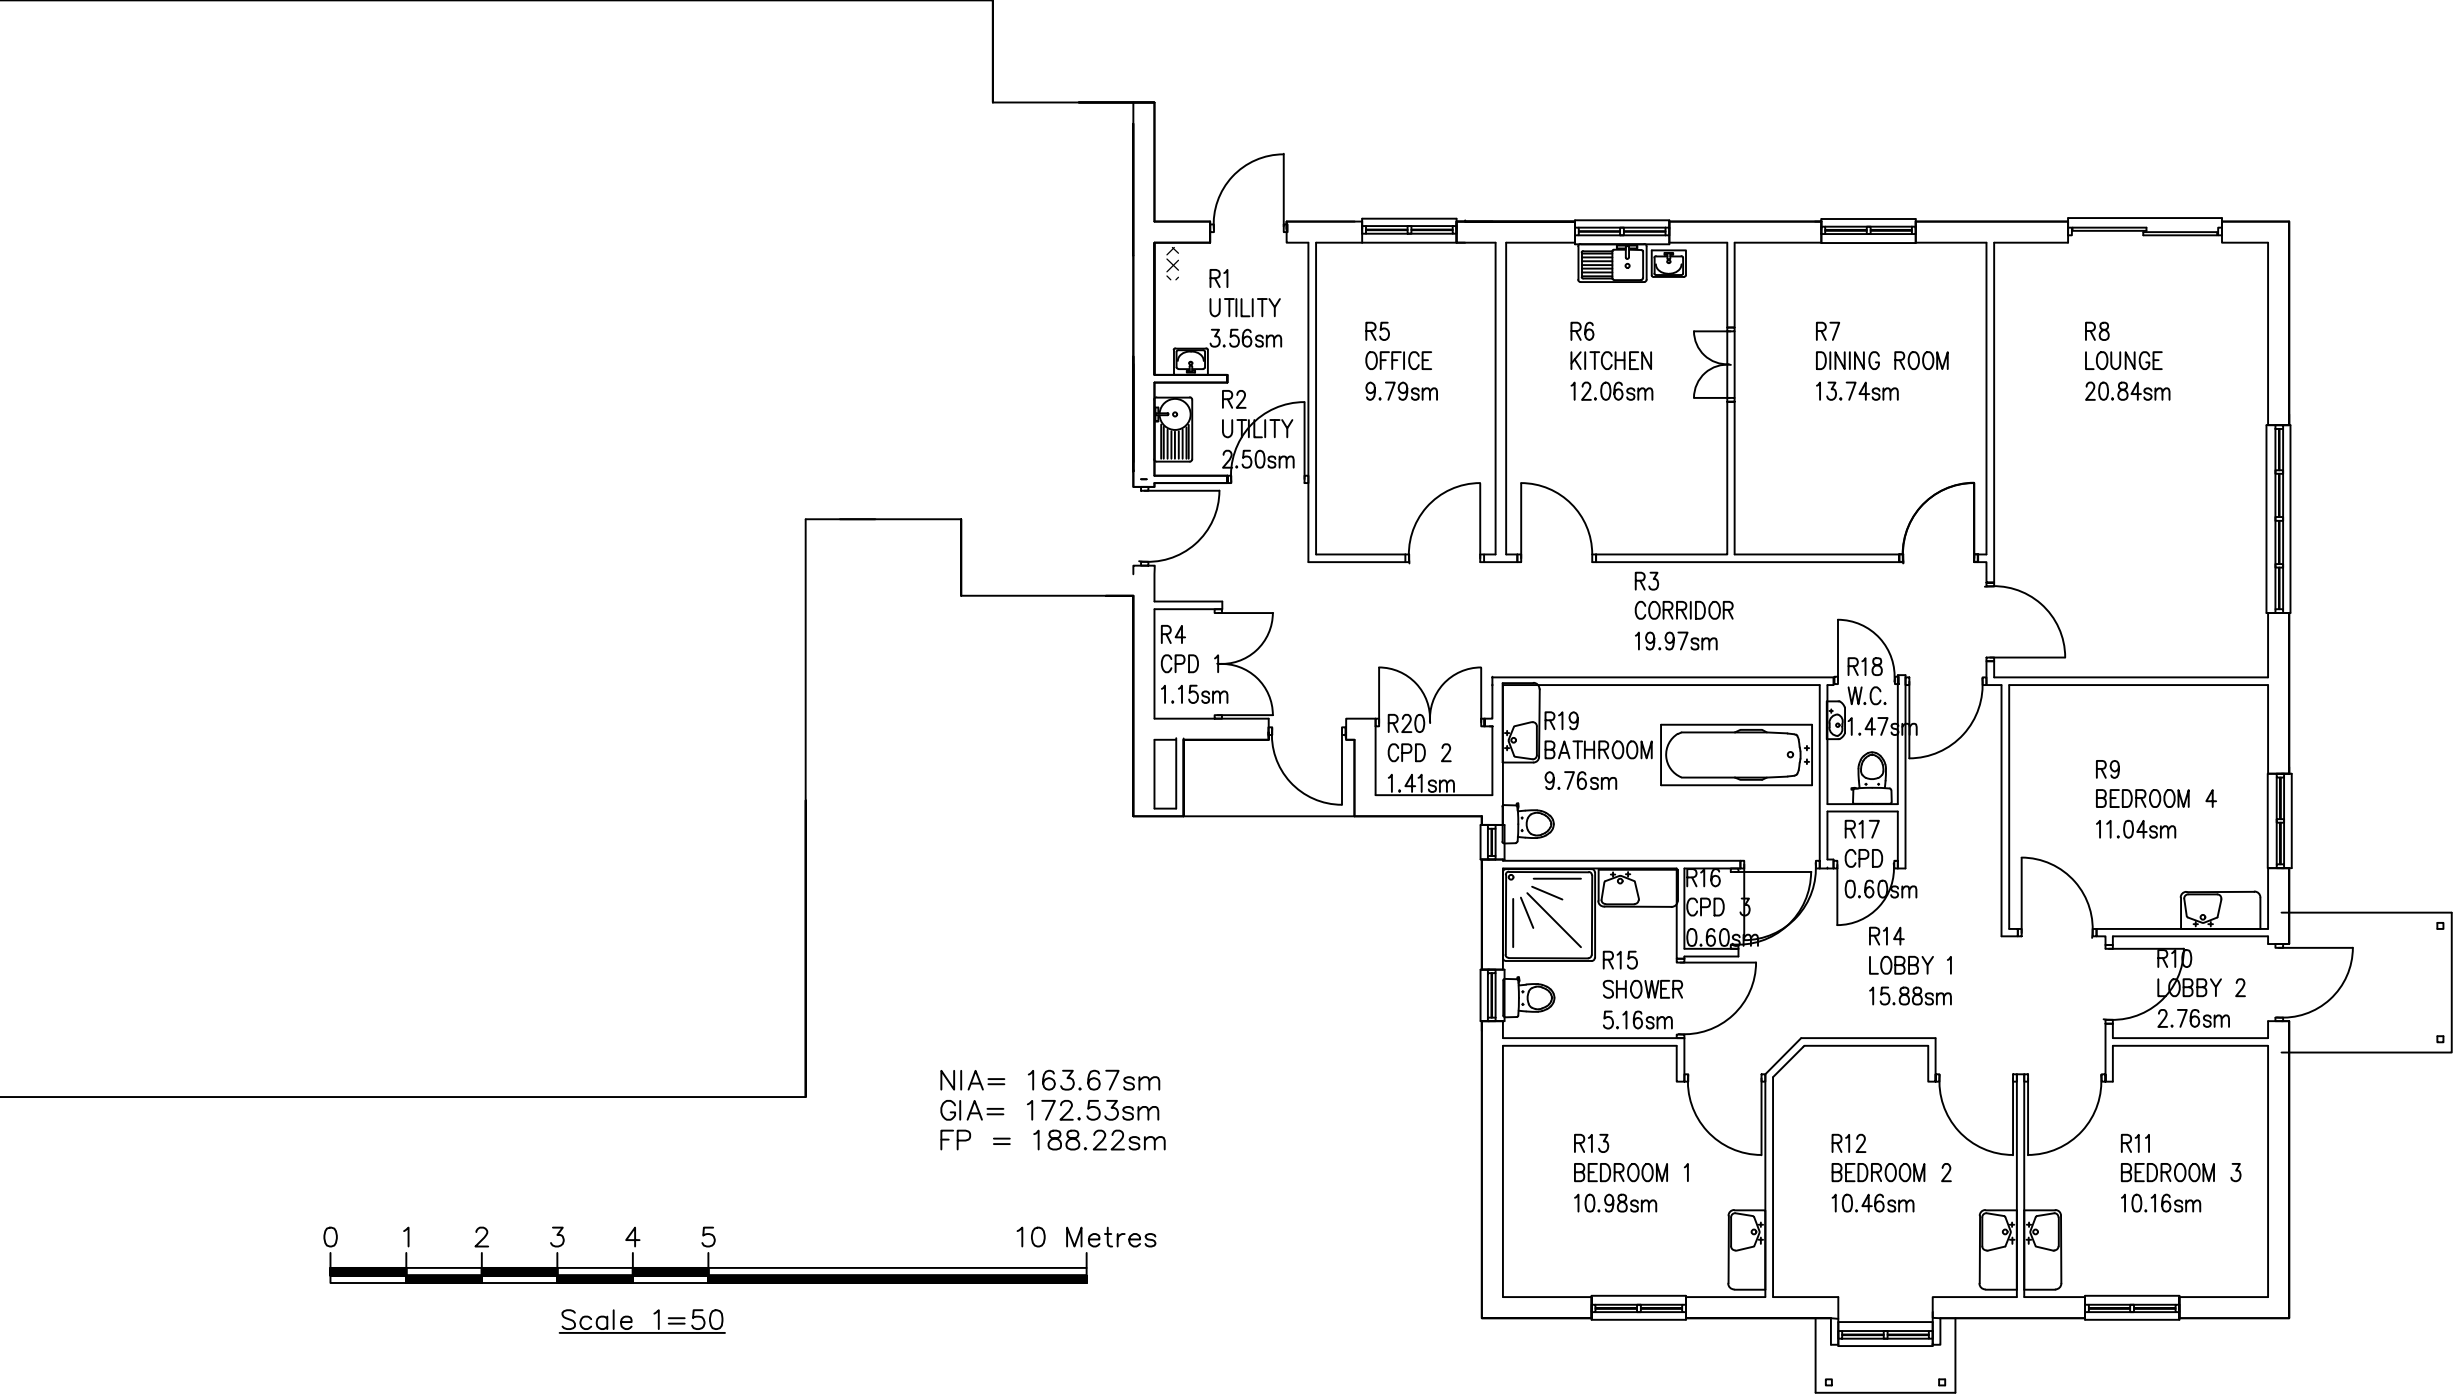


DATE	DATE	DESCRIPTION	DRAWN	CHECKED	APPROVED
1	FEB 19	TITLE BLOCK ADDED	TWP	GO	
2	FEB 19	DWG UPDATED	TWP	GO	
3	FEB 09	DWG UPDATED	TWP	GO	
4	FEB 08	DWG UPDATED	TWP	GO	
5	FEB 07	DWG UPDATED	TWP	GO	

REVISIONS					
Essex Partnership University NHS NHS Foundation Trust					
ESTATES SERVICES PRIDE HOUSE CHRISTY WAY SOUTHFIELDS INDUSTRIAL EST BASILDON ESSEX SS15 6EA TEL 01268 410100					
PROJECT					
FLOOR PLAN					
DRAWING 1 BRADD CLOSE SOUTH OCKEDON ESSEX					
DRAWN T.W.P			CHECKED		
SCALE 1=50 @ A1 1=100 @ A3			DATE AUG 00		
DRAWING No ACC-1BRA-01				REV E	