


EXISTING PLANS

SCALE 1.100

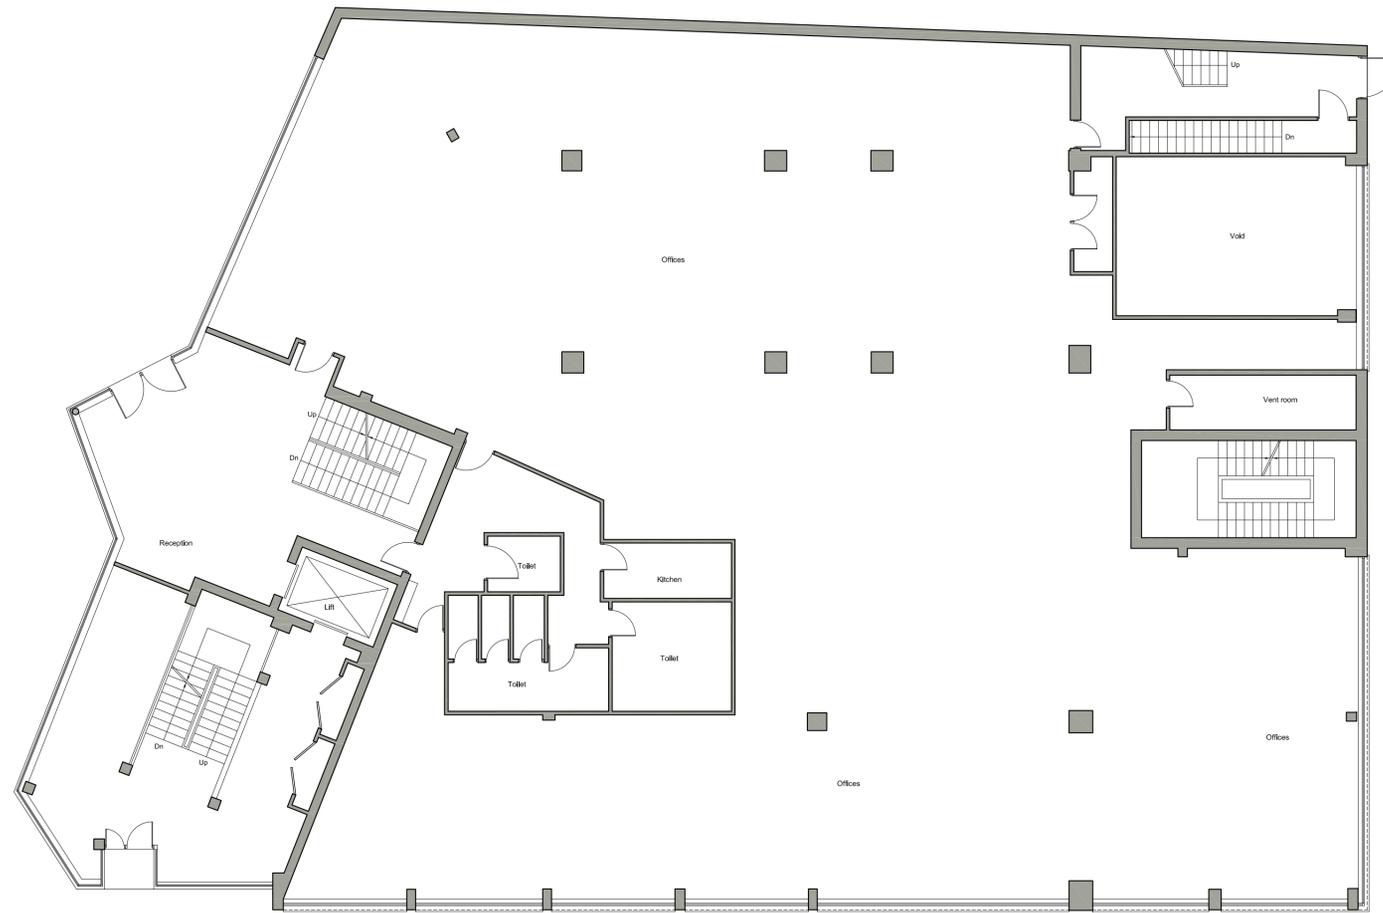

EXISTING GROUND FLOOR

SCALE 1.100




Written dimensions to be taken in preferences to scaled dimensions. The Contractor is responsible for checking all dimensions before work starts.

All work is to be carried out to the requirements, and to the satisfaction of the Local Authority. These drawings are for planning purposes only

Any discrepancies to be brought to the attention of 4D Planning Consultants immediately.

Location Plan

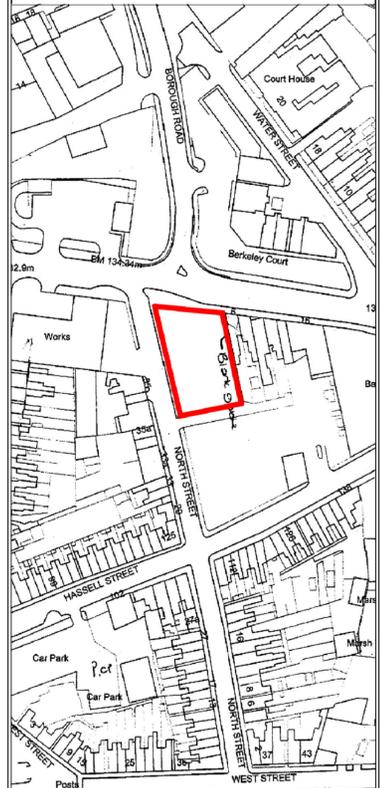

Rev	Date	Description	by	chk



4D PLANNING™

www.GetMePlanning.com®

Client
Cassel & Fletcher Ltd


Project
Brunswick Court, Brunswick Street,
Newcastle Staffs, ST5 1HH

Title
Existing Ground Floor

Date: April 2017	Rev:
Scale: 1:100 @ A1, 1:200 @ A3	/
Drawing No. BC03	

EXISTING PLANS

SCALE 1.100

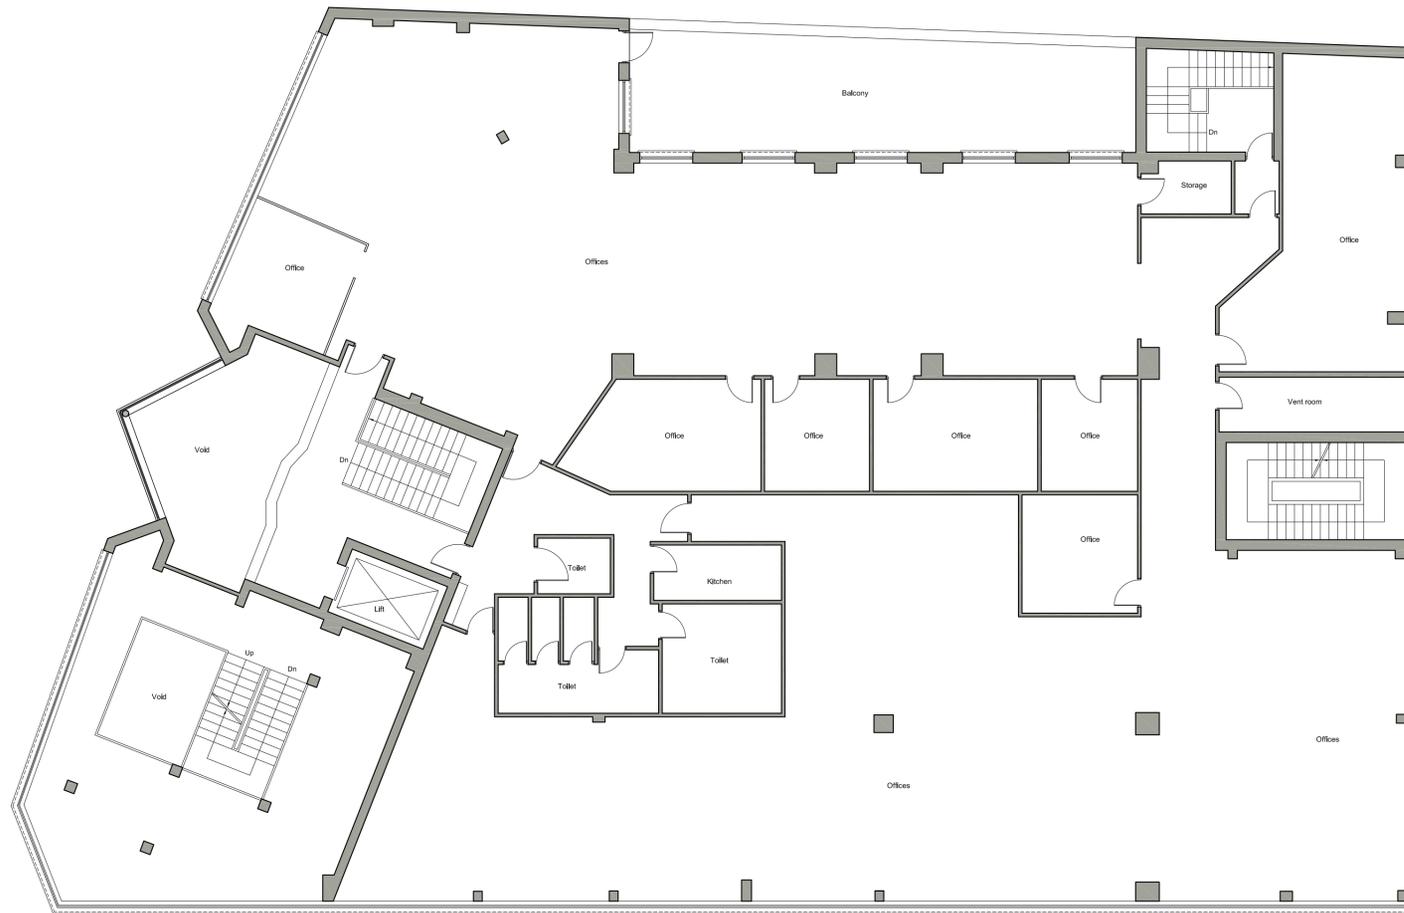

EXISTING FIRST FLOOR

SCALE 1.100




Written dimensions to be taken in preferences to scaled dimensions. The Contractor is responsible for checking all dimensions before work starts.

All work is to be carried out to the requirements, and to the satisfaction of the Local Authority. These drawings are for planning purposes only.

Any discrepancies to be brought to the attention of 4D Planning Consultants immediately.

Location Plan

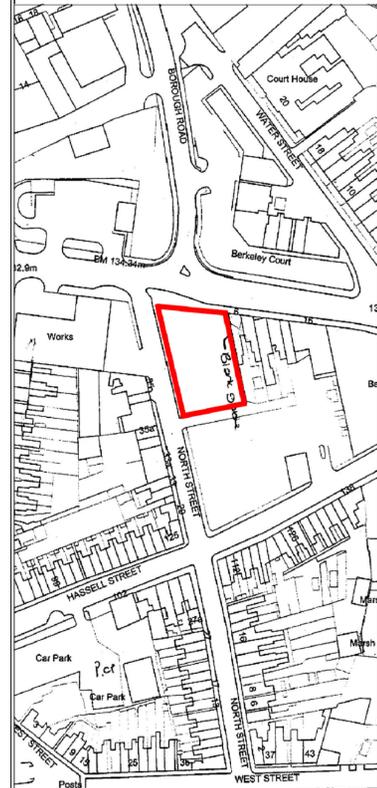

Rev	Date	Description	by	chk



4D PLANNING™

www.GetMePlanning.com®

Client
Cassel & Fletcher Ltd


Project
**Brunswick Court, Brunswick Street,
Newcastle Staffs, ST5 1HH**

Title
Existing First Floor

Date: April 2017	Rev: /
Scale: 1:100 @ A1, 1:200 @ A3	
Drawing No. BC05	

EXISTING PLANS

SCALE 1.100

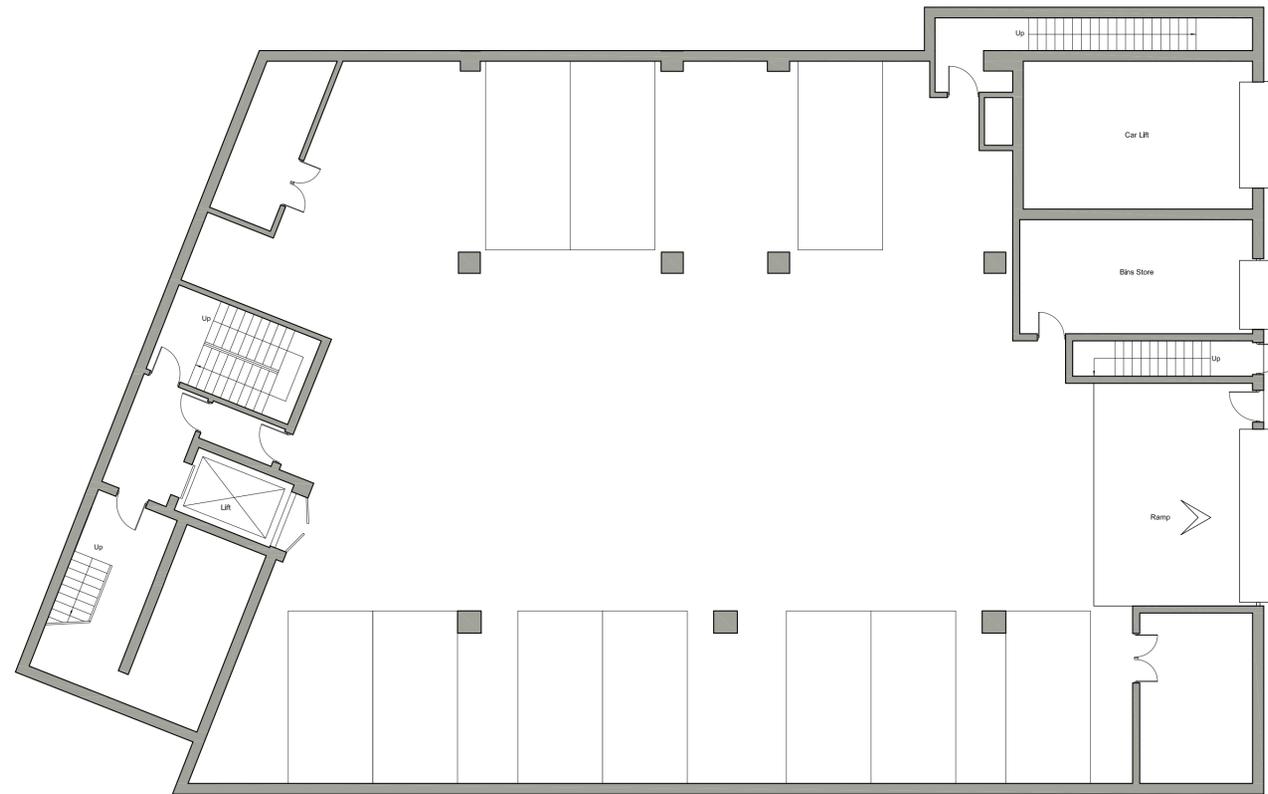

EXISTING FIRST BASEMENT

SCALE 1.100




Written dimensions to be taken in preference to scaled dimensions. The Contractor is responsible for checking all dimensions before work starts.

All work is to be carried out to the requirements, and to the satisfaction of the Local Authority. These drawings are for planning purposes only.

Any discrepancies to be brought to the attention of 4D Planning Consultants immediately.

Location Plan

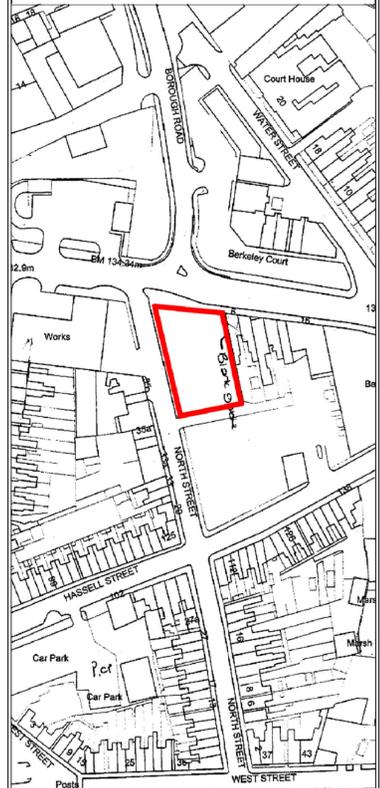

Rev	Date	Description	by	chk



4D PLANNING™

www.GetMePlanning.com®

Client
Cassel & Fletcher Ltd


Project
Brunswick Court, Brunswick Street,
Newcastle Staffs, ST5 1HH

Title
Existing First Basement

Date: April 2017	Rev: /
Scale: 1:100 @ A1, 1:200 @ A3	
Drawing No. BC07	

EXISTING PLANS

SCALE 1.100

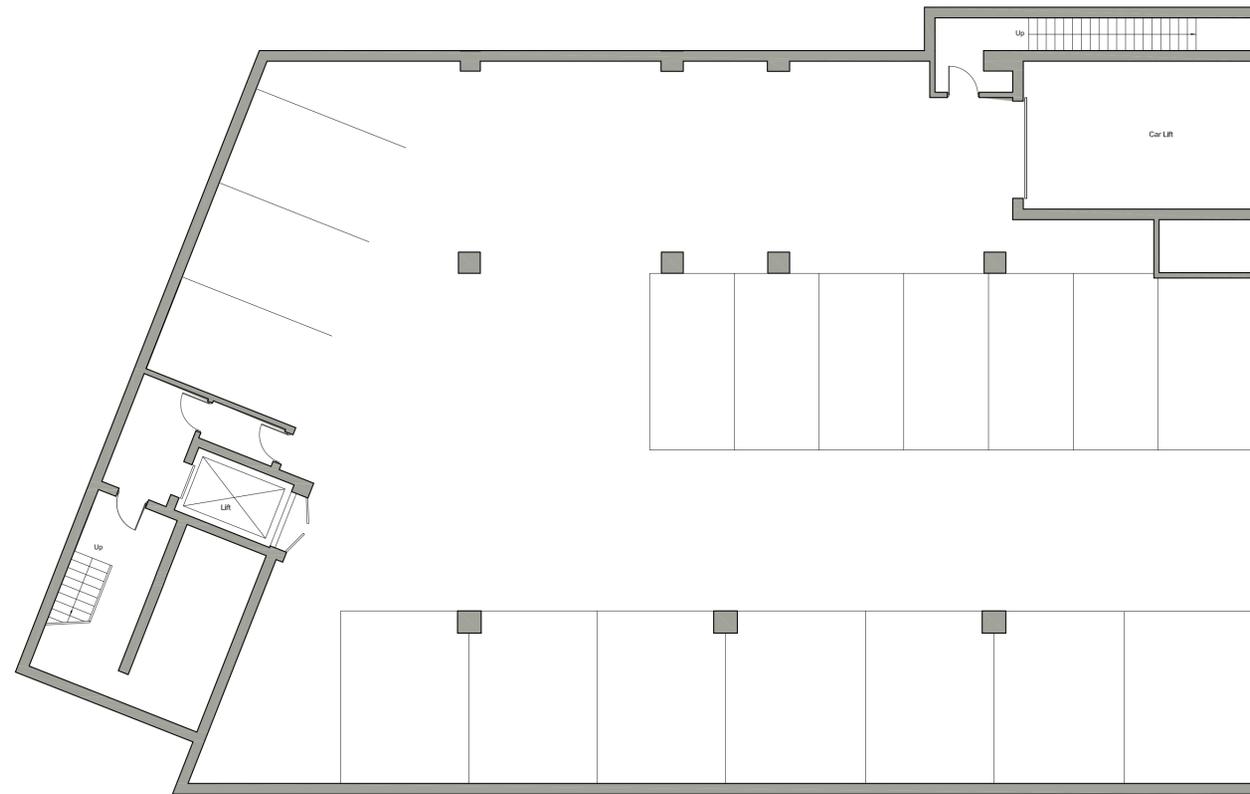

EXISTING SECOND BASEMENT

SCALE 1.100




Written dimensions to be taken in preference to scaled dimensions. The Contractor is responsible for checking all dimensions before work starts.

All work is to be carried out to the requirements, and to the satisfaction of the Local Authority. These drawings are for planning purposes only.

Any discrepancies to be brought to the attention of 4D Planning Consultants immediately.

Location Plan

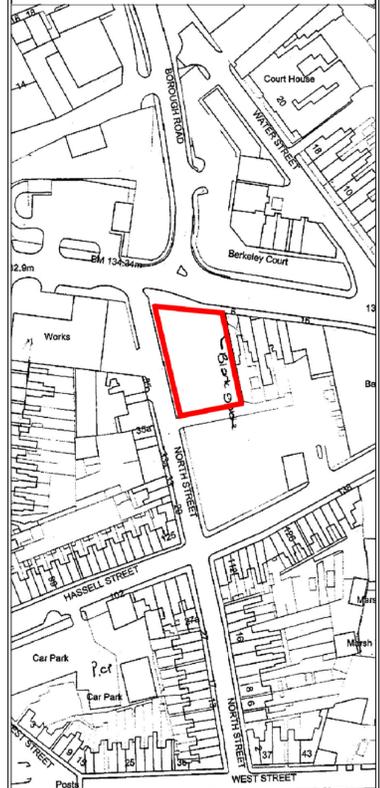

Rev	Date	Description	by	chk



4D PLANNING™

www.GetMePlanning.com®

Client
Cassel & Fletcher Ltd


Project
Brunswick Court, Brunswick Street,
Newcastle Staffs, ST5 1HH

Title
Existing Second Basement

Date: April 2017	Rev: /
Scale: 1:100 @ A1, 1:200 @ A3	
Drawing No. BC09	

EXISTING ELEVATIONS

SCALE 1.100

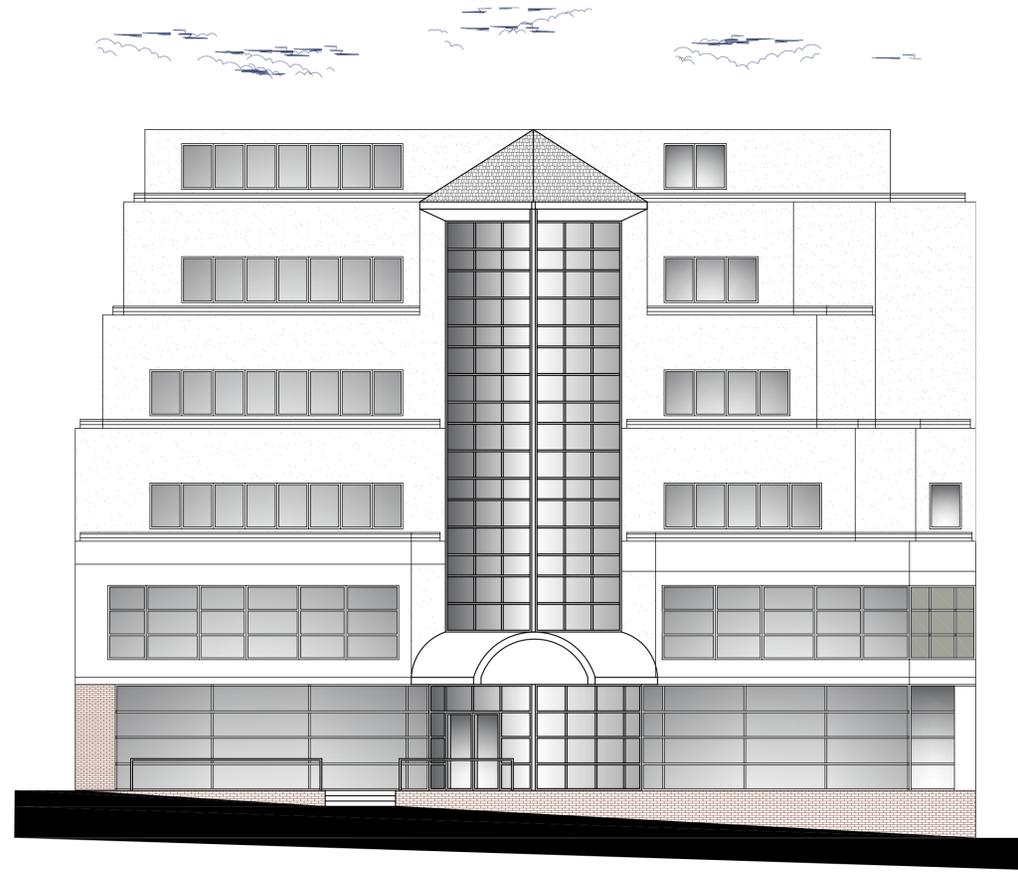

EXISTING FRONT ELEVATION
SCALE 1.100



EXISTING REAR ELEVATION
SCALE 1.100




Written dimensions to be taken in preference to scaled dimensions. The Contractor is responsible for checking all dimensions before work starts.

All work is to be carried out to the requirements, and to the satisfaction of the Local Authority. These drawings are for planning purposes only.

Any discrepancies to be brought to the attention of 4D Planning Consultants immediately.

Location Plan

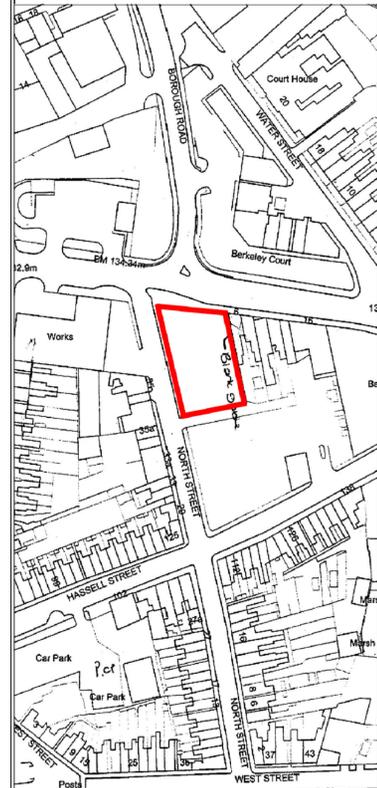

Rev	Date	Description	by	chk



4D PLANNING™

www.GetMePlanning.com®

Client
Cassel & Fletcher Ltd

Project
Brunswick Court, Brunswick Street,
Newcastle Staffs, ST5 1HH

Title
Existing Elevations

Date: April 2017
Scale: 1:100 @ A1, 1:200 @ A3
Drawing No. BC11

Rev: /

EXISTING ELEVATIONS

SCALE 1.100



EXISTING RIGHT SIDE ELEVATION

SCALE 1.100




Written dimensions to be taken in preferences to scaled dimensions. The Contractor is responsible for checking all dimensions before work starts.

All work is to be carried out to the requirements, and to the satisfaction of the Local Authority. These drawings are for planning purposes only.

Any discrepancies to be brought to the attention of 4D Planning Consultants immediately.

Location Plan

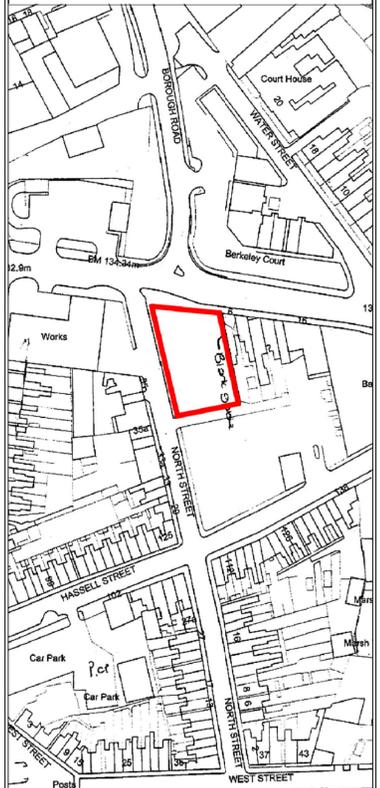

Rev	Date	Description	by	chk



4D PLANNING™

www.GetMePlanning.com®

Client
Cassel & Fletcher Ltd

Project
Brunswick Court, Brunswick Street,
Newcastle Staffs, ST5 1HH

Title
Existing Elevations

Date: April 2017	Rev: /
Scale: 1:100 @ A1, 1:200 @ A3	
Drawing No. BC13	