




This copy has been produced by or with the authority of Newark & Sherwood District Council pursuant to Section 47 of the Copyright, Designs and Patents Act 1988 (The Act). Unless The Act provides a relevant exception to copyright, the copy must not be copied without the prior permission of the copyright owner.

0 1 2 4 6 8 Meters
1:100

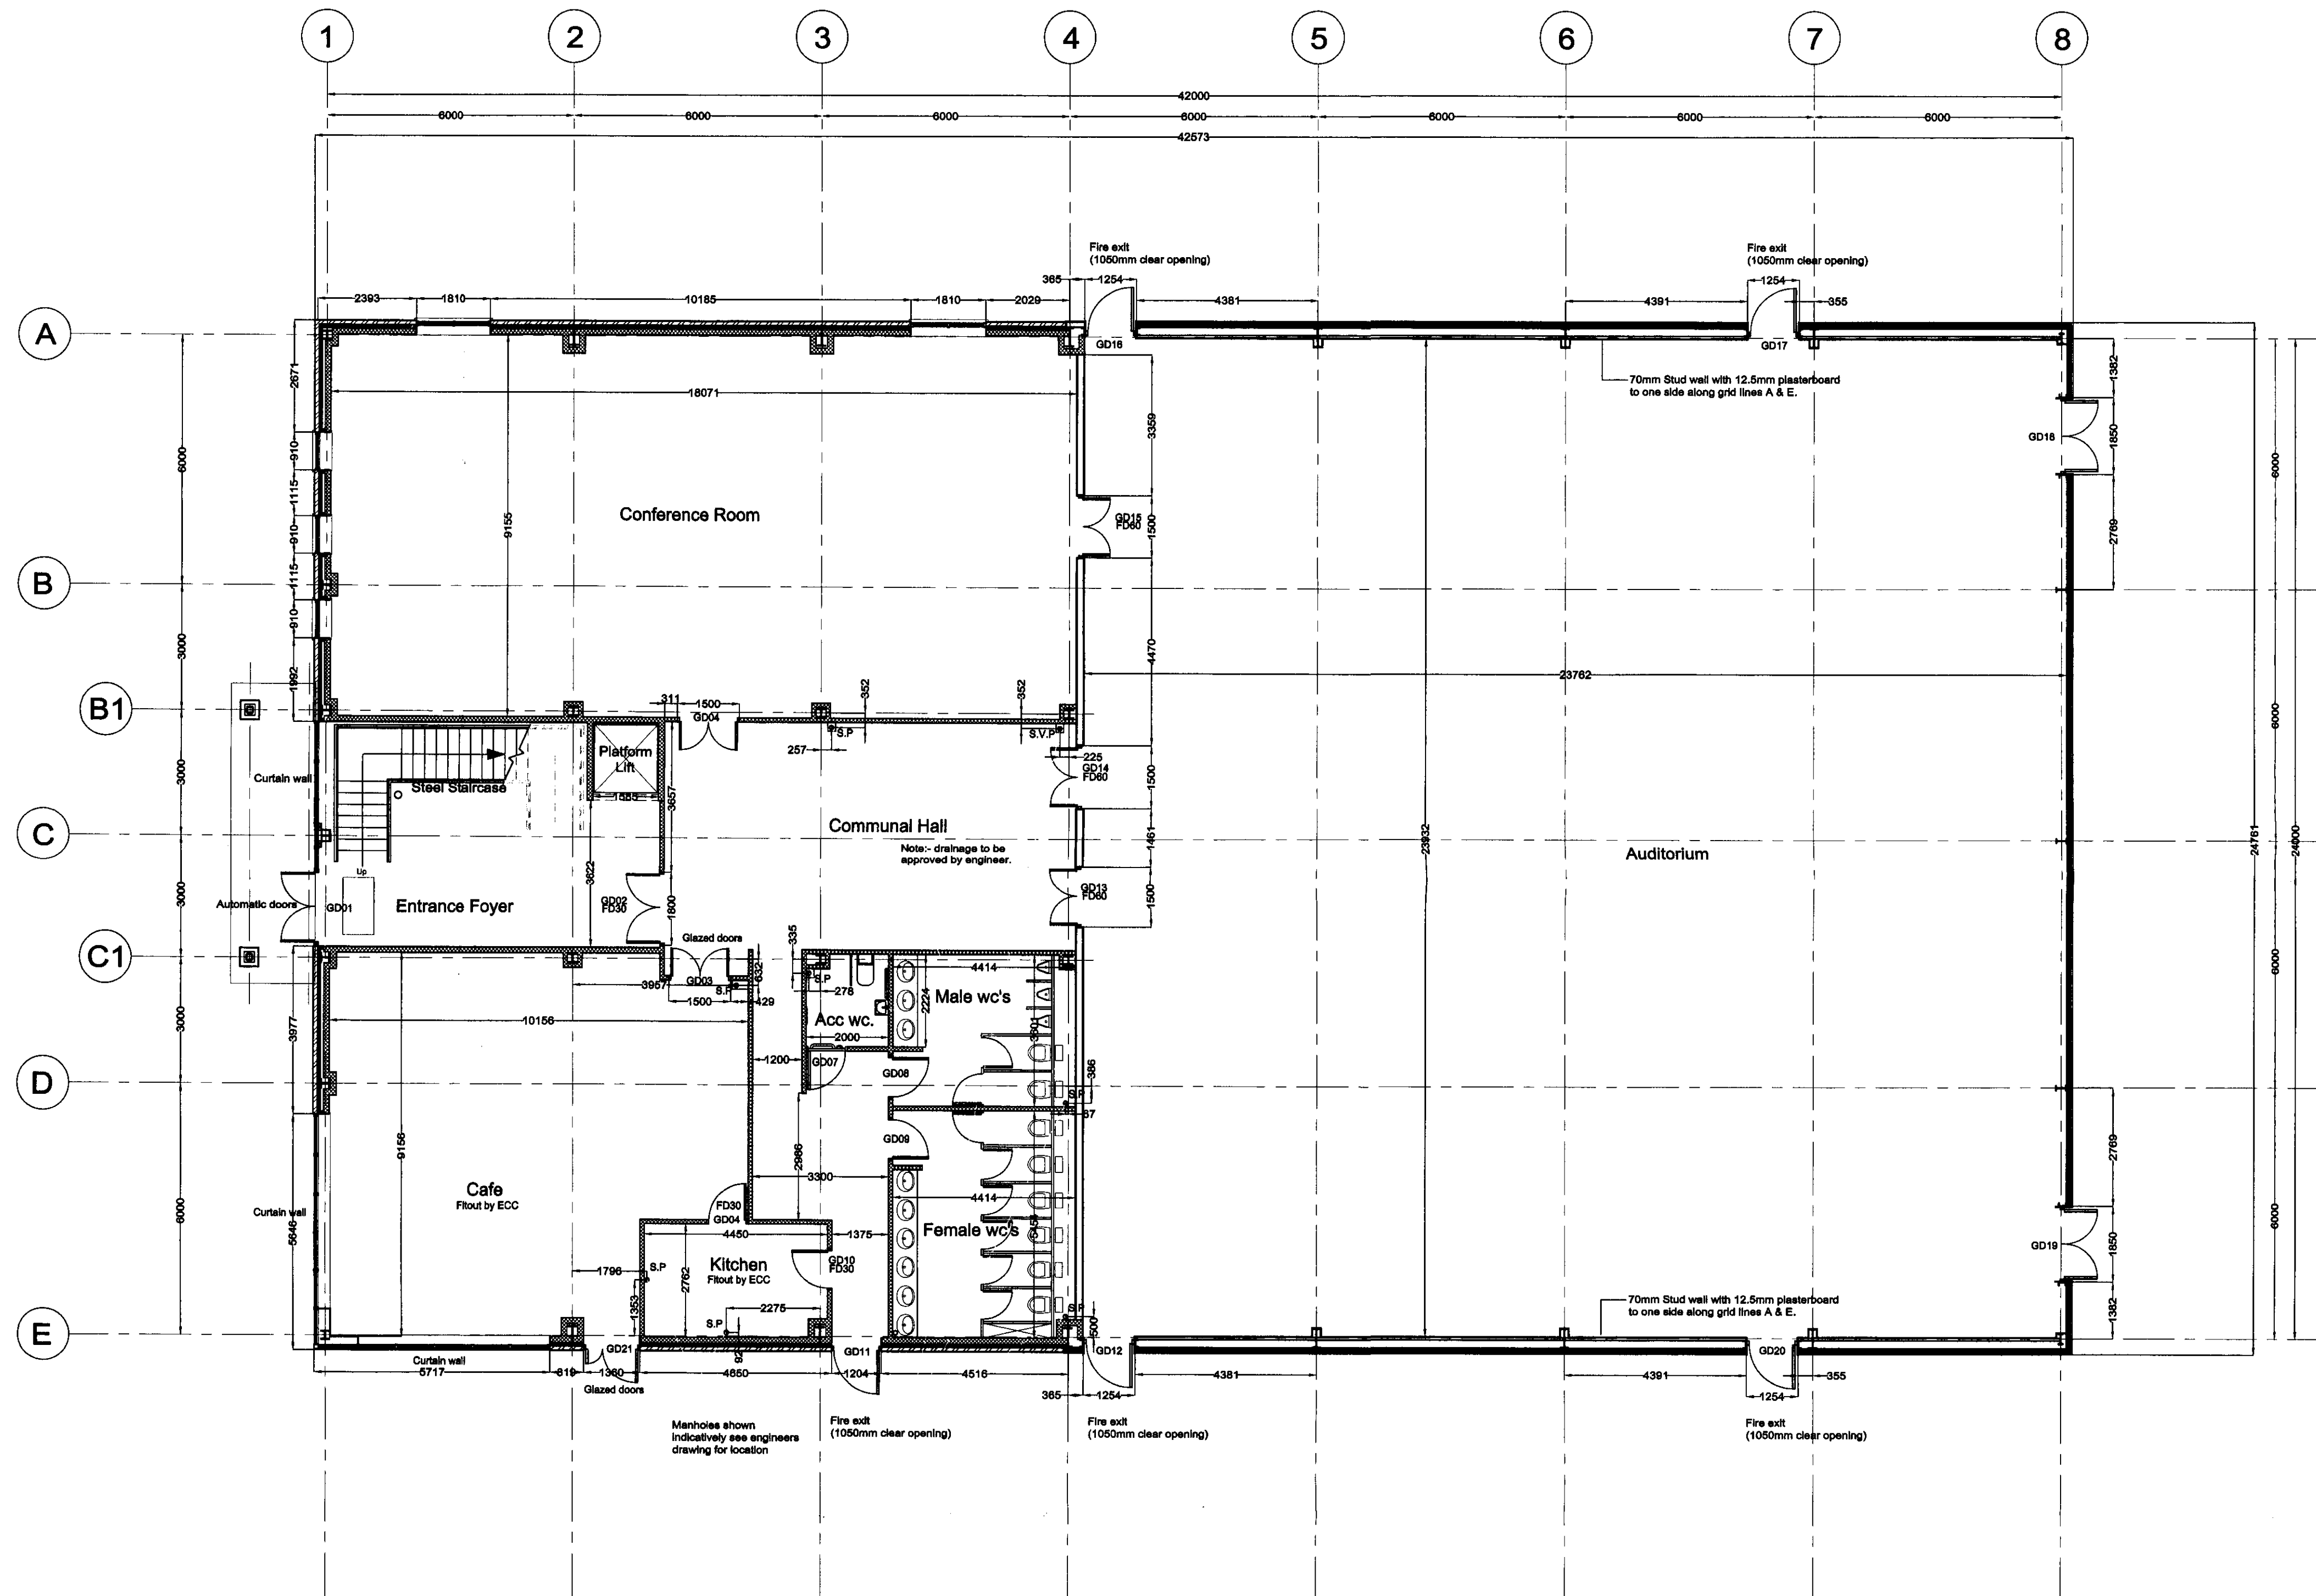

Ground Floor Plan

Rev I: 20/02/08: Internal drainage added, staircase updated in line with staircase details. Stud wall added on grid line A & E as per clients requirements. Door numbers added.
Rev H: 08/03/08: Internal door added, steelwork sizes amended and wall positions updated to suit, external brickwork added on grid line 1 move 65mm on grid line 4 amended from 1200 to 1250 and plasterboard added. Fire wall on grid line 4 amended from 1200 to 1250 and plasterboard added.
Rev G: 18/01/08: Grid line dimensions added.
Rev F: 11/01/08: 2 Nr columns removed in separating wall.
Rev E: 10/01/08: Dimensions added.
Rev D: 04/01/08: Glazed door reference to lobby doors omitted.
Rev C: 03/01/08: Material to side elevation between gridlines 1 & 4 altered from metal profile cladding to architectural masonry.
Rev B: 18/12/07: Marquee omitted. Fire door notation added. Kitchen floor removed.
Rev A: 11/12/07: Glazed wall to Foyer omitted and replaced with blockwork.

DESIGN

Lindum Business Park, Station Road
North Hykeham, Lincoln LN6 3QX
Tel: (01522) 500300
Fax: (01522) 852221
E-Mail: design@lindumgroup.co.uk

Client
ECC Centre Newark

Project
**New Conference Centre/Church
Plot 2, Brunel Business Park
Newark
Nottinghamshire**

Drawing Title
Ground Floor Plan

Date
December 2007

Scale
1 : 100 @ A1

Drawn By
CAH & SJD (06/02/08)

Client Ref

Drawing Number
25 / 0164 / 200

Revision
I

**NEWARK & SHERWOOD
DISTRICT COUNCIL
6 MAR 2008
PLANNING SERVICES**