






FRONT ELEVATION

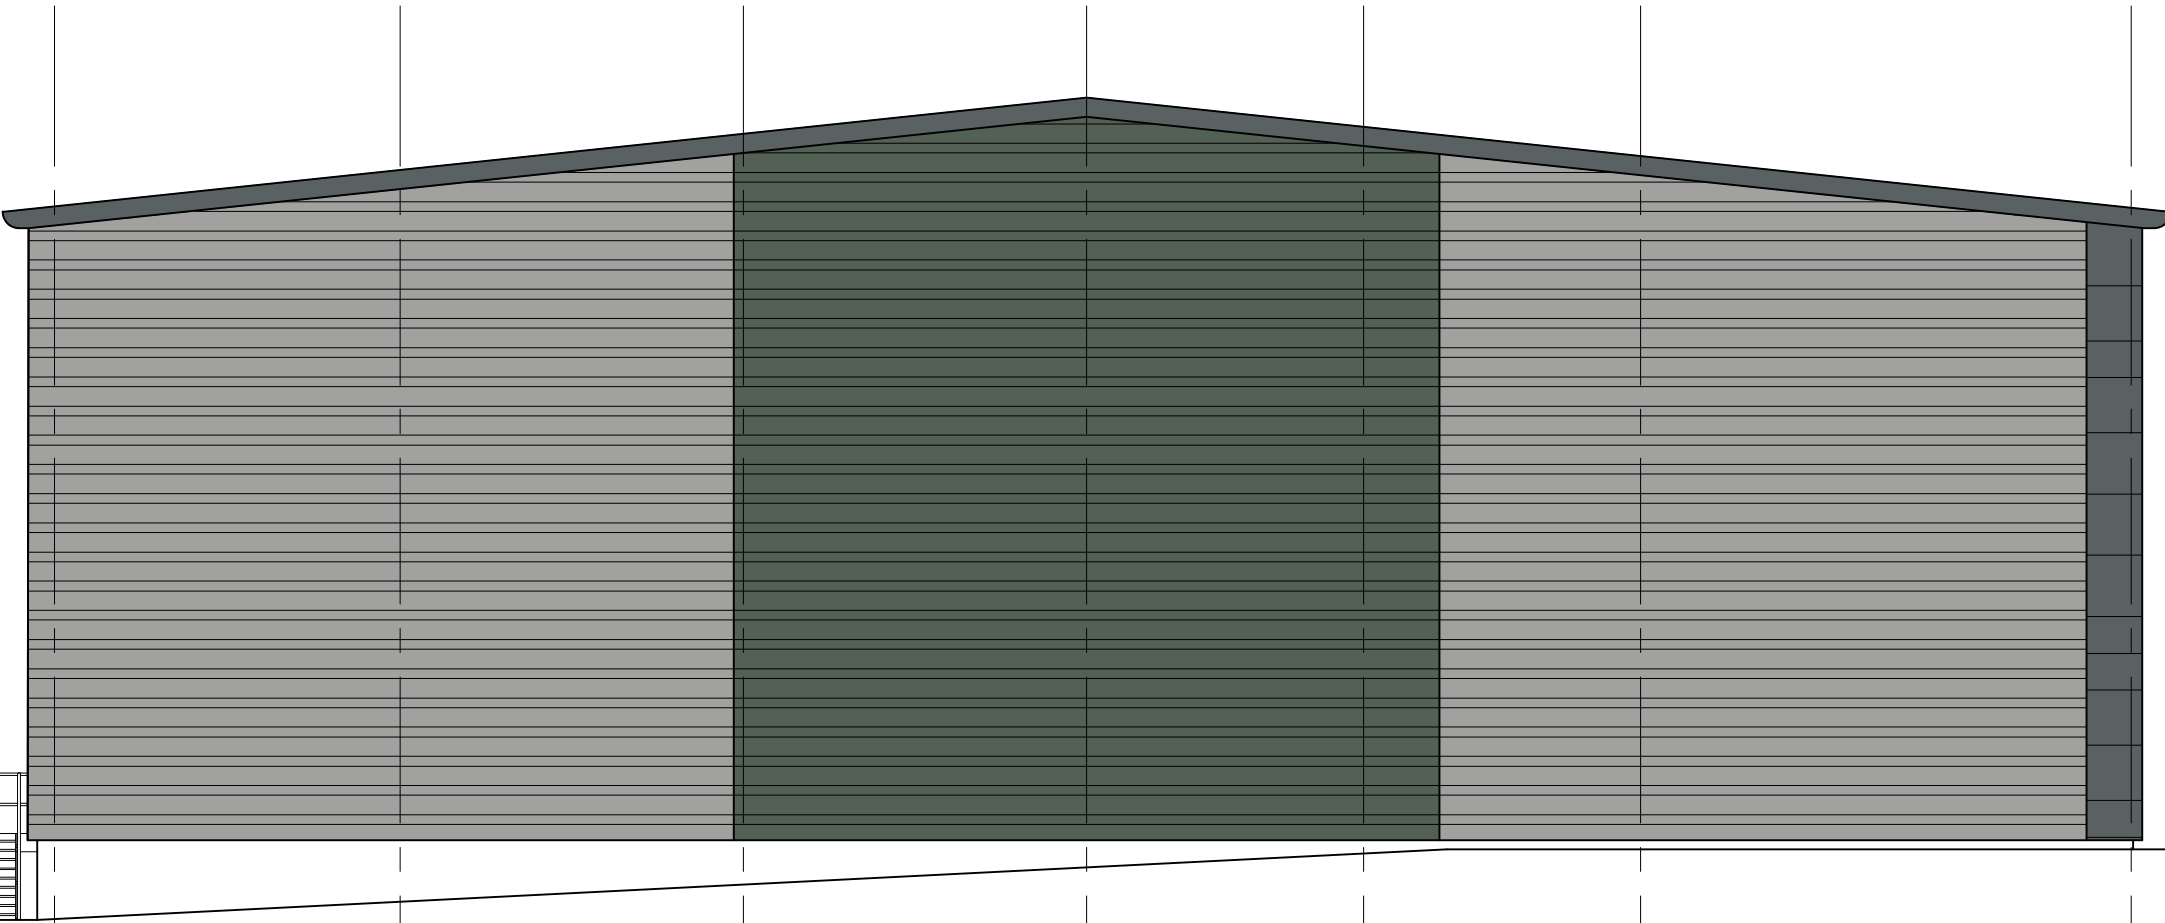

SIDE ELEVATION - UNIT 1

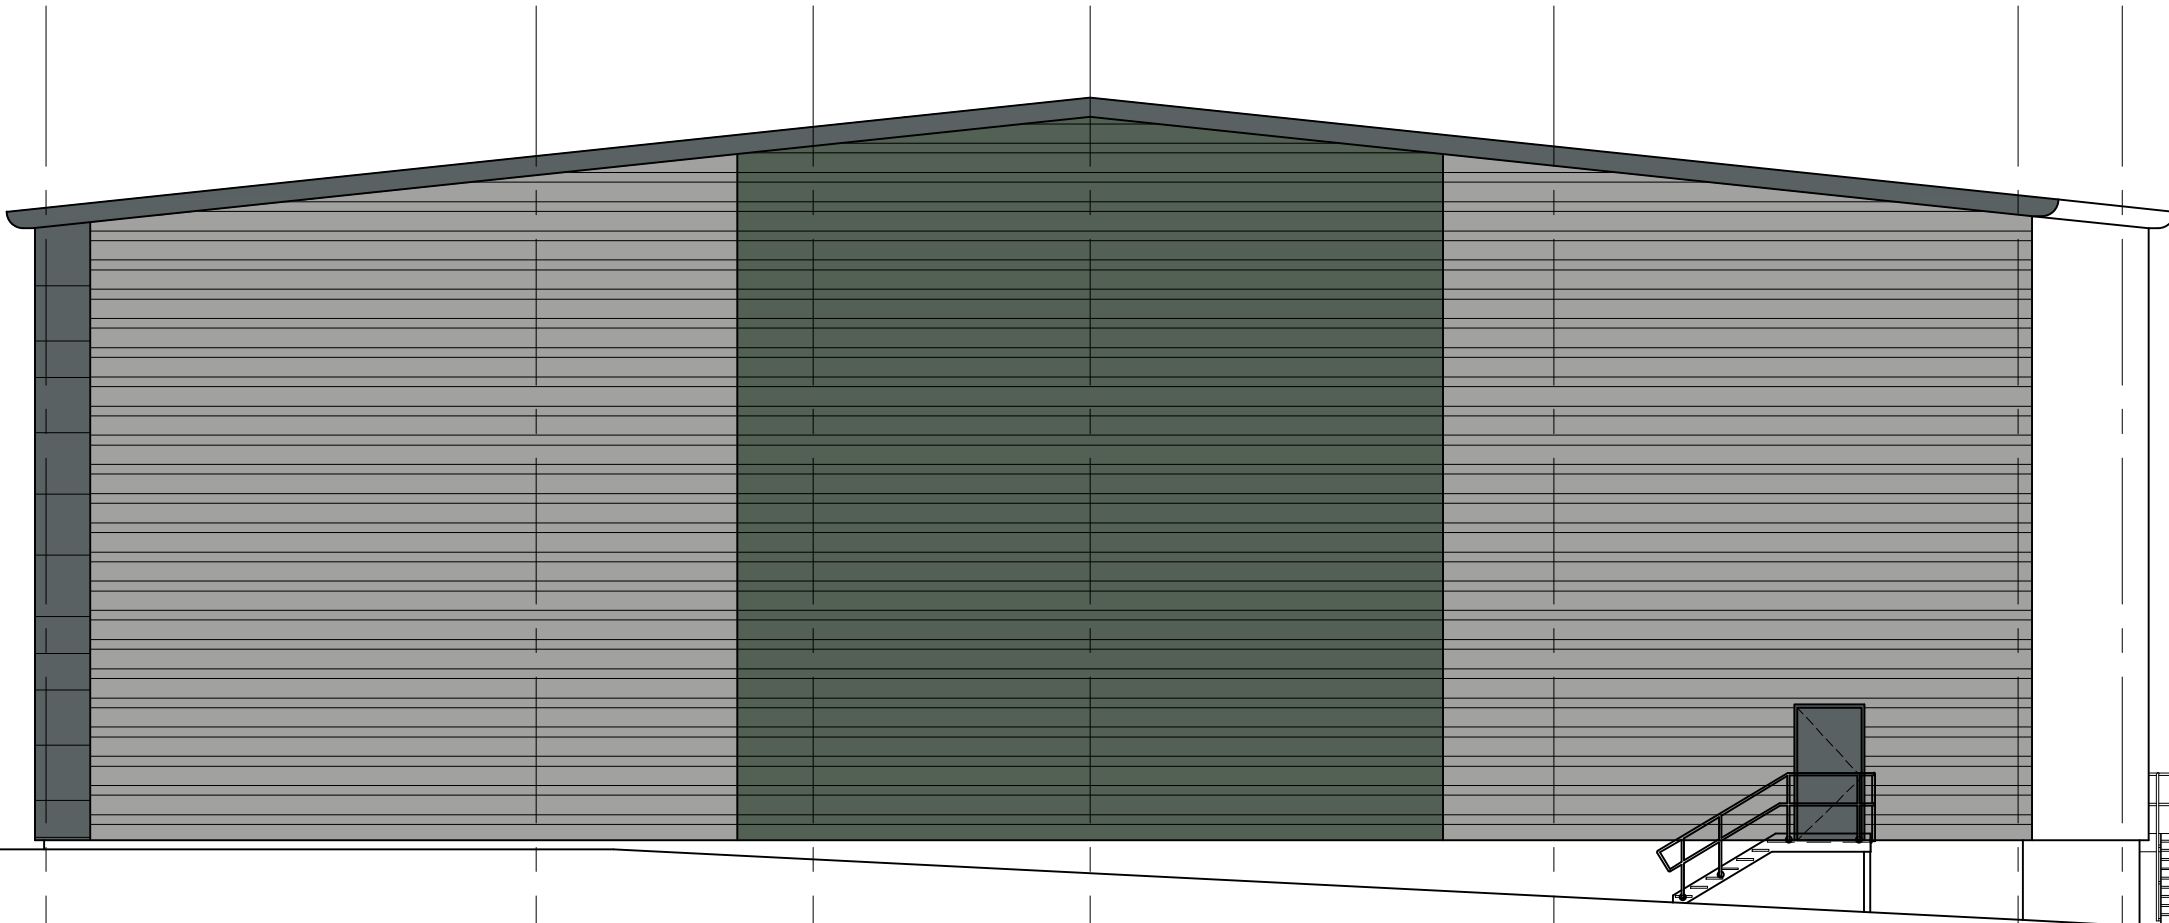

SIDE ELEVATION - UNIT 3

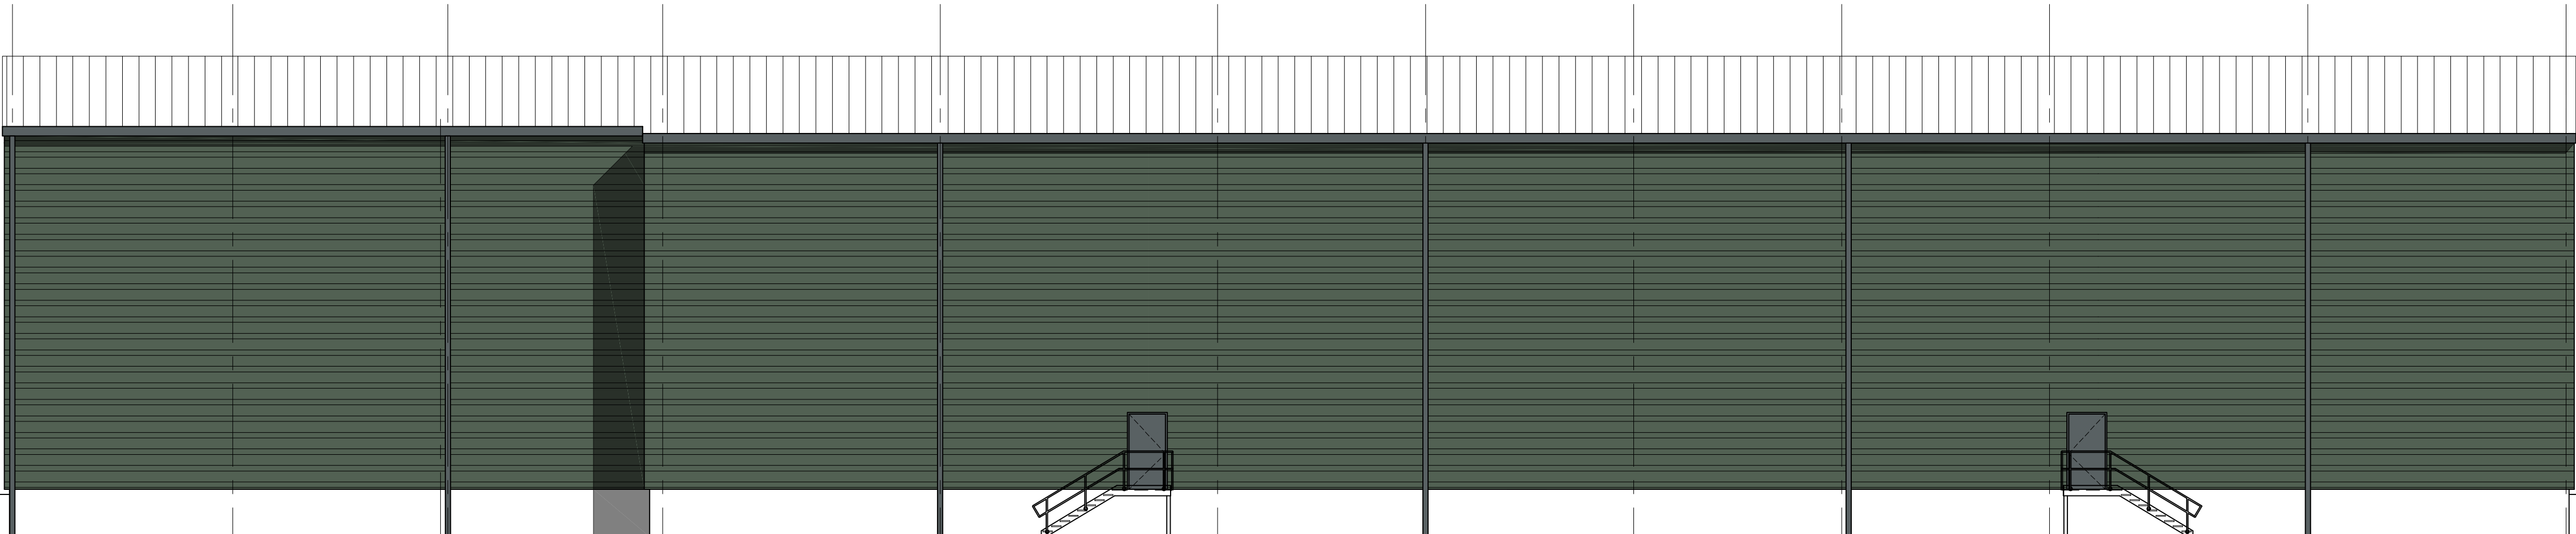

REAR ELEVATION

| MATERIALS:         |   |
|--------------------|---|
| Roof:              | HPS200 Ultra coated roof sheeting, 15% rooflights<br>Colour: Goosewing Grey   |
| Gutter:            | Membrane lined pre-finished insulated metal<br>Colour: RAL 7016 Graphite Grey   |
| Composite panels:  | Pre-finished insulated composite panels<br>Colour: RAL 7016 Graphite Grey   |
| Profiled cladding: | Prisma or HPS200 Ultra coated trapezoidal horizontal profiled cladding with matching fin flashings<br>Colours: RAL 9006 Silver Metallic<br>RAL 7016 Graphite Grey<br>RAL 150 40 10 Green Grey |
| Numbers            | Prisma or PPC coated metal<br>Colour: RAL 9006 Silver Metallic   |
| Curtain walling:   | PPC aluminium framed double glazed curtain walling and doors<br>Frame colour: RAL 7016 Graphite Grey<br>Glazing: Clear<br>Spandrels: Look-alike                                               |
| Windows:           | PPC aluminium framed double glazed windows<br>Frame colour: RAL 7016 Graphite Grey<br>Glazing: Look-alike                                                                                     |
| Fire exit doors:   | Pre-finished insulated fire exit doors and frames<br>Colour: RAL 7016 Graphite Grey   |
| Loading doors:     | Pre-finished insulated loading doors<br>Colour: RAL 7016 Graphite Grey   |
| Entrance canopy:   | Glass or polycarbonate canopy on PPC brackets with stainless steel fixings   |

2.5m SCALE 1:125

Chancerygate  
PLANNING

Revisions

Job Title  
E/B2/B8 DEVELOPMENT

Location  
SOUTHWATER BUSINESS PARK  
HORSHAM, RH13 7YT

Drawing Title  
UNITS 1-3  
ELEVATIONS

Date 03/07/23 Drawn

Scale 1:125 at A1 Checked

ALL DIMENSIONS TO BE CHECKED ON SITE.  
COPYRIGHT & INTELLECTUAL PROPERTY RIGHTS REMAIN WITH LANGLEY HALL ASSOCIATES LTD

**LHA** Royal Station Court, Twyford  
Reading, Berkshire, RG10 9NF  
Tel: 0118 932 0980  
e-mail: architecture@langley-hall.co.uk

Dwg no. 4690-PL-120 Revision