


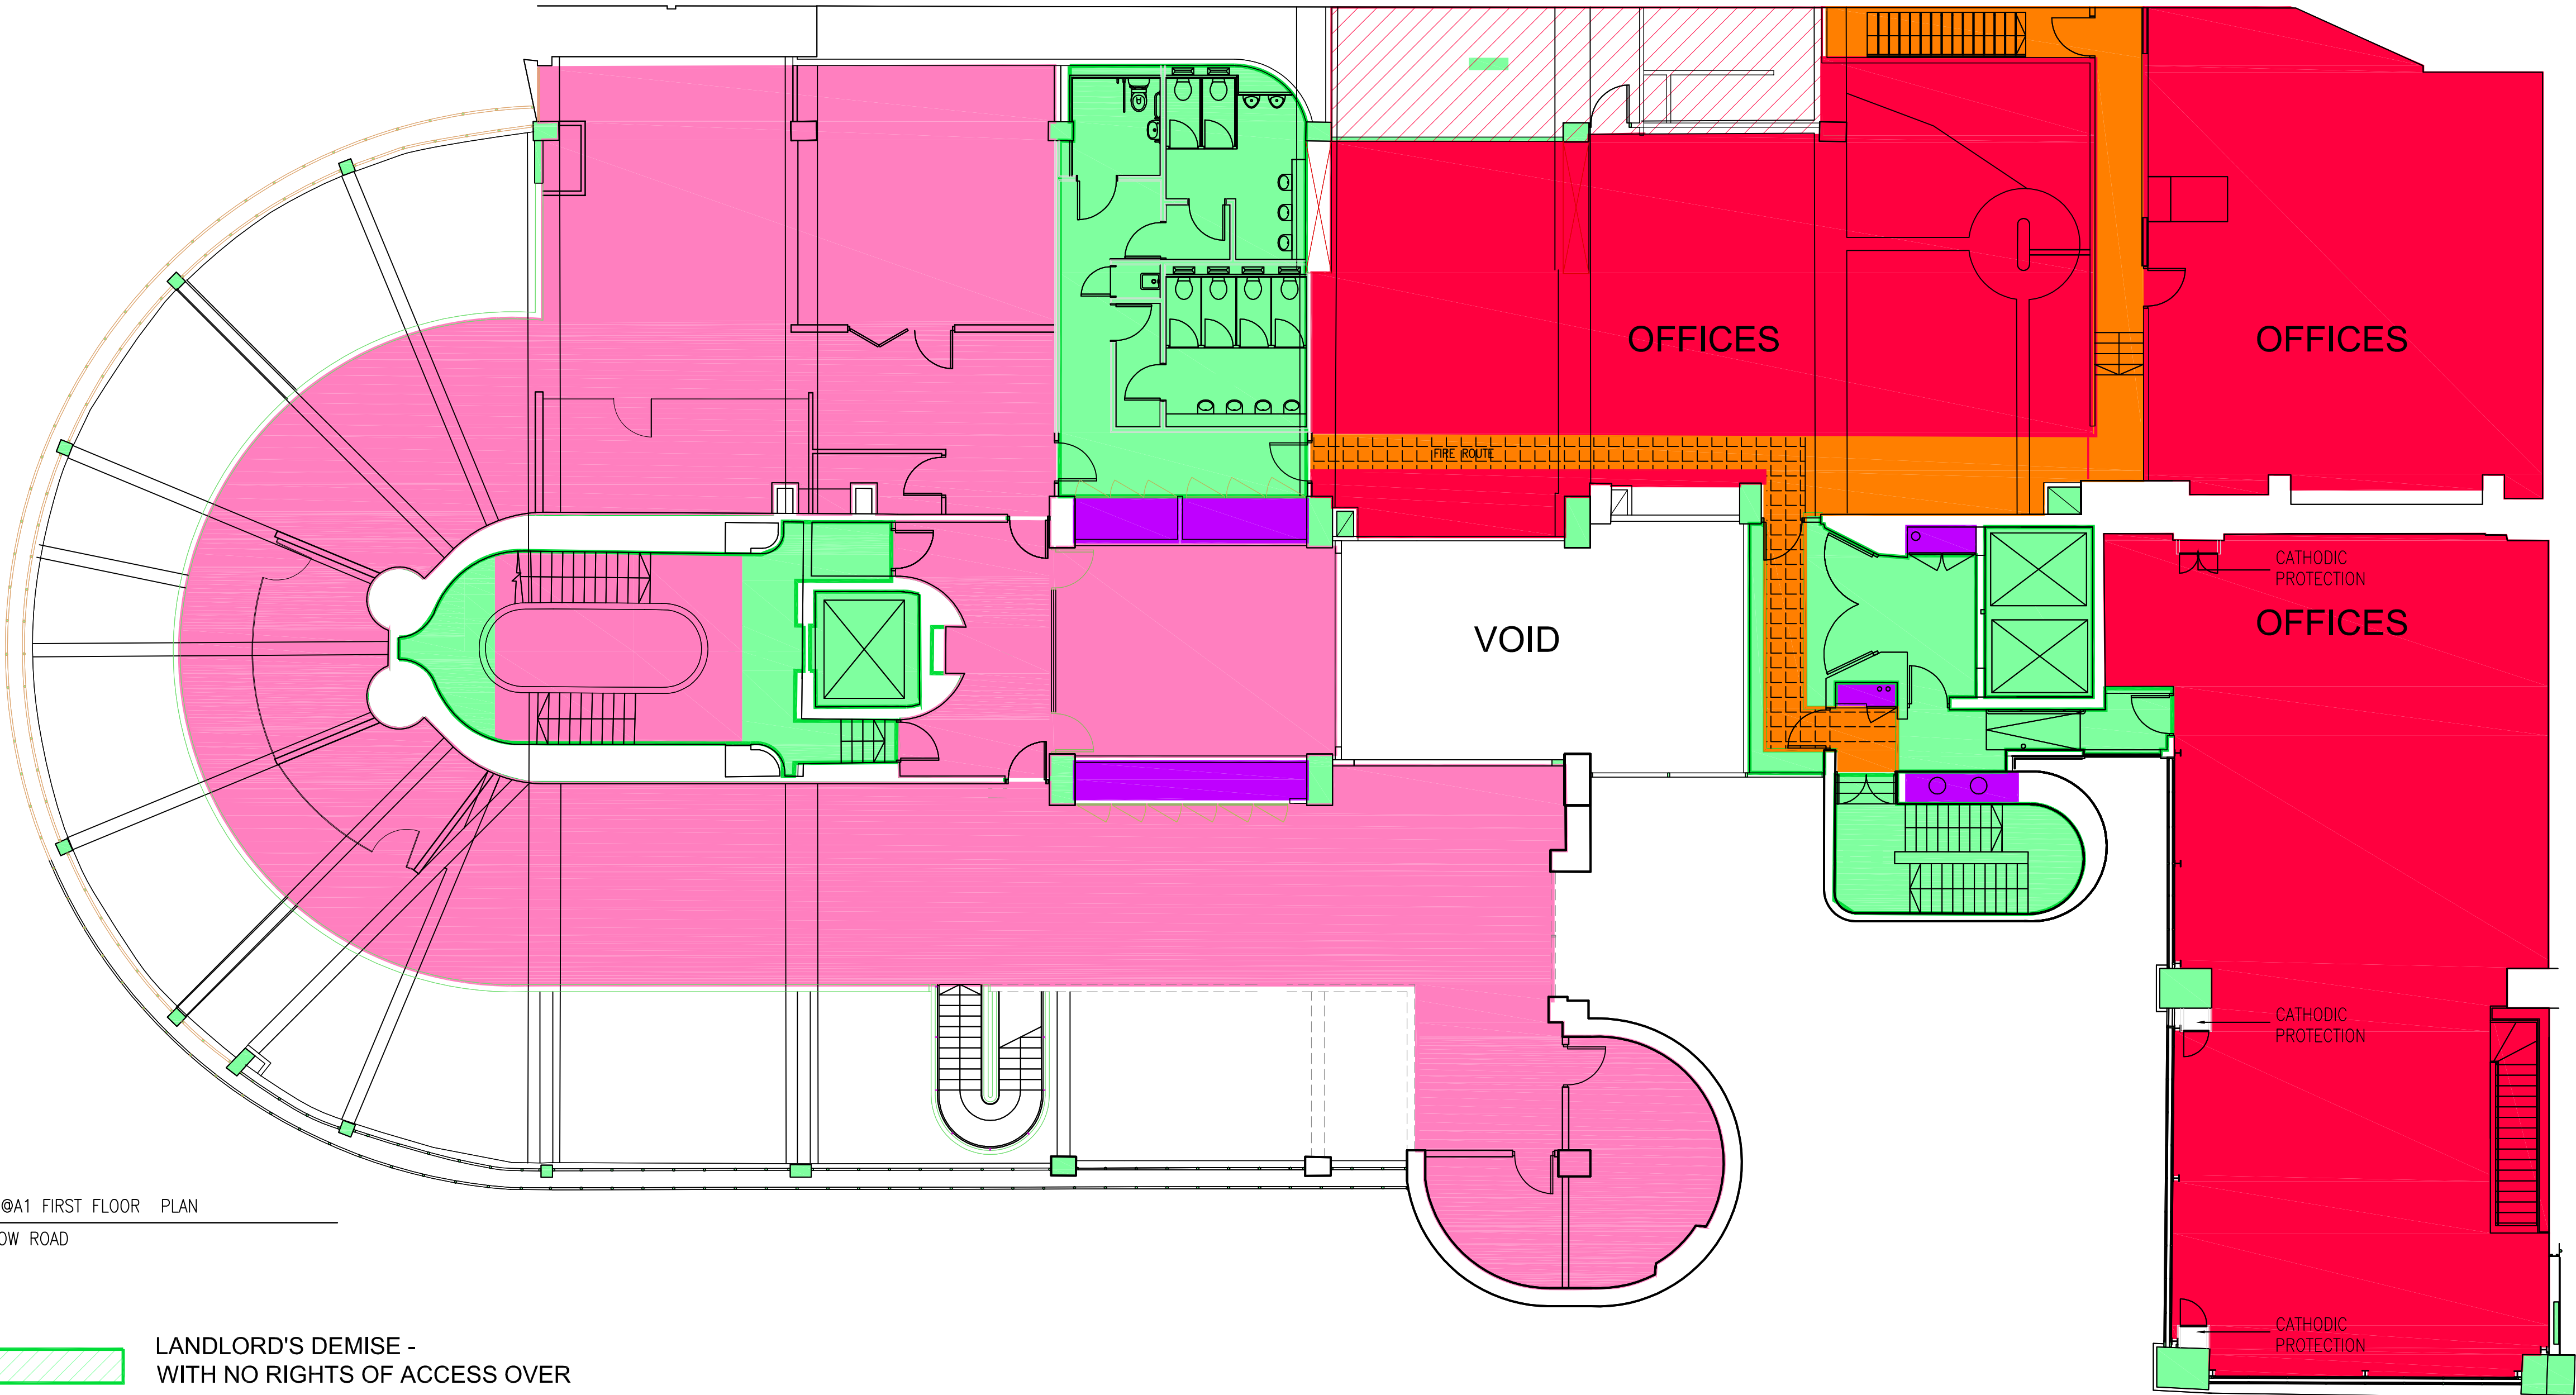

1:100@A1 FIRST FLOOR PLAN
HARROW ROAD

- LANDLORD'S DEMISE - WITH NO RIGHTS OF ACCESS OVER
- LANDLORD'S DEMISE - WITH TENANTS AGREED RIGHTS OF ACCESS OVER COMMON AREAS
- LANDLORD ACCESS FOR MAINTENANCE, CLEANING AND SECONDARY MEANS OF ESCAPE
- LIVEDRIVE DEMISE
- INNOVISION EVENTS LTD DEMISE
- INNOVISION RIGHT TO USE WITH LANDLORD RIGHTS OF ACCESS
- PLANT RISER

04	08.11.17	AMENDED TO COMMENTS - EMAIL 08.11.17	IB	ML
03	07.11.17	AMENDED TO COMMENTS - EMAIL 07.11.17	IB	ML
02	18.10.17	AMENDED TO COMMENTS - EMAIL 17.10.17	IB	ML
01	06.10.17	AMENDED TO COMMENTS - EMAIL 03.10.17	IB	ML
REV	DATE	DESCRIPTION	DRAWN	CHECKED

PROJECT
BATTLESHIP BUILDING
179 HARROW ROAD
LONDON W2 6NB

DRAWING
FIRST FLOOR
GENERAL ARRANGEMENT
ADENA PROPERTIES

IDL: ARCHITECTURE

LONDON 17 Black Friars Lane St Paul's, London EC4V 6ER +44 (0)20 7248 1234	EDINBURGH 55, Gyle Crescent City of Edinburgh EH12 6EG +44 (0)13 1334 5705	MANCHESTER 41 South King St Manchester M2 6QE +44 (0)161 234 0109	PRAGUE Rimsko 20 Prague 2 120,00, Prague +42 (0)60 2189 223
--	--	---	---

idl.eu.com
Registered in England No.5268275
RIBA Accreditation No.20014346

PROJECT No	DRAWING No	STATUS	REV
17-1636	L003	01	04
DATE	SCALE	DRAWN	CHECKED
19.09.17	1:100@A1	IB	ML