

LEASE PLAN

PROPERTY ADDRESS:

Unit 3
Field Mews
Plough Lane
Field Lane
TW11 9BN

 LEASE AREA

SCALE: AS STATED

MAIN PLAN




DRAWING No: FM.9BN.U3

DATE: 10/11/25




FLOOR PLAN

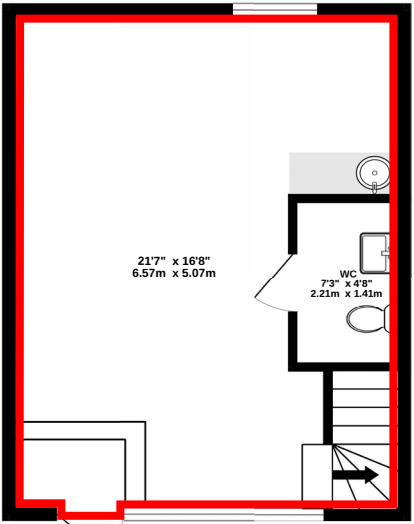

GROUND FLOOR




SCALE: 1:100 @ A3

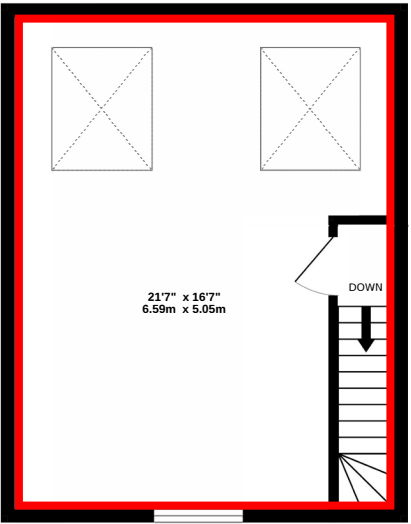

FIRST FLOOR



SCALE: 1:100 @ A3

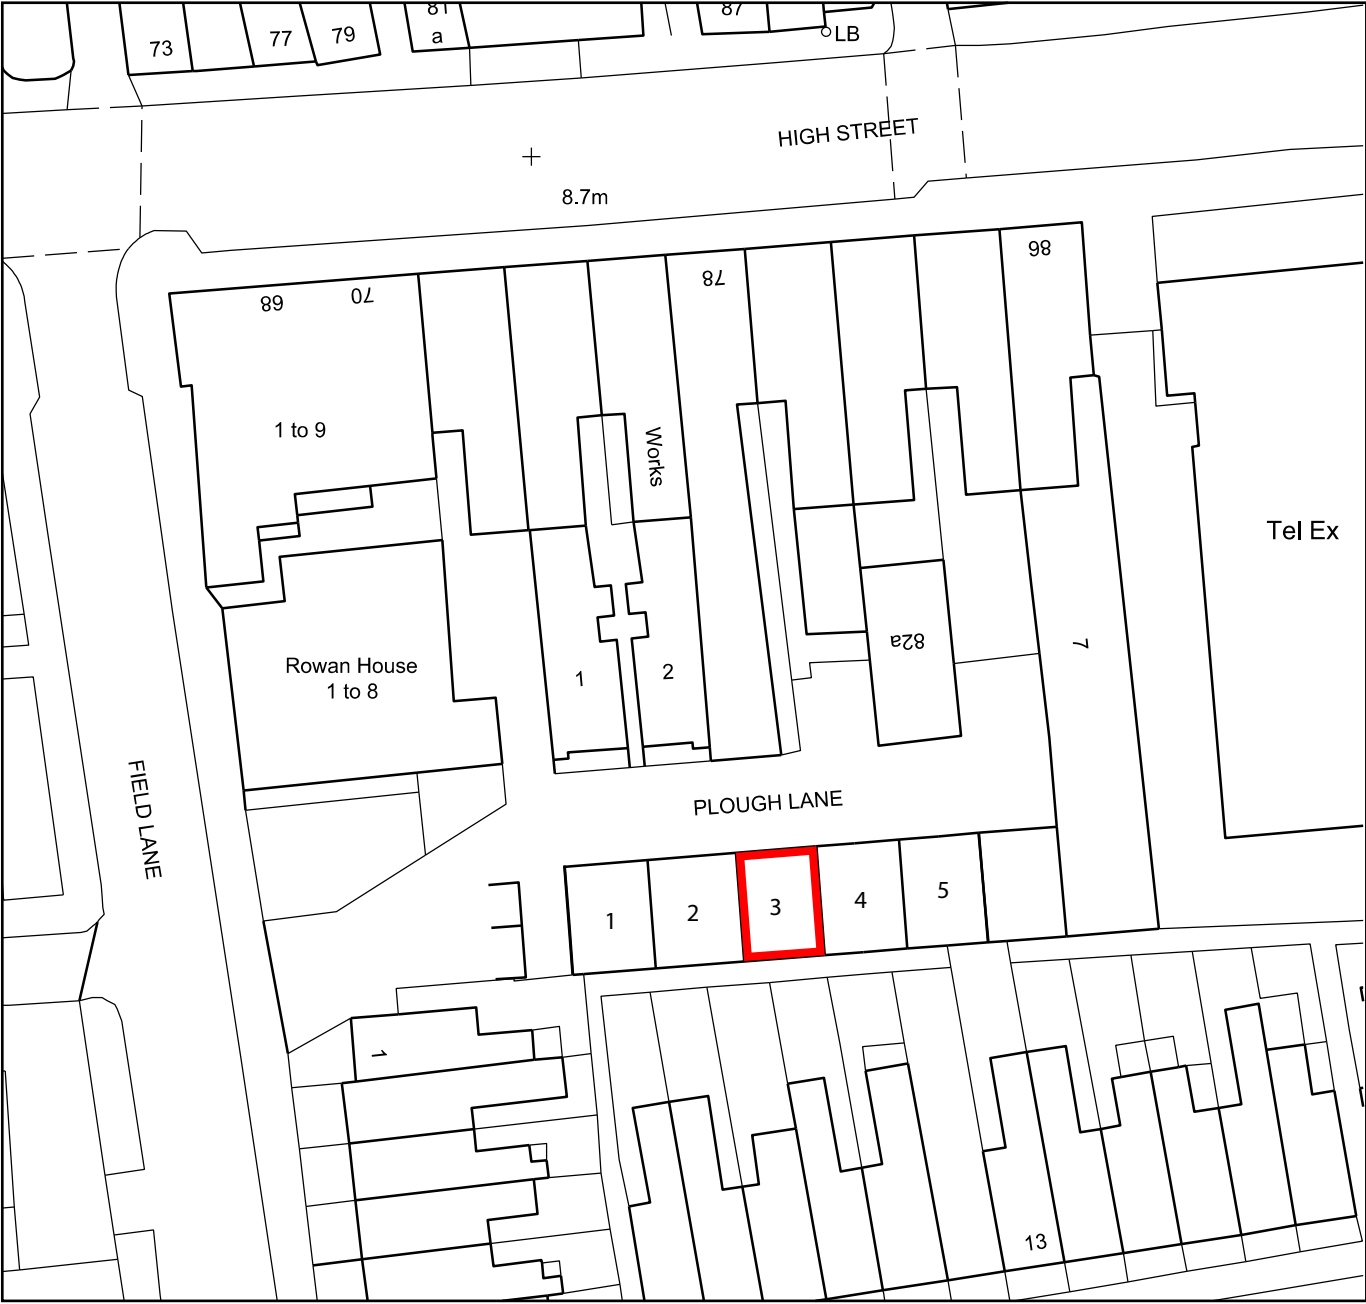

LOCATION PLAN - SCALE: 1:500 @ A3

