


CLEETHORPES  
GOLF COURSE

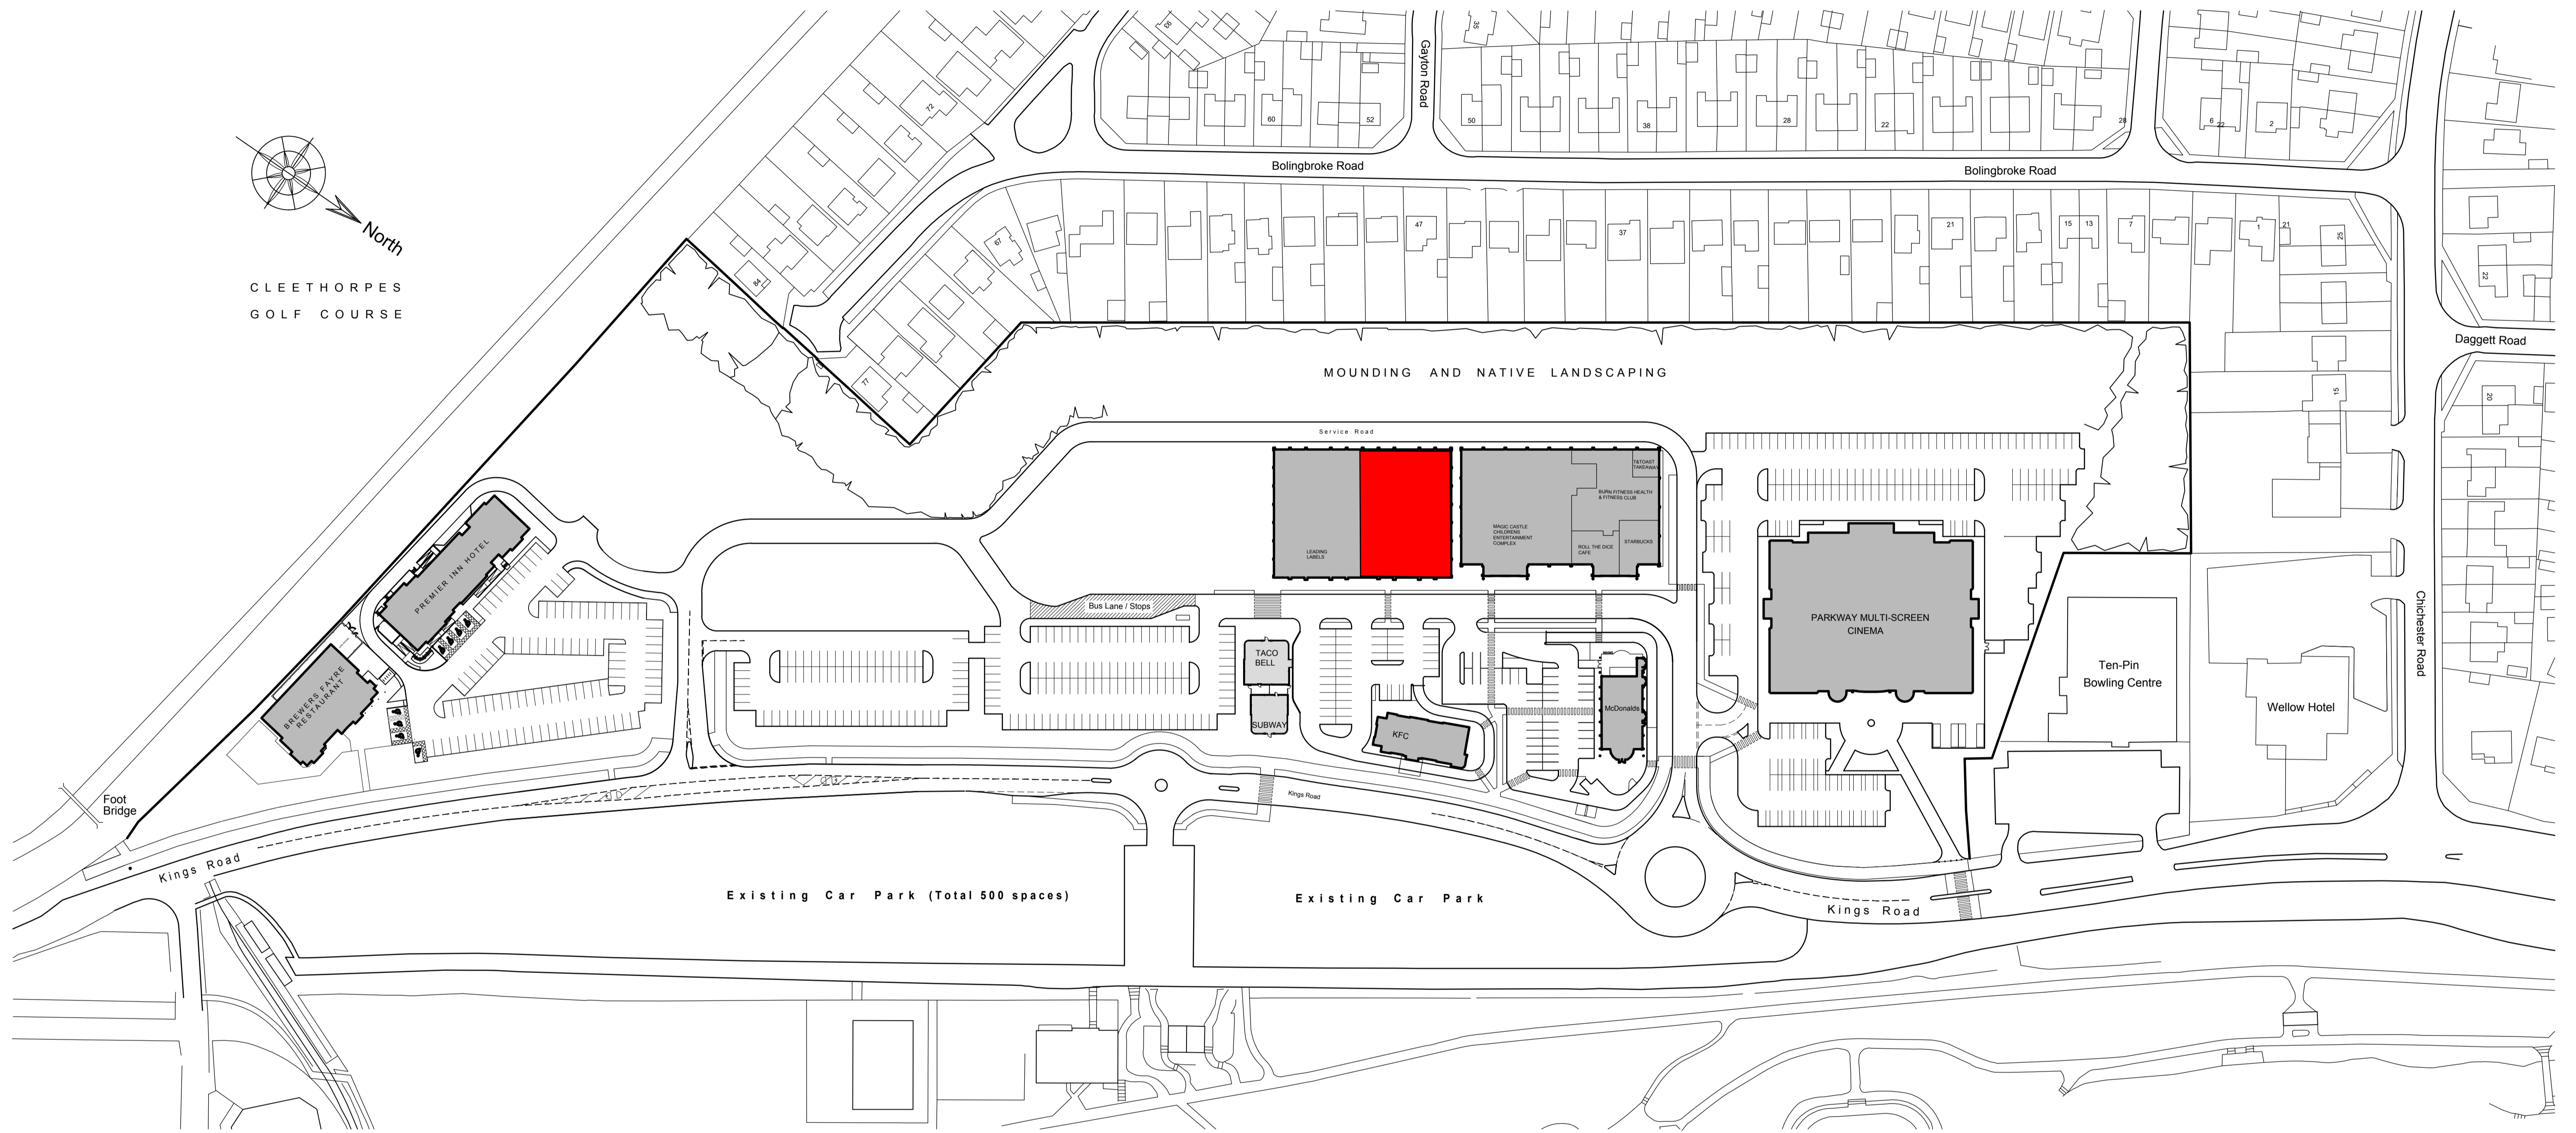

Site Plan (1:1000)

Project  
**Maltgrade**  
Meridian Point, Cleethorpes

Title  
**Site Plan**

Scale 1:1000 Size A1 Date 29.08.2024

Drawing No. 22-522 100 Rev -

**CDC Architecture Limited**  
35 Louth Road, Scartho, Grimsby  
North East Lincolnshire, DN33 2HP  
Tel : 01472 753388  
Email : info@cdc-architecture.com  
www.cdc-architecture.com