



GROUND FLOOR

 

NOTES

CONTRACTORS MUST VERIFY ALL DIMENSIONS ON SITE BEFORE COMMENCING ANY WORK OR SHOP DRAWINGS. FIGURED DIMENSIONS ARE TO BE USED IN PREFERENCE TO SCALED DIMENSIONS. IF THIS DRAWING EXCEEDS THE QUANTITIES TAKEN IN ANY WAY, THE ARCHITECTS ARE TO BE INFORMED BEFORE THE WORK IS INITIATED. IF...ARCHITECTURE COPYRIGHT

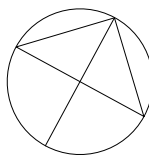

if...architecture

West Yard House  
Guildford Grove  
Greenwich  
London SE10 8JT  
studio@ifarchitecture.co.uk  
www.ifarchitecture.co.uk

CLIENT

JOB LEAGRAVE WORKS  
5A LEAGRAVE STREET  
E5 9QX

TITLE EXISTING  
Ground Floor Plan

SCALE 1:100 @ A3  
1: 50 @ A1

DATE

DRAWING No. July 2024

REVISION No. IF 24-03/400