


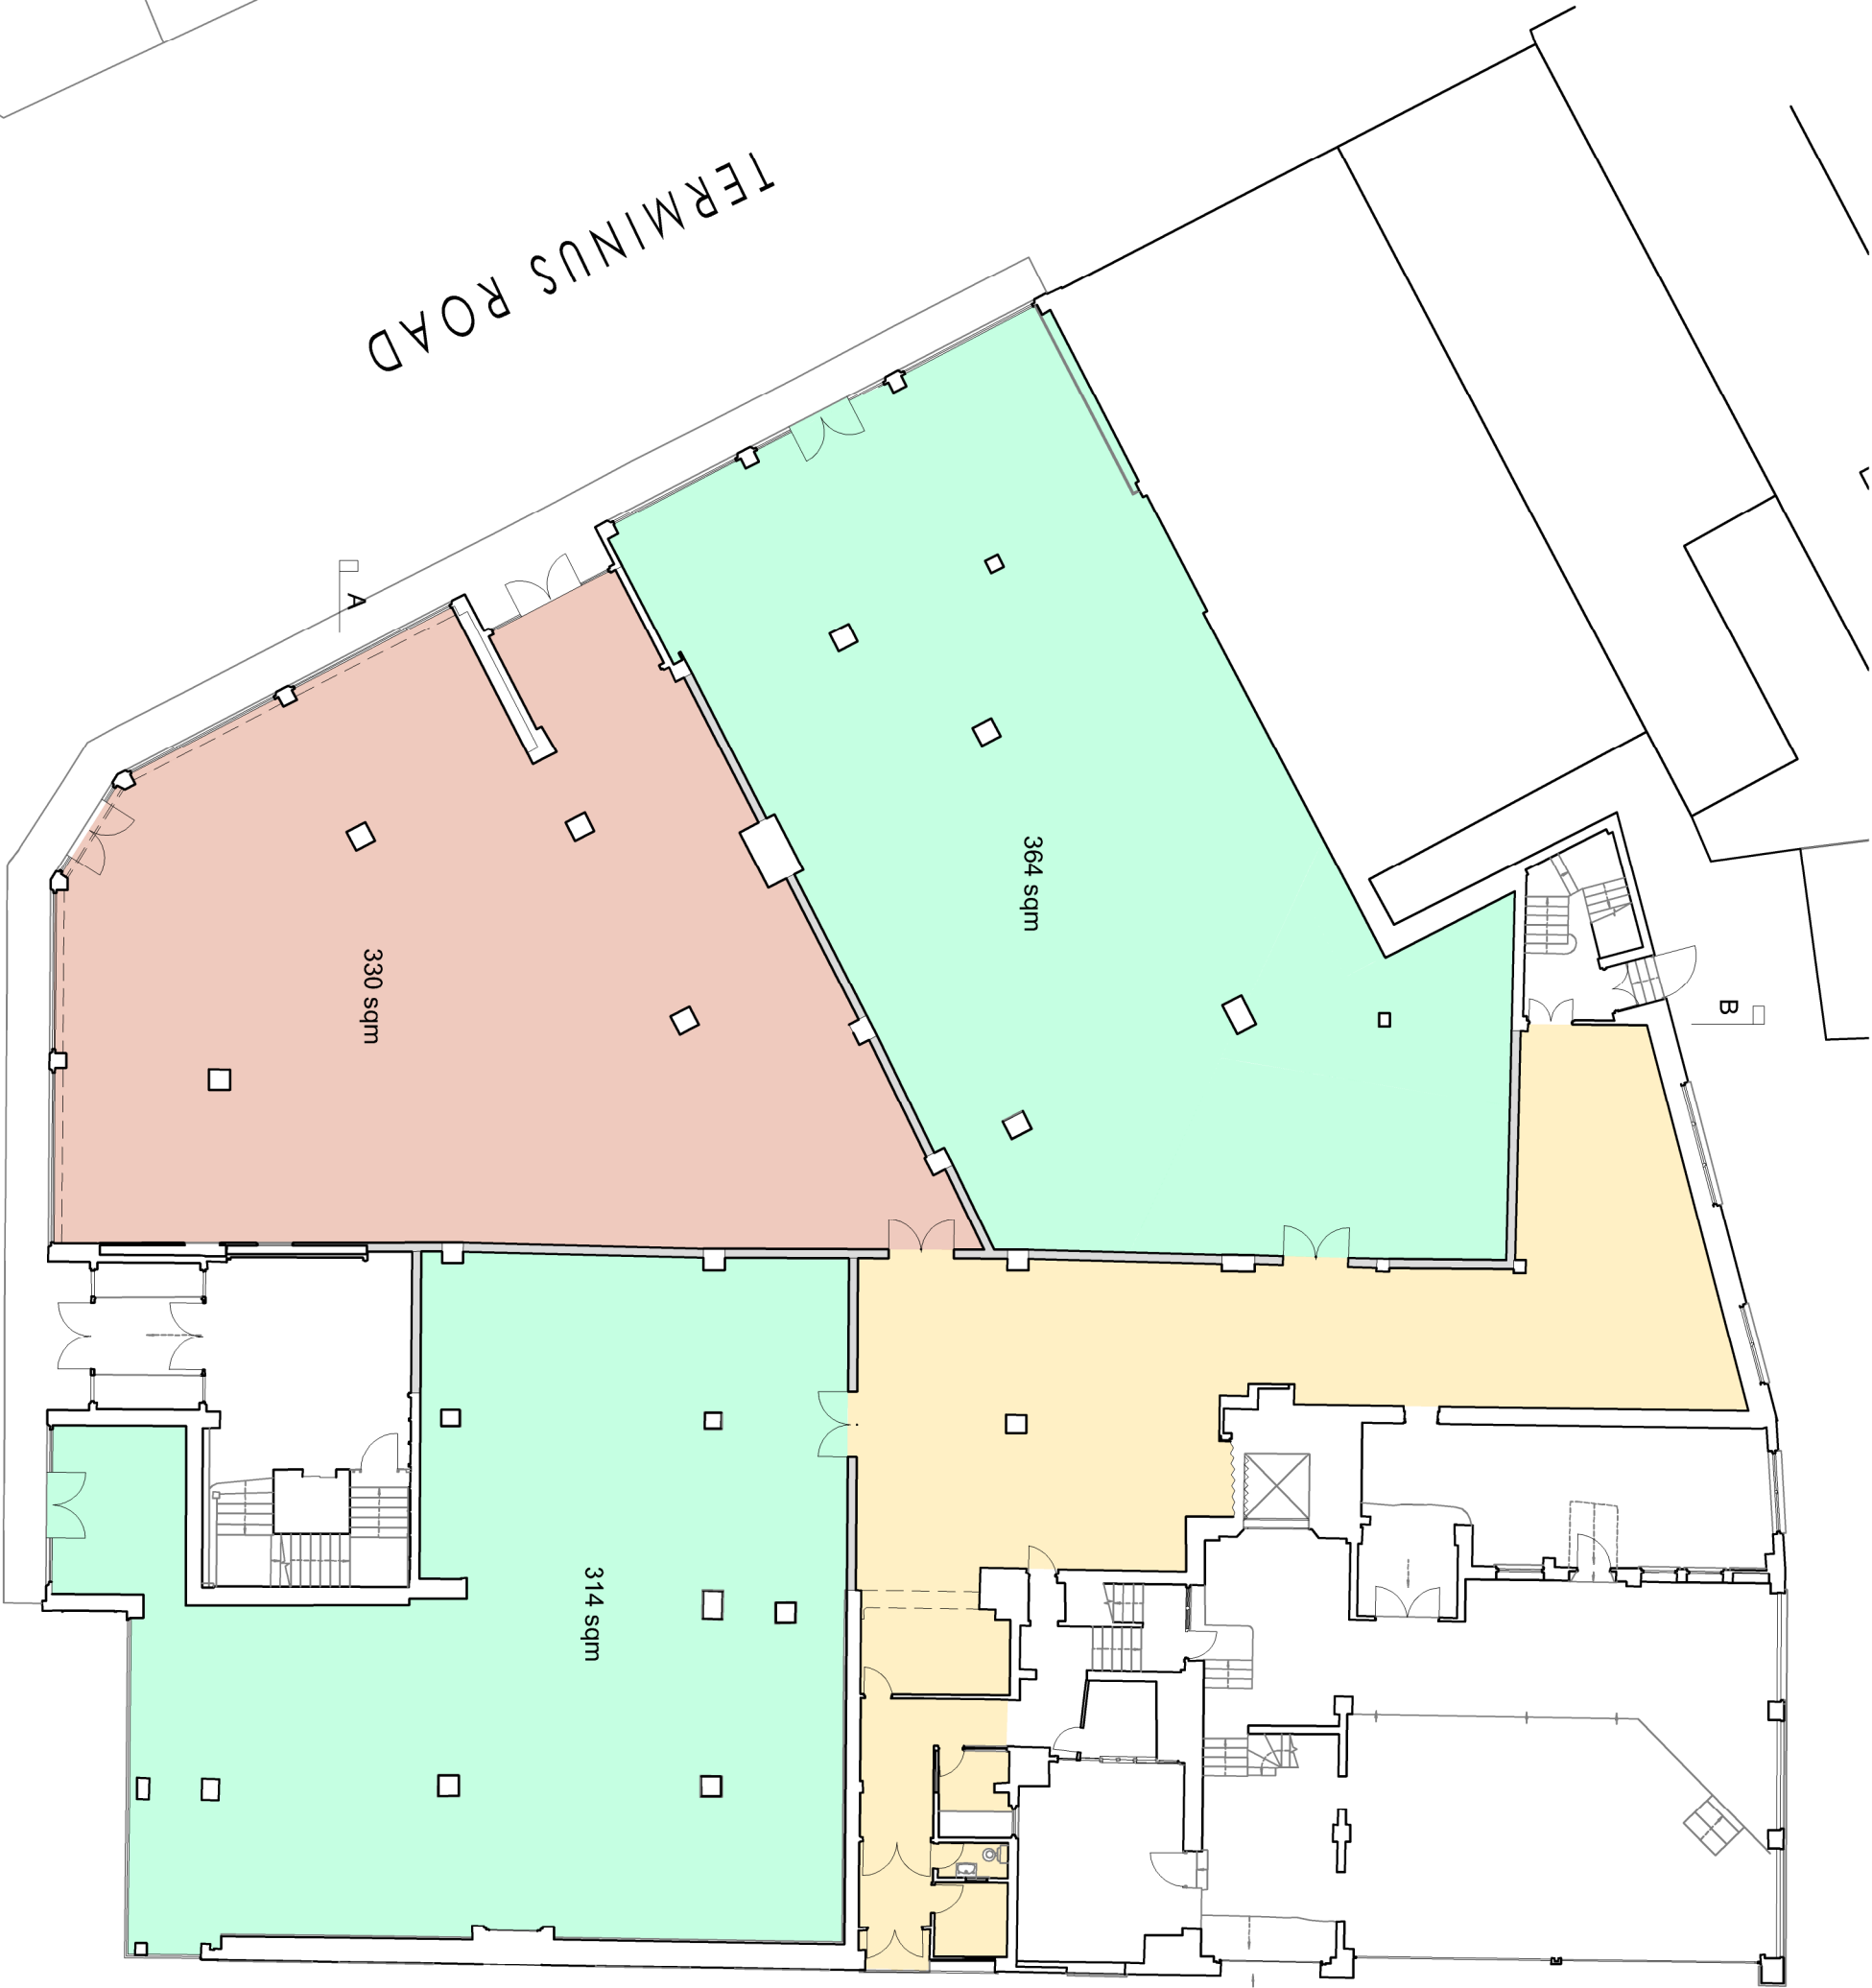

TERMINUS ROAD

NORTH STREET

For information

rev.	date
------	------

No dimensions to be scaled from this drawing. Any dimensions shown on the drawing should be checked on site.

This drawing has been produced for Planning purposes only and should not be used as a Technical or Building Regulations drawing and must not be used for Construction purposes in any way.

This drawing is copyright and should not be reproduced without the permission of the Architects.

client

Danworth Holdings Ltd

project

**177-187 Terminus Road
Eastbourne, East Sussex, BN21 3NX**

drawing

Proposed ground floor plan

scale 1:200@A3 date June 2026 drawn

2d St Johns Road
Hove, East Sussex
BN3 2FB

tel: 01273 203230
email: info@taarchitects.co.uk




Turner Associates
Architects and Planning Consultants

TA 1636 / SK40

rev.

Proposed ground floor plan scale 1:200 @A3



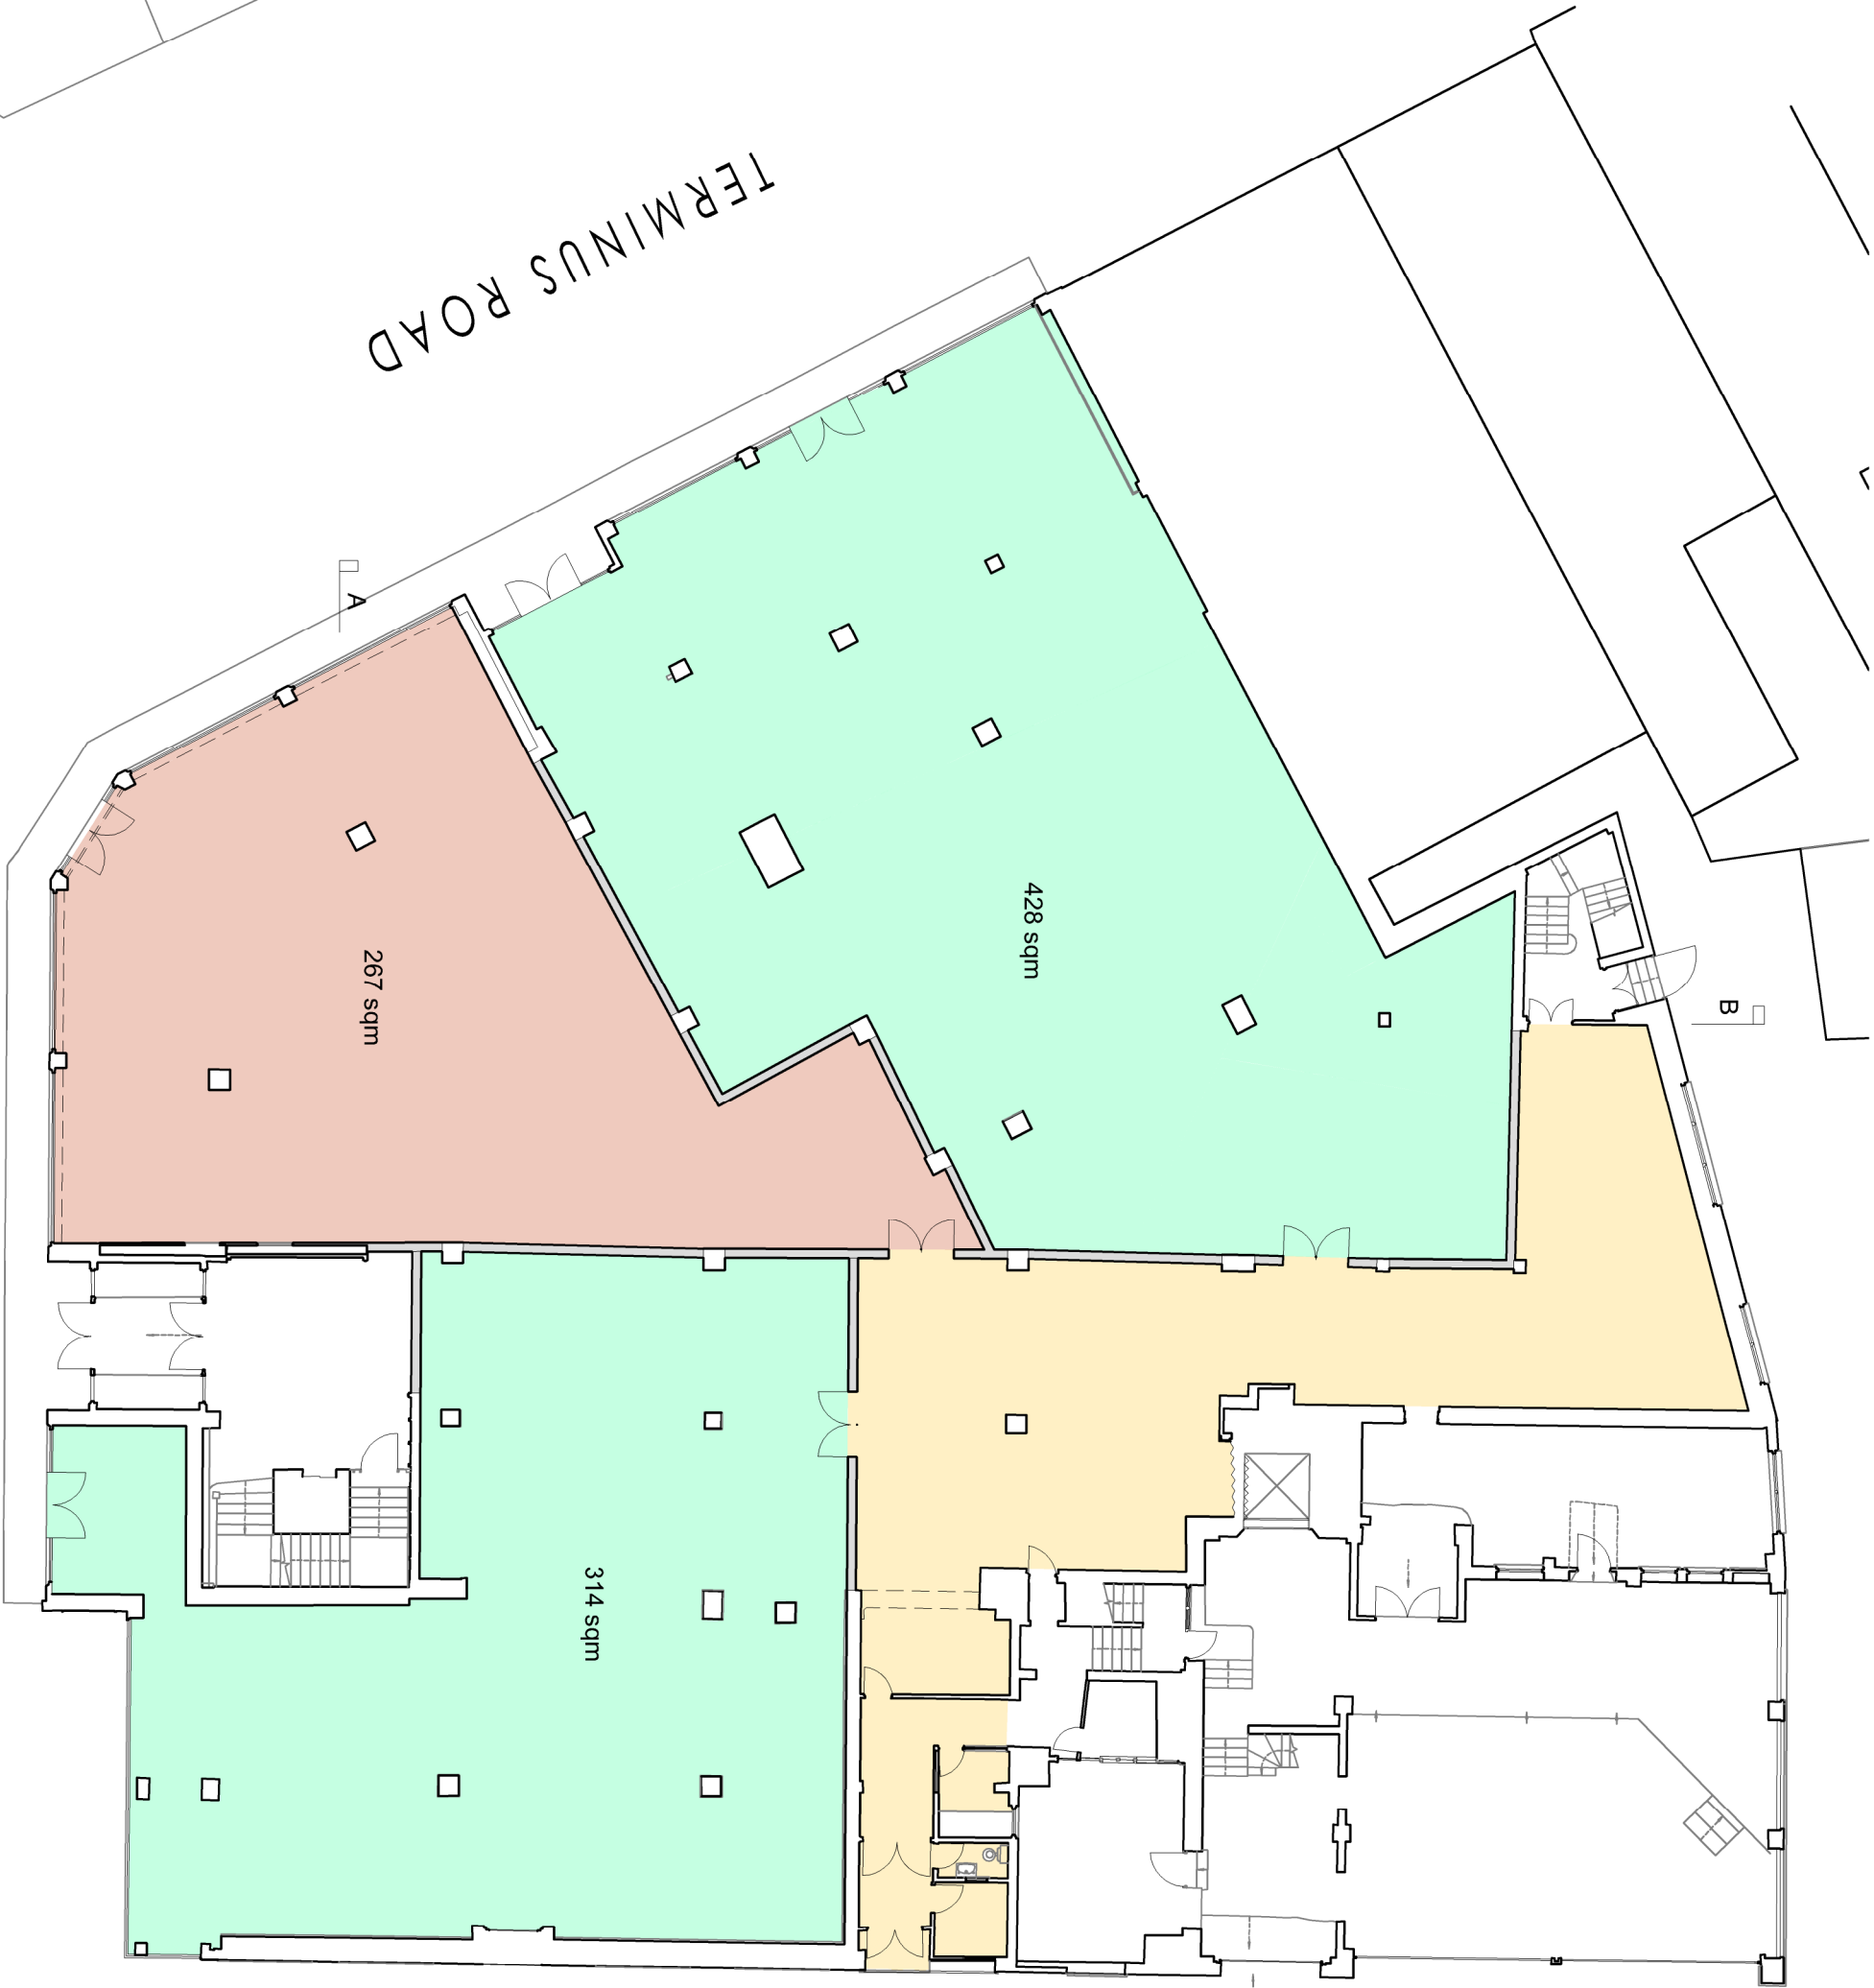

TERMINUS ROAD

NORTH STREET

For information

rev.	date
------	------

No dimensions to be scaled from this drawing. Any dimensions shown on the drawing should be checked on site.

This drawing has been produced for Planning purposes only and should not be used as a Technical or Building Regulations drawing and must not be used for Construction purposes in any way.

This drawing is copyright and should not be reproduced without the permission of the Architects.

client

Danworth Holdings Ltd

project

**177-187 Terminus Road
Eastbourne, East Sussex, BN21 3NX**

drawing

Proposed ground floor plan

scale 1:200@A3 date June 2026 drawn

2d St Johns Road
Hove, East Sussex
BN3 2PB

tel: 01273 203230
email: info@taarchitects.co.uk




Turner Associates
Architects and Planning Consultants

TA 1636 / SK41

rev.

Proposed ground floor plan scale 1:200 @A3



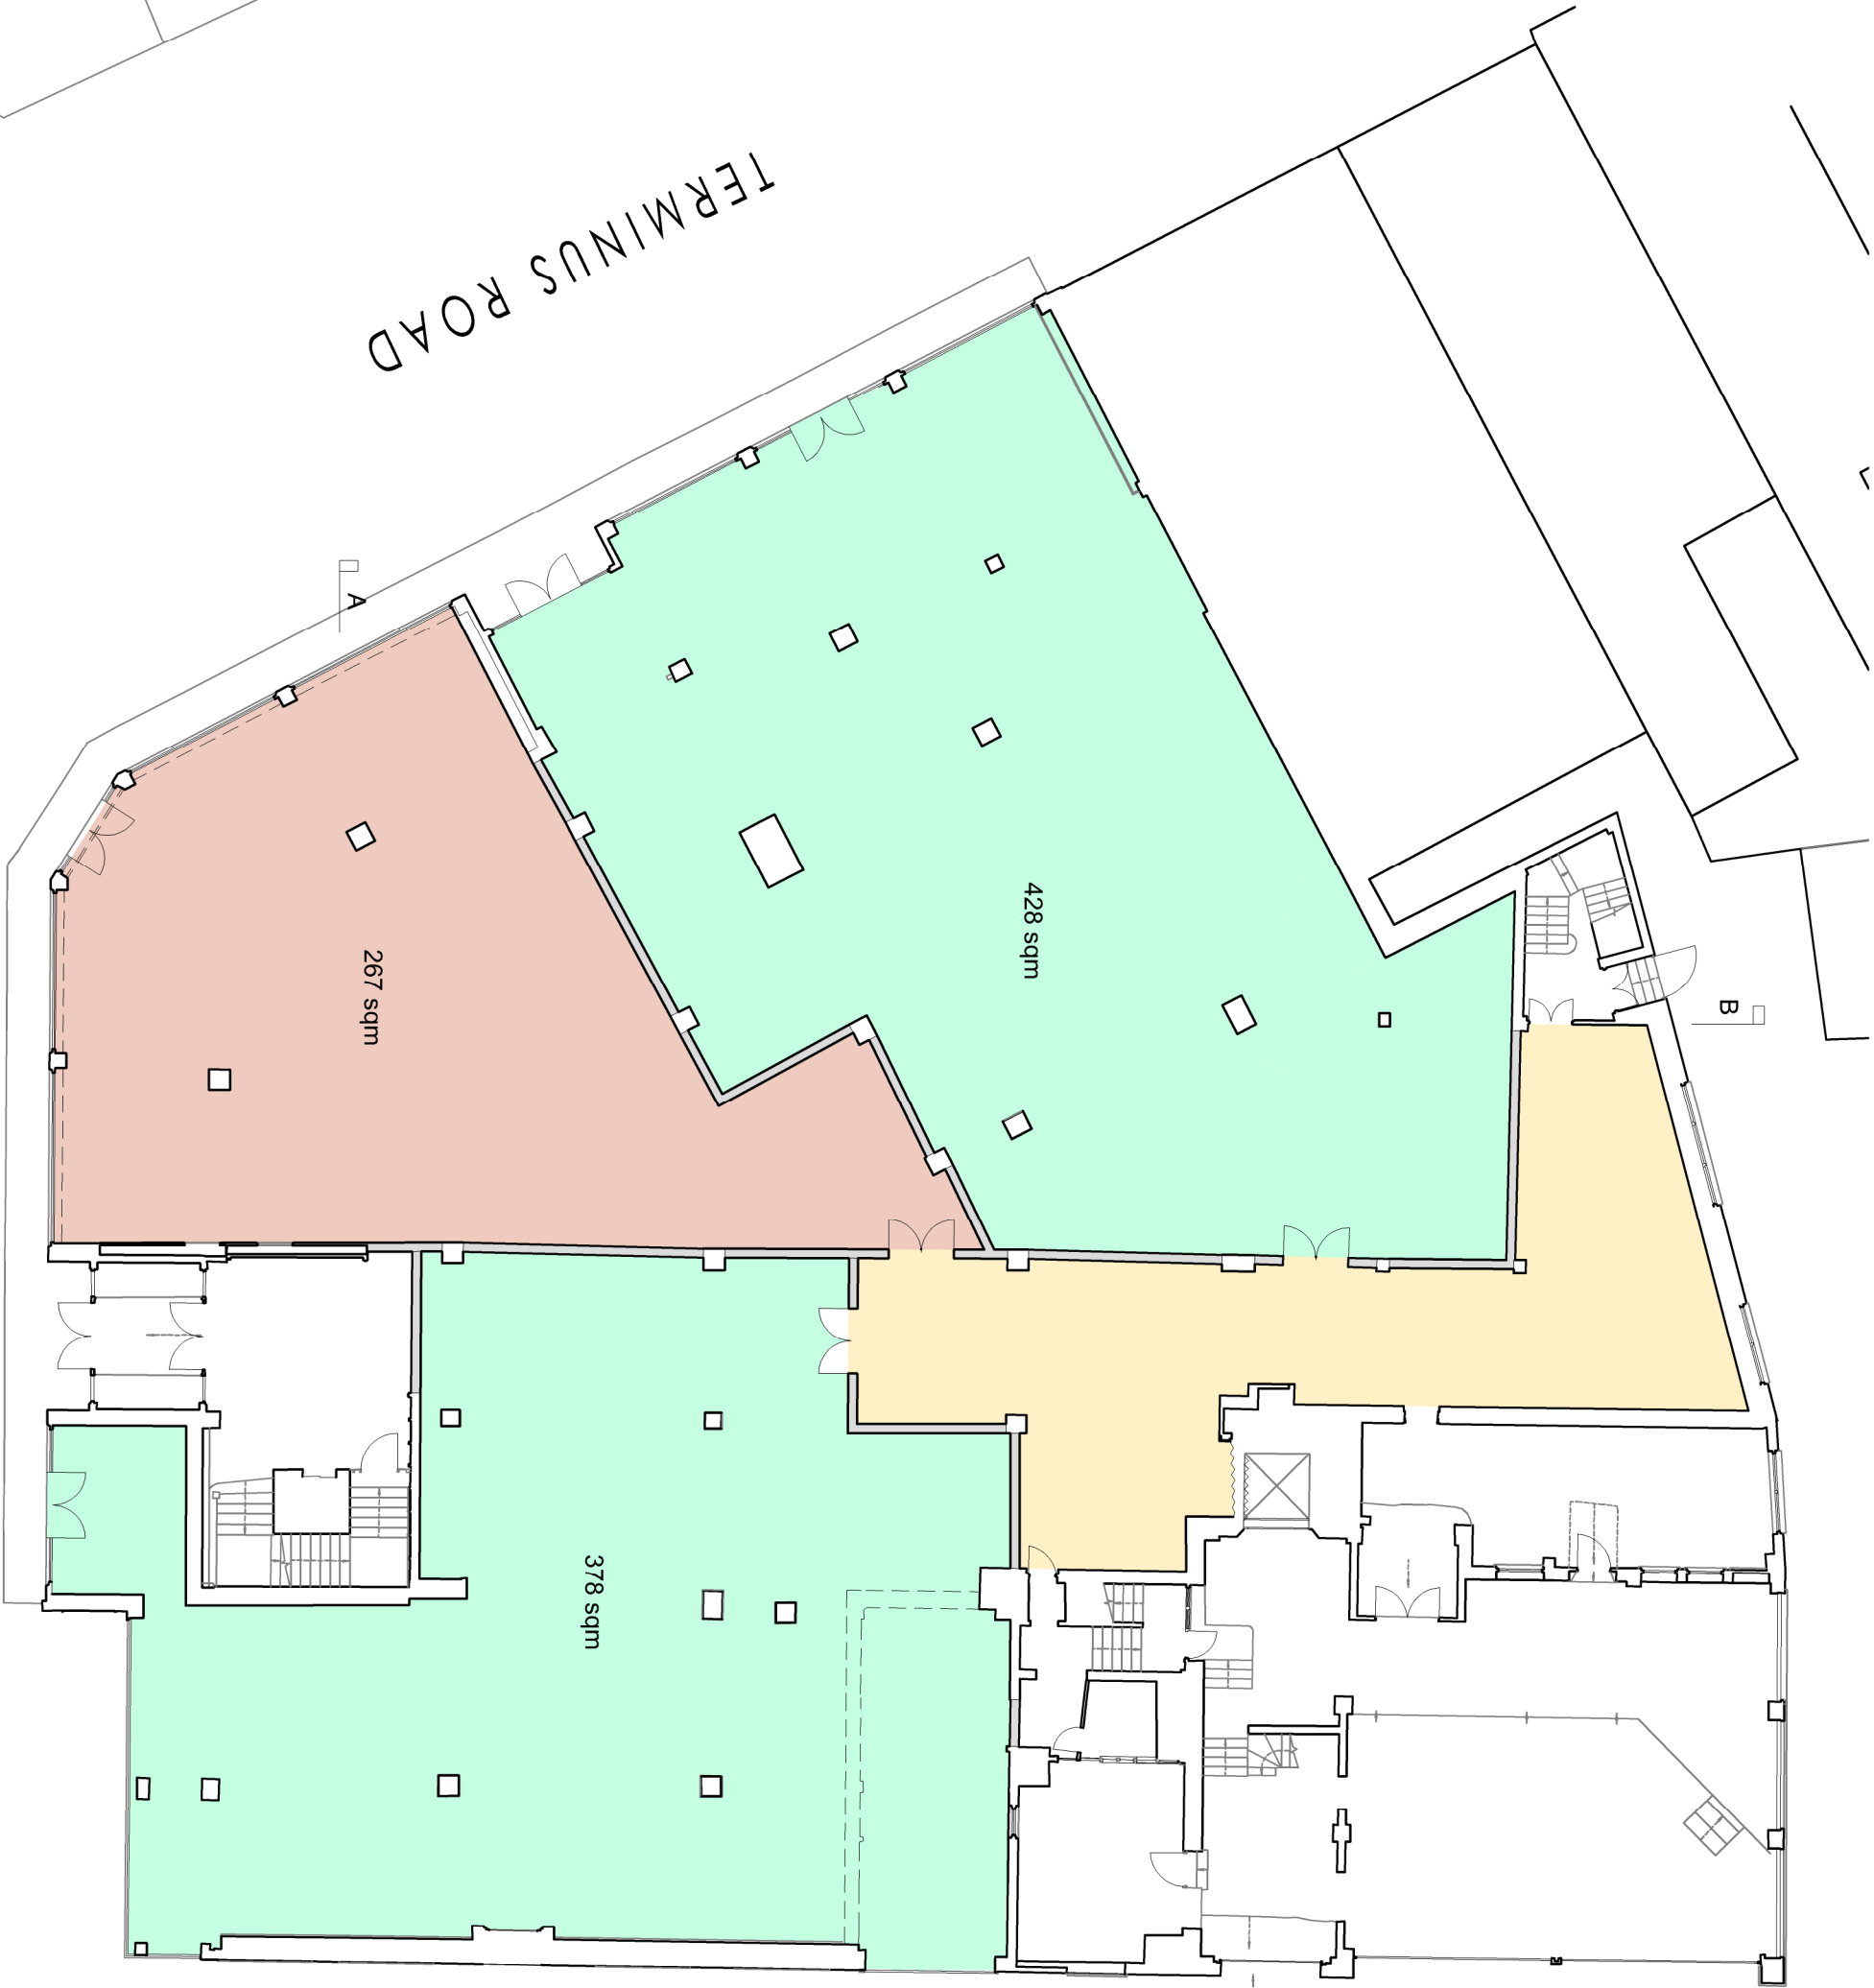

TERMINUS ROAD

NORTH STREET

For information

rev.	date
------	------

No dimensions to be scaled from this drawing. Any dimensions shown on the drawing should be checked on site.

This drawing has been produced for Planning purposes only and should not be used as a Technical or Building Regulations drawing and must not be used for Construction purposes in any way.

This drawing is copyright and should not be reproduced without the permission of the Architects.

client

Danworth Holdings Ltd

project

**177-187 Terminus Road
Eastbourne, East Sussex, BN21 3NX**

drawing

Proposed ground floor plan

scale 1:200@A3 date June 2026 drawn

2d St Johns Road
Hove, East Sussex
BN3 2PB

tel: 01273 203230
email: info@taarchitects.co.uk




Turner Associates
Architects and Planning Consultants

TA 1636 / SK42

rev.

Proposed ground floor plan scale 1:200 @A3



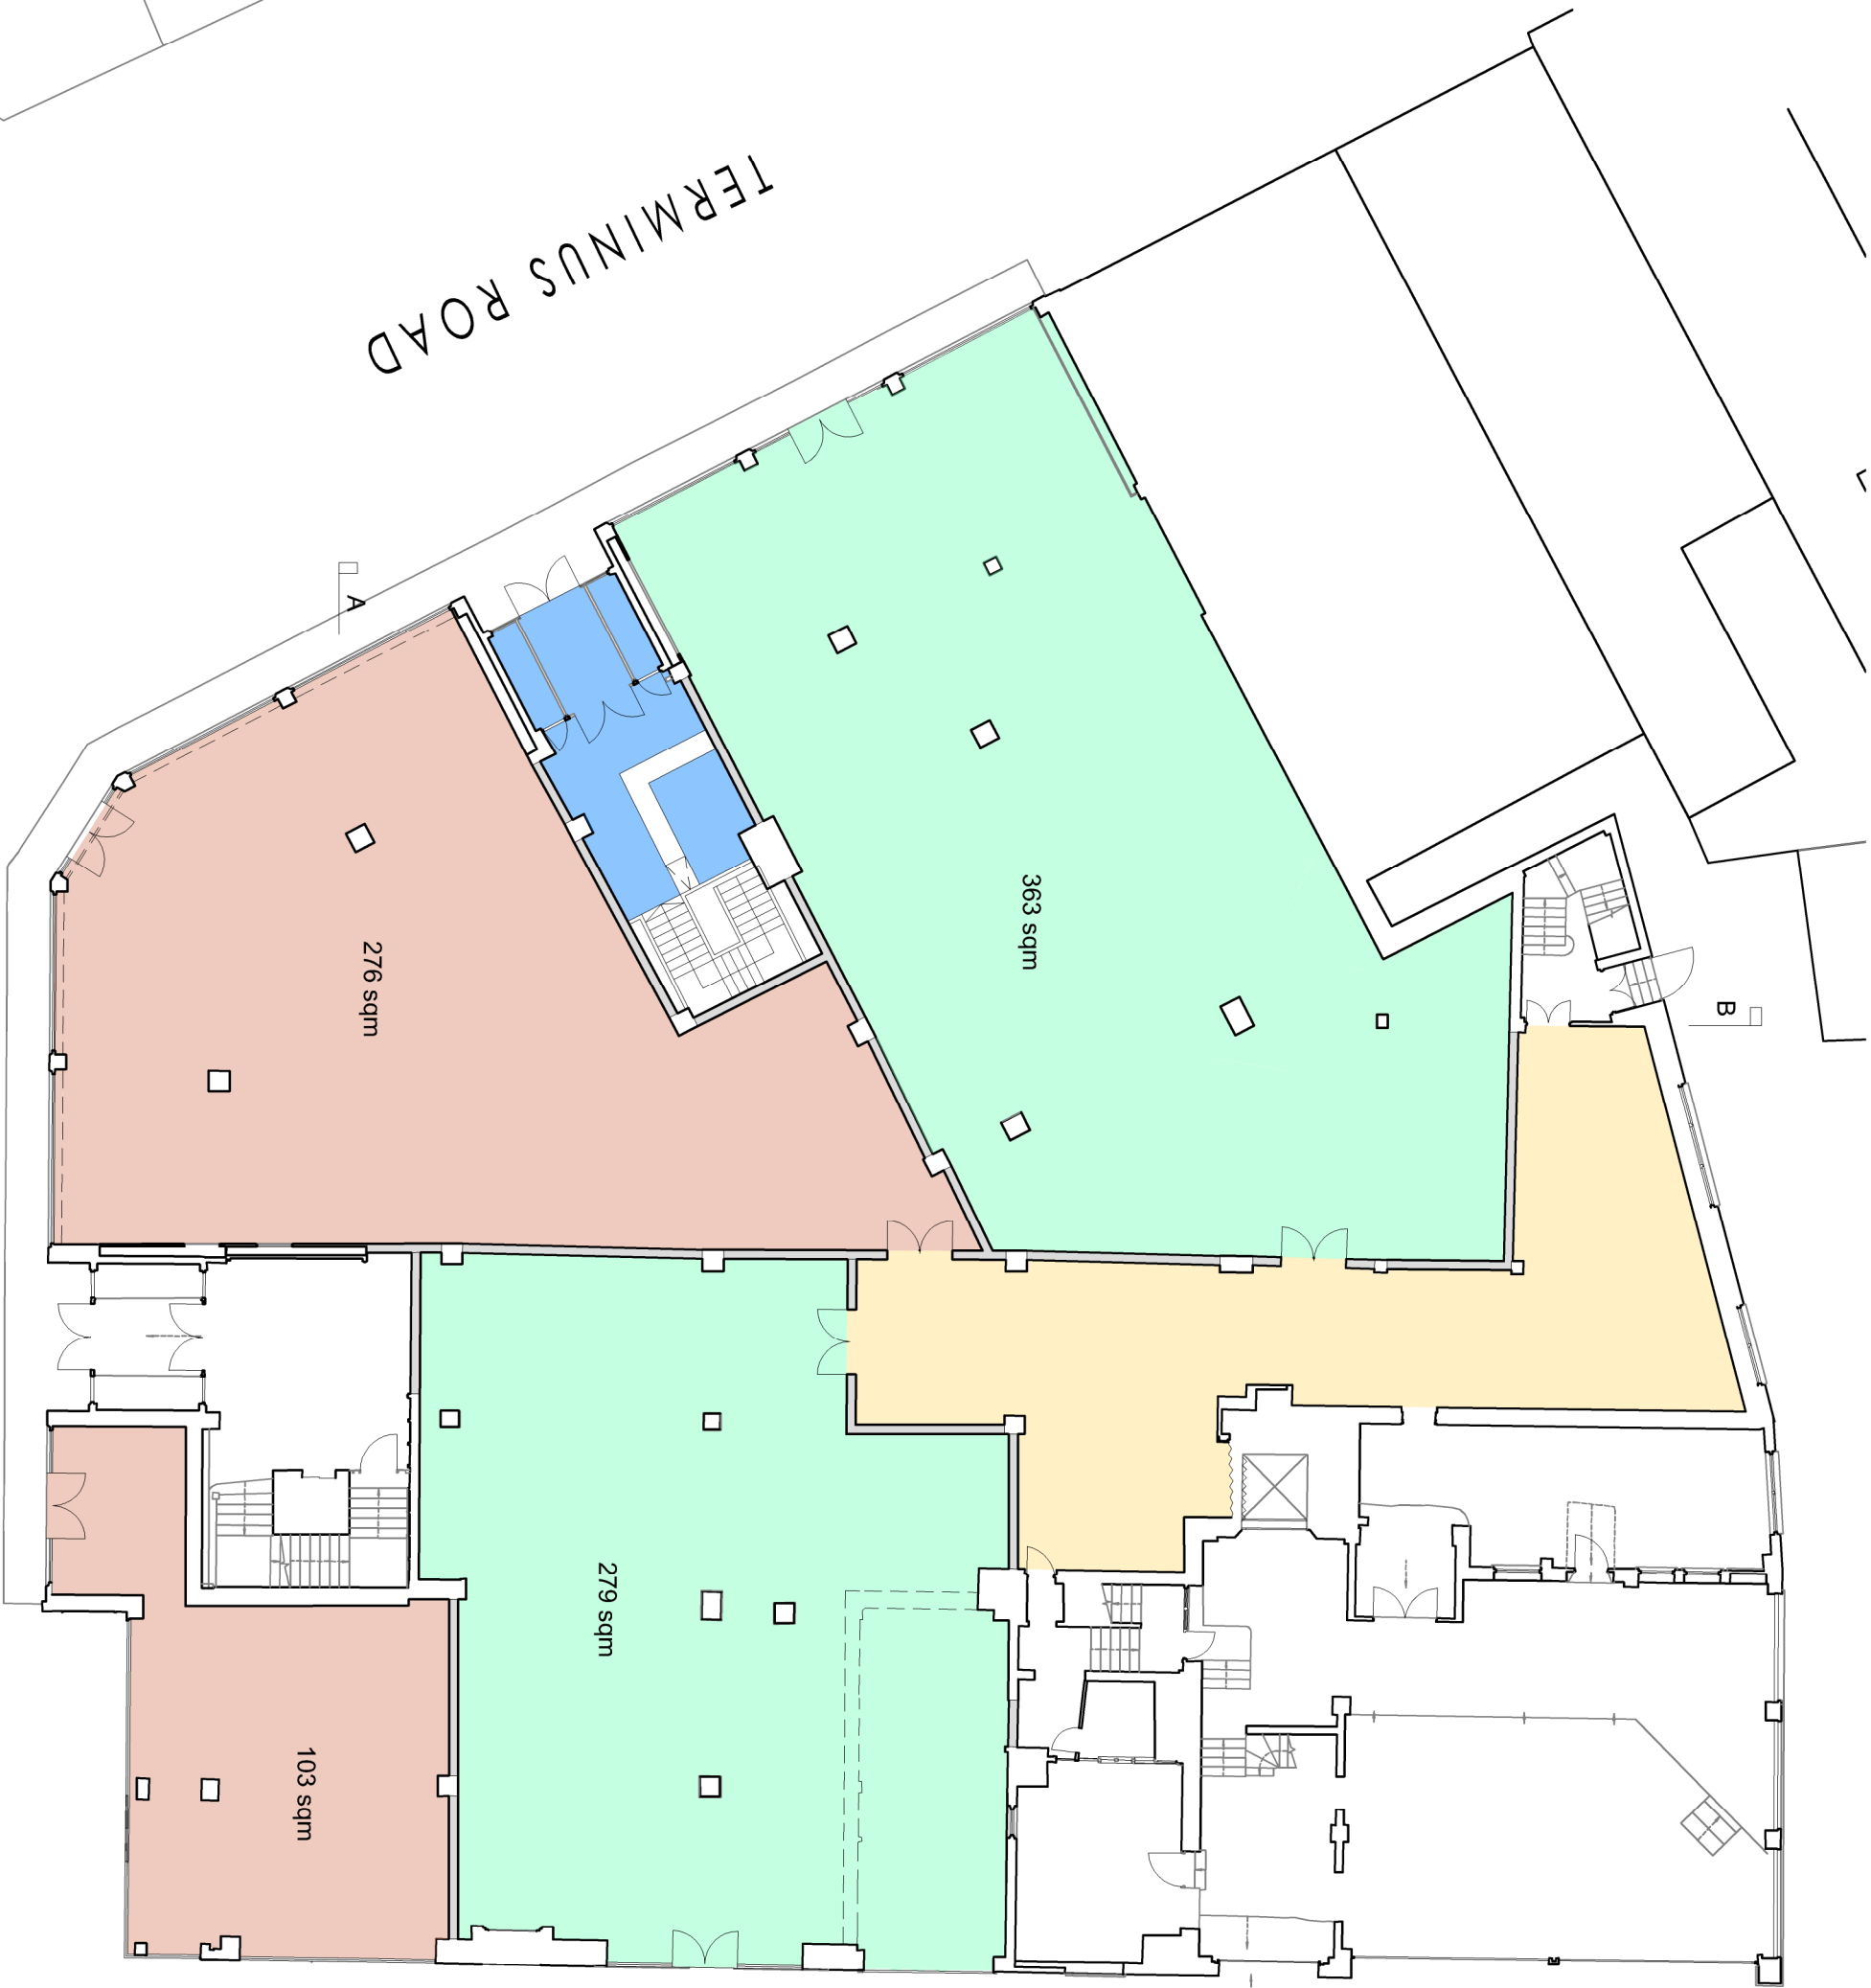

TERMINUS ROAD

NORTH STREET

For information

rev.	date
------	------

No dimensions to be scaled from this drawing. Any dimensions shown on the drawing should be checked on site.

This drawing has been produced for Planning purposes only and should not be used as a Technical or Building Regulations drawing and must not be used for Construction purposes in any way.

This drawing is copyright and should not be reproduced without the permission of the Architects.

client

Danworth Holdings Ltd

project

177-187 Terminus Road
Eastbourne, East Sussex, BN21 3NX

drawing

Proposed ground floor plan

scale 1:200@A3 date June 2026 drawn

2d St Johns Road
Hove, East Sussex
BN3 2PB

tel: 01273 203230
email: info@taarchitects.co.uk



Turner Associates
Architects and Planning Consultants

TA 1636 / SK44

rev.

Proposed ground floor plan scale 1:200 @A3

