



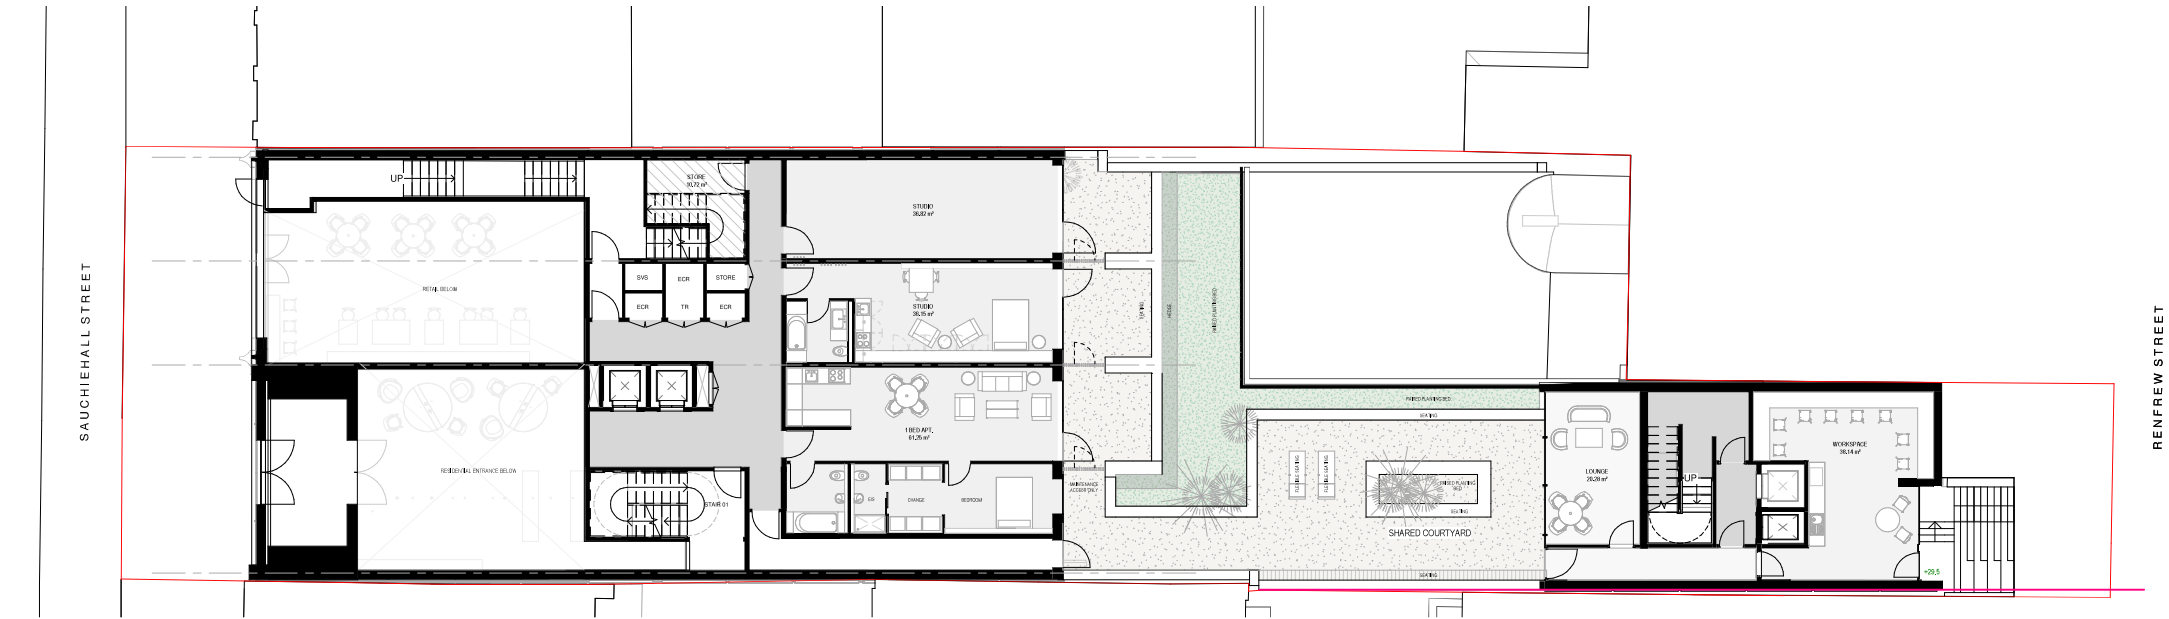

- KEY**
- APPLICATION BOUNDARY
- LANDSCAPING**
- PERIMETER PLANTING BEDS
 - PERIMETER SEATING
 - HEDGE WALL
 - DURABLE HARD LANDSCAPING MATERIAL

 

CHECK ALL DIMENSIONS AND VERIFY ON SITE. REPORT ANY ERRORS OR OMISSIONS.

adp

101 George Street
Edinburgh
EH2 3ES
T +44 (0) 131 297 4310
E edinburgh@adp-architecture.com
www.adp-architecture.com

JOB TITLE:
520 SAUCHIEHALL STREET

DRAWING TITLE:
PROPOSED MEZZANINE FLOOR PLAN

SCALE: As indicated	DRAWING SHEET SIZE: A1
JOB CODE: CONSH	DRAWING NUMBER: ADP-00-MI-DR-A-1011
REVISION: S2 P 2	