


- Unit 3
- Lease Area
- Parking Area
- Covered Area

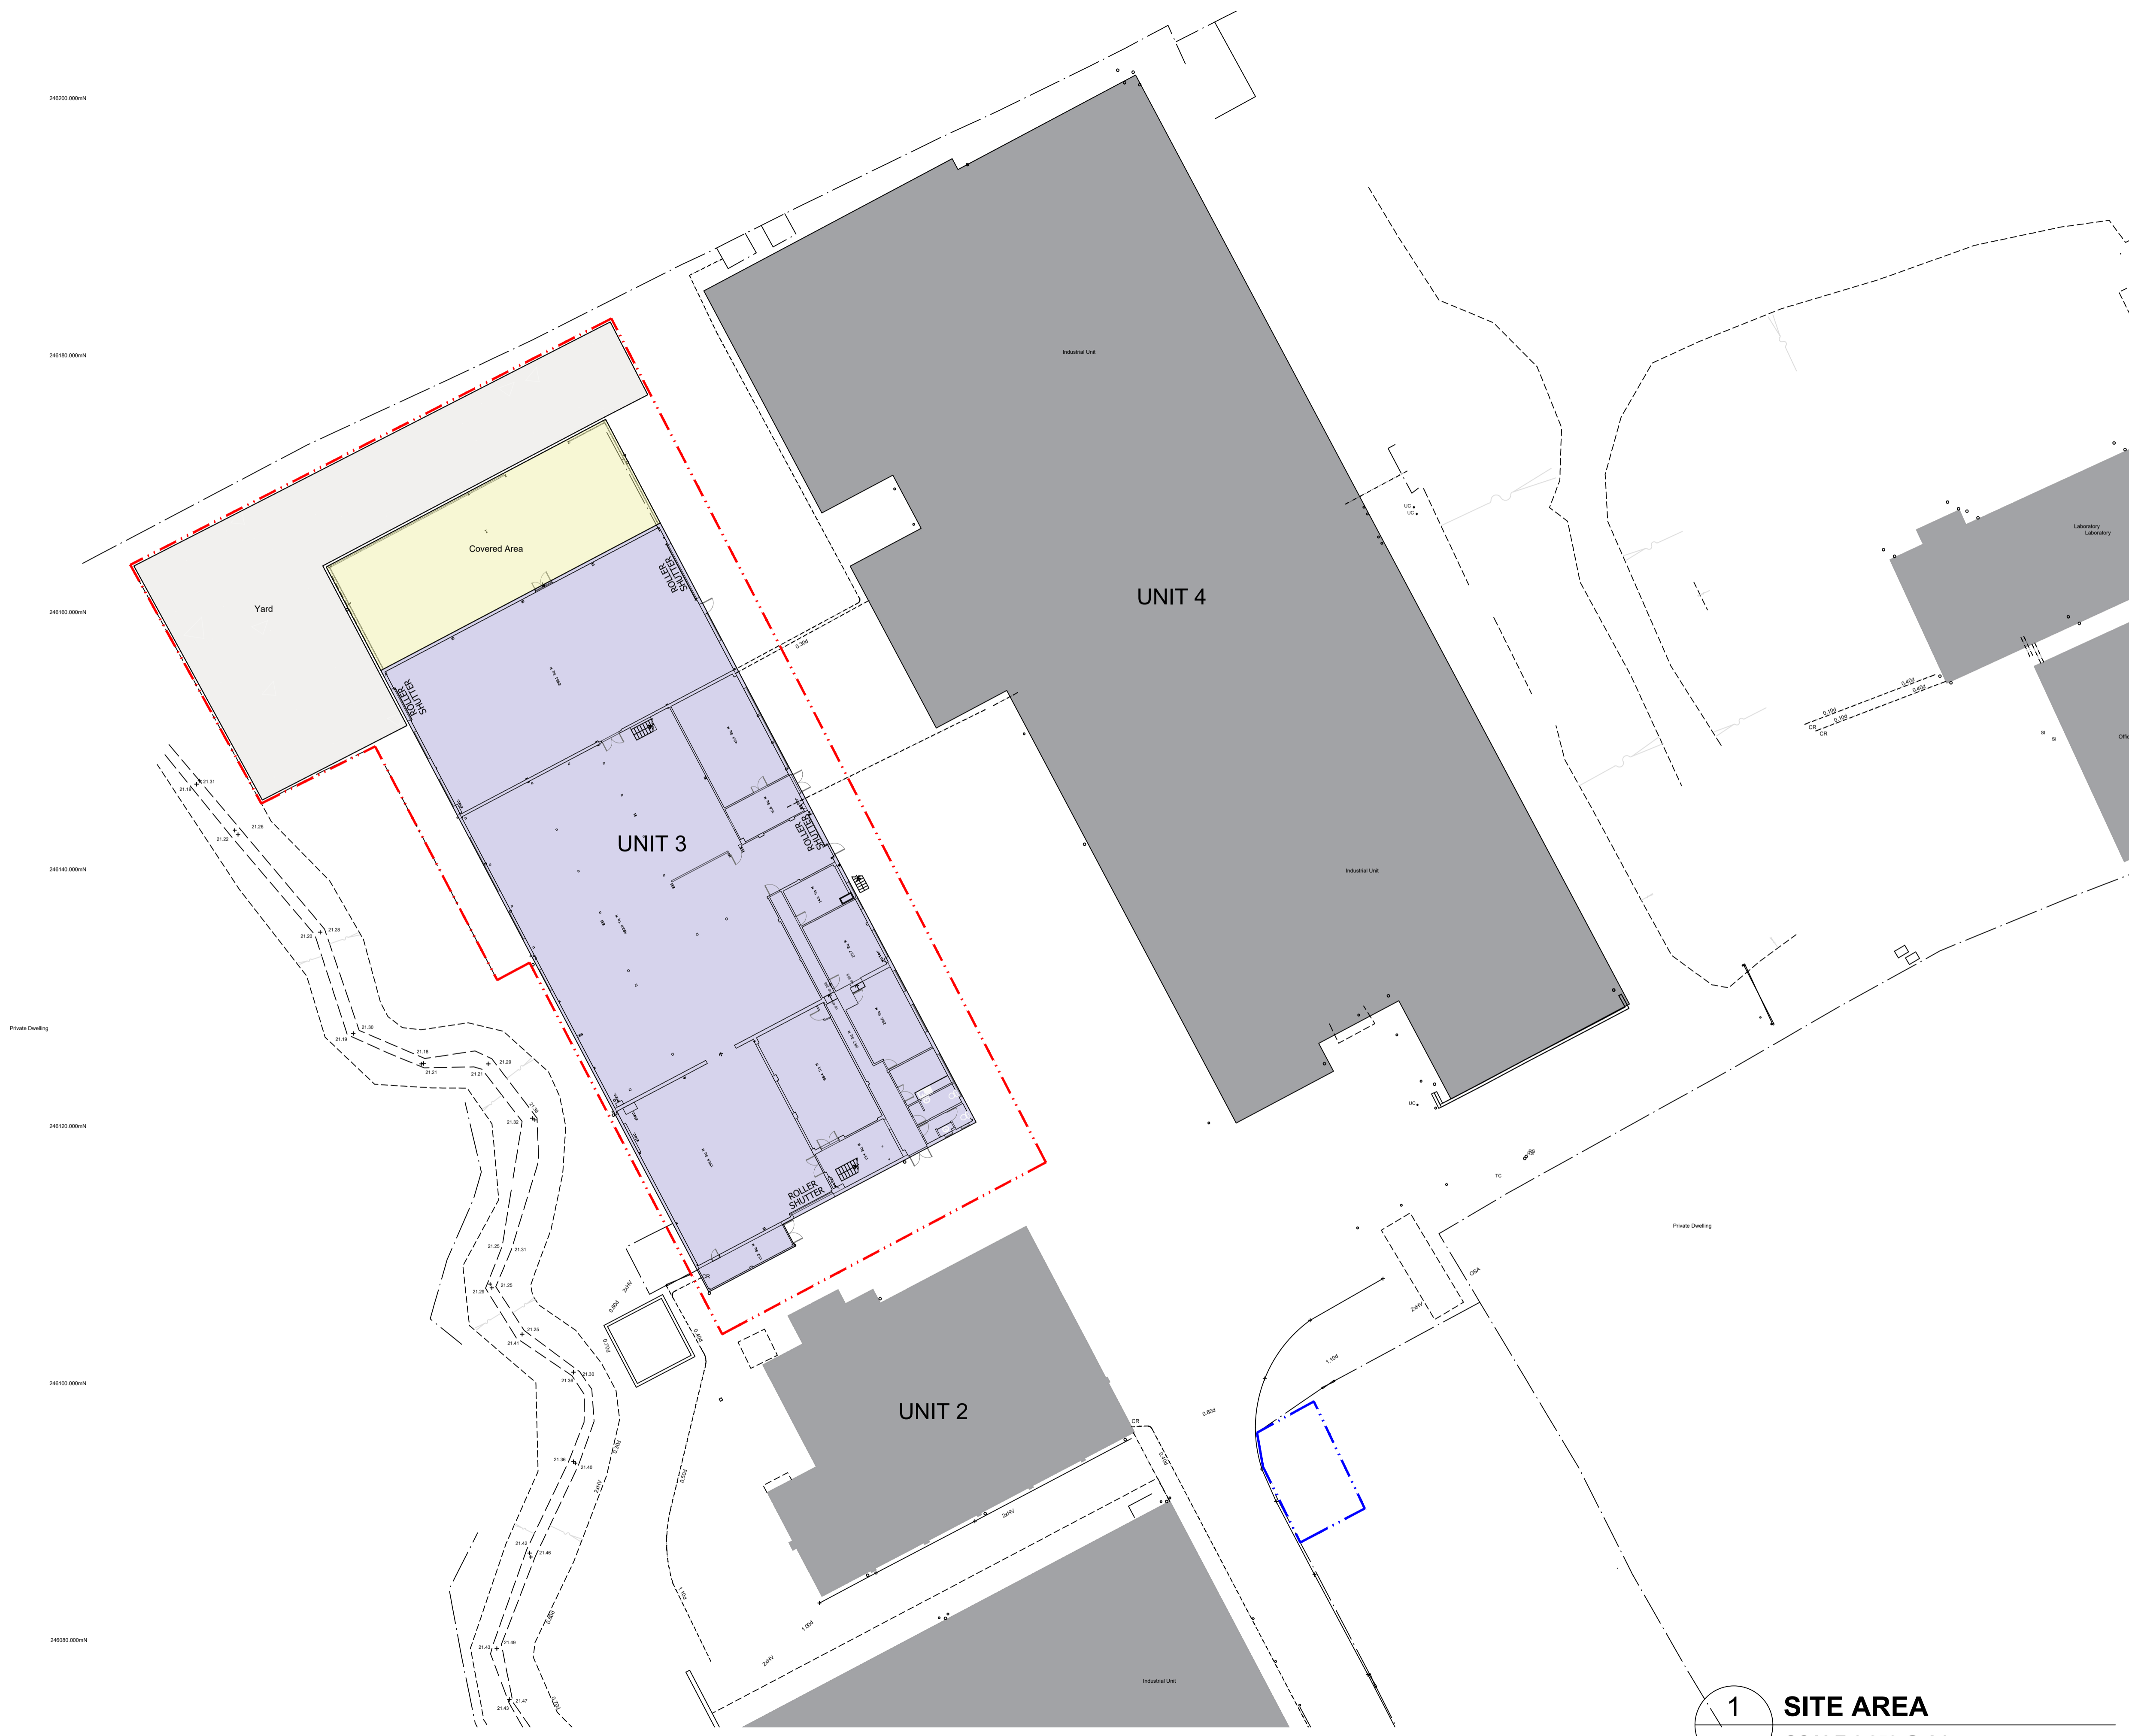

1 SITE AREA
 SCALE 1:250 @ A1

	C	REVISED AS PER COMMENTS	12.02.26	SM
	B	ROLLER SHUTTER SHOWN	17.01.26	SM
	A	DRAWING CREATED	15.01.26	SM
Revision	Description	Date	By	
GEN TWO				
Client Name: BUILDING 3				
Project Address: UNIT 3, THE WAY FOWLMERE CAMBRIDGE, SG8 7QS				
Drawing Title: PROPOSED SITE PLAN				
Drawing Scale:	Drawn By:	Date Created:		
1:250 @ A1	SM	15.01.26		
Project Number	Floor Number	Drawing Type	Revision	
2987	00	GA	C	