




# Austin Friars

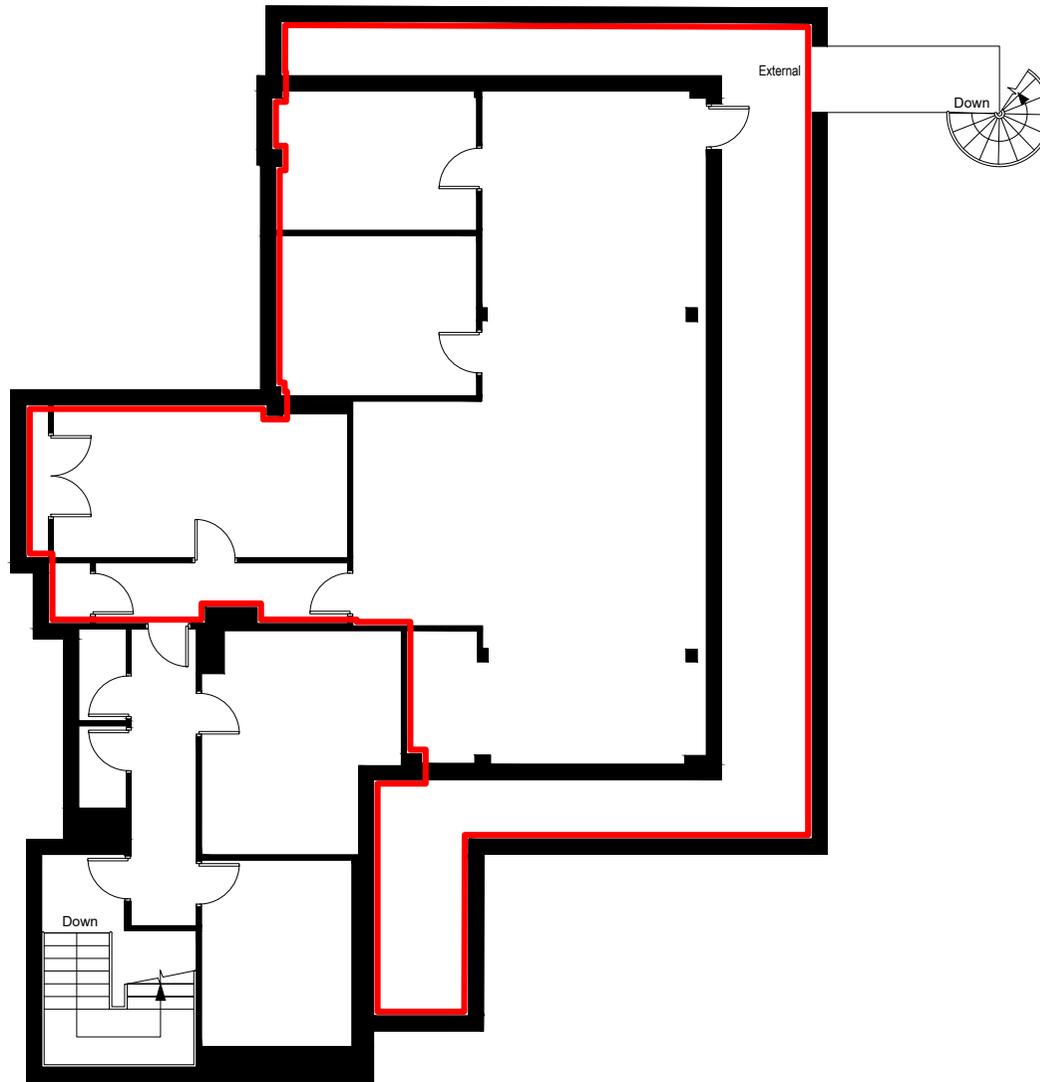

Austin Friars

Old Broad Street

Austin Friars

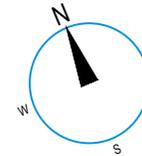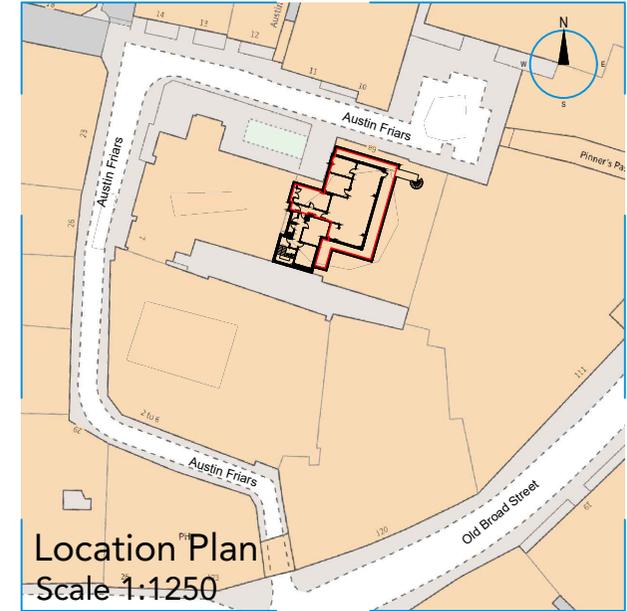

Scale 1:150 @ A4

PROJECT	Augustine House 6a Austin Friars London EC2N 2HA	
DRAWING TITLE	Seventh Floor Plan	
SCALE	1:150 @ A4	
Land Registry Compliant Lease Plan		
DRAWN BY	DATE OF INSPECTION	
GC_29/09/23	DESKTOP	
QA ASSESSOR	DRAWING NO.	
AM	10117655_A3	



CONTACT

E: [surveys@presurveyors.co.uk](mailto:surveys@presurveyors.co.uk)  
 London: +44 (0) 20 7233 6688  
 Croydon: +44 (0) 20 8406 3000  
 Bristol: +44 (0) 1172 39 9303  
 W: [www.presurveyors.co.uk](http://www.presurveyors.co.uk)



Pure Real Estate Services have carried out a DESKTOP survey only and have provided these plans according to instructions and plans provided to us. No site inspection was made.